


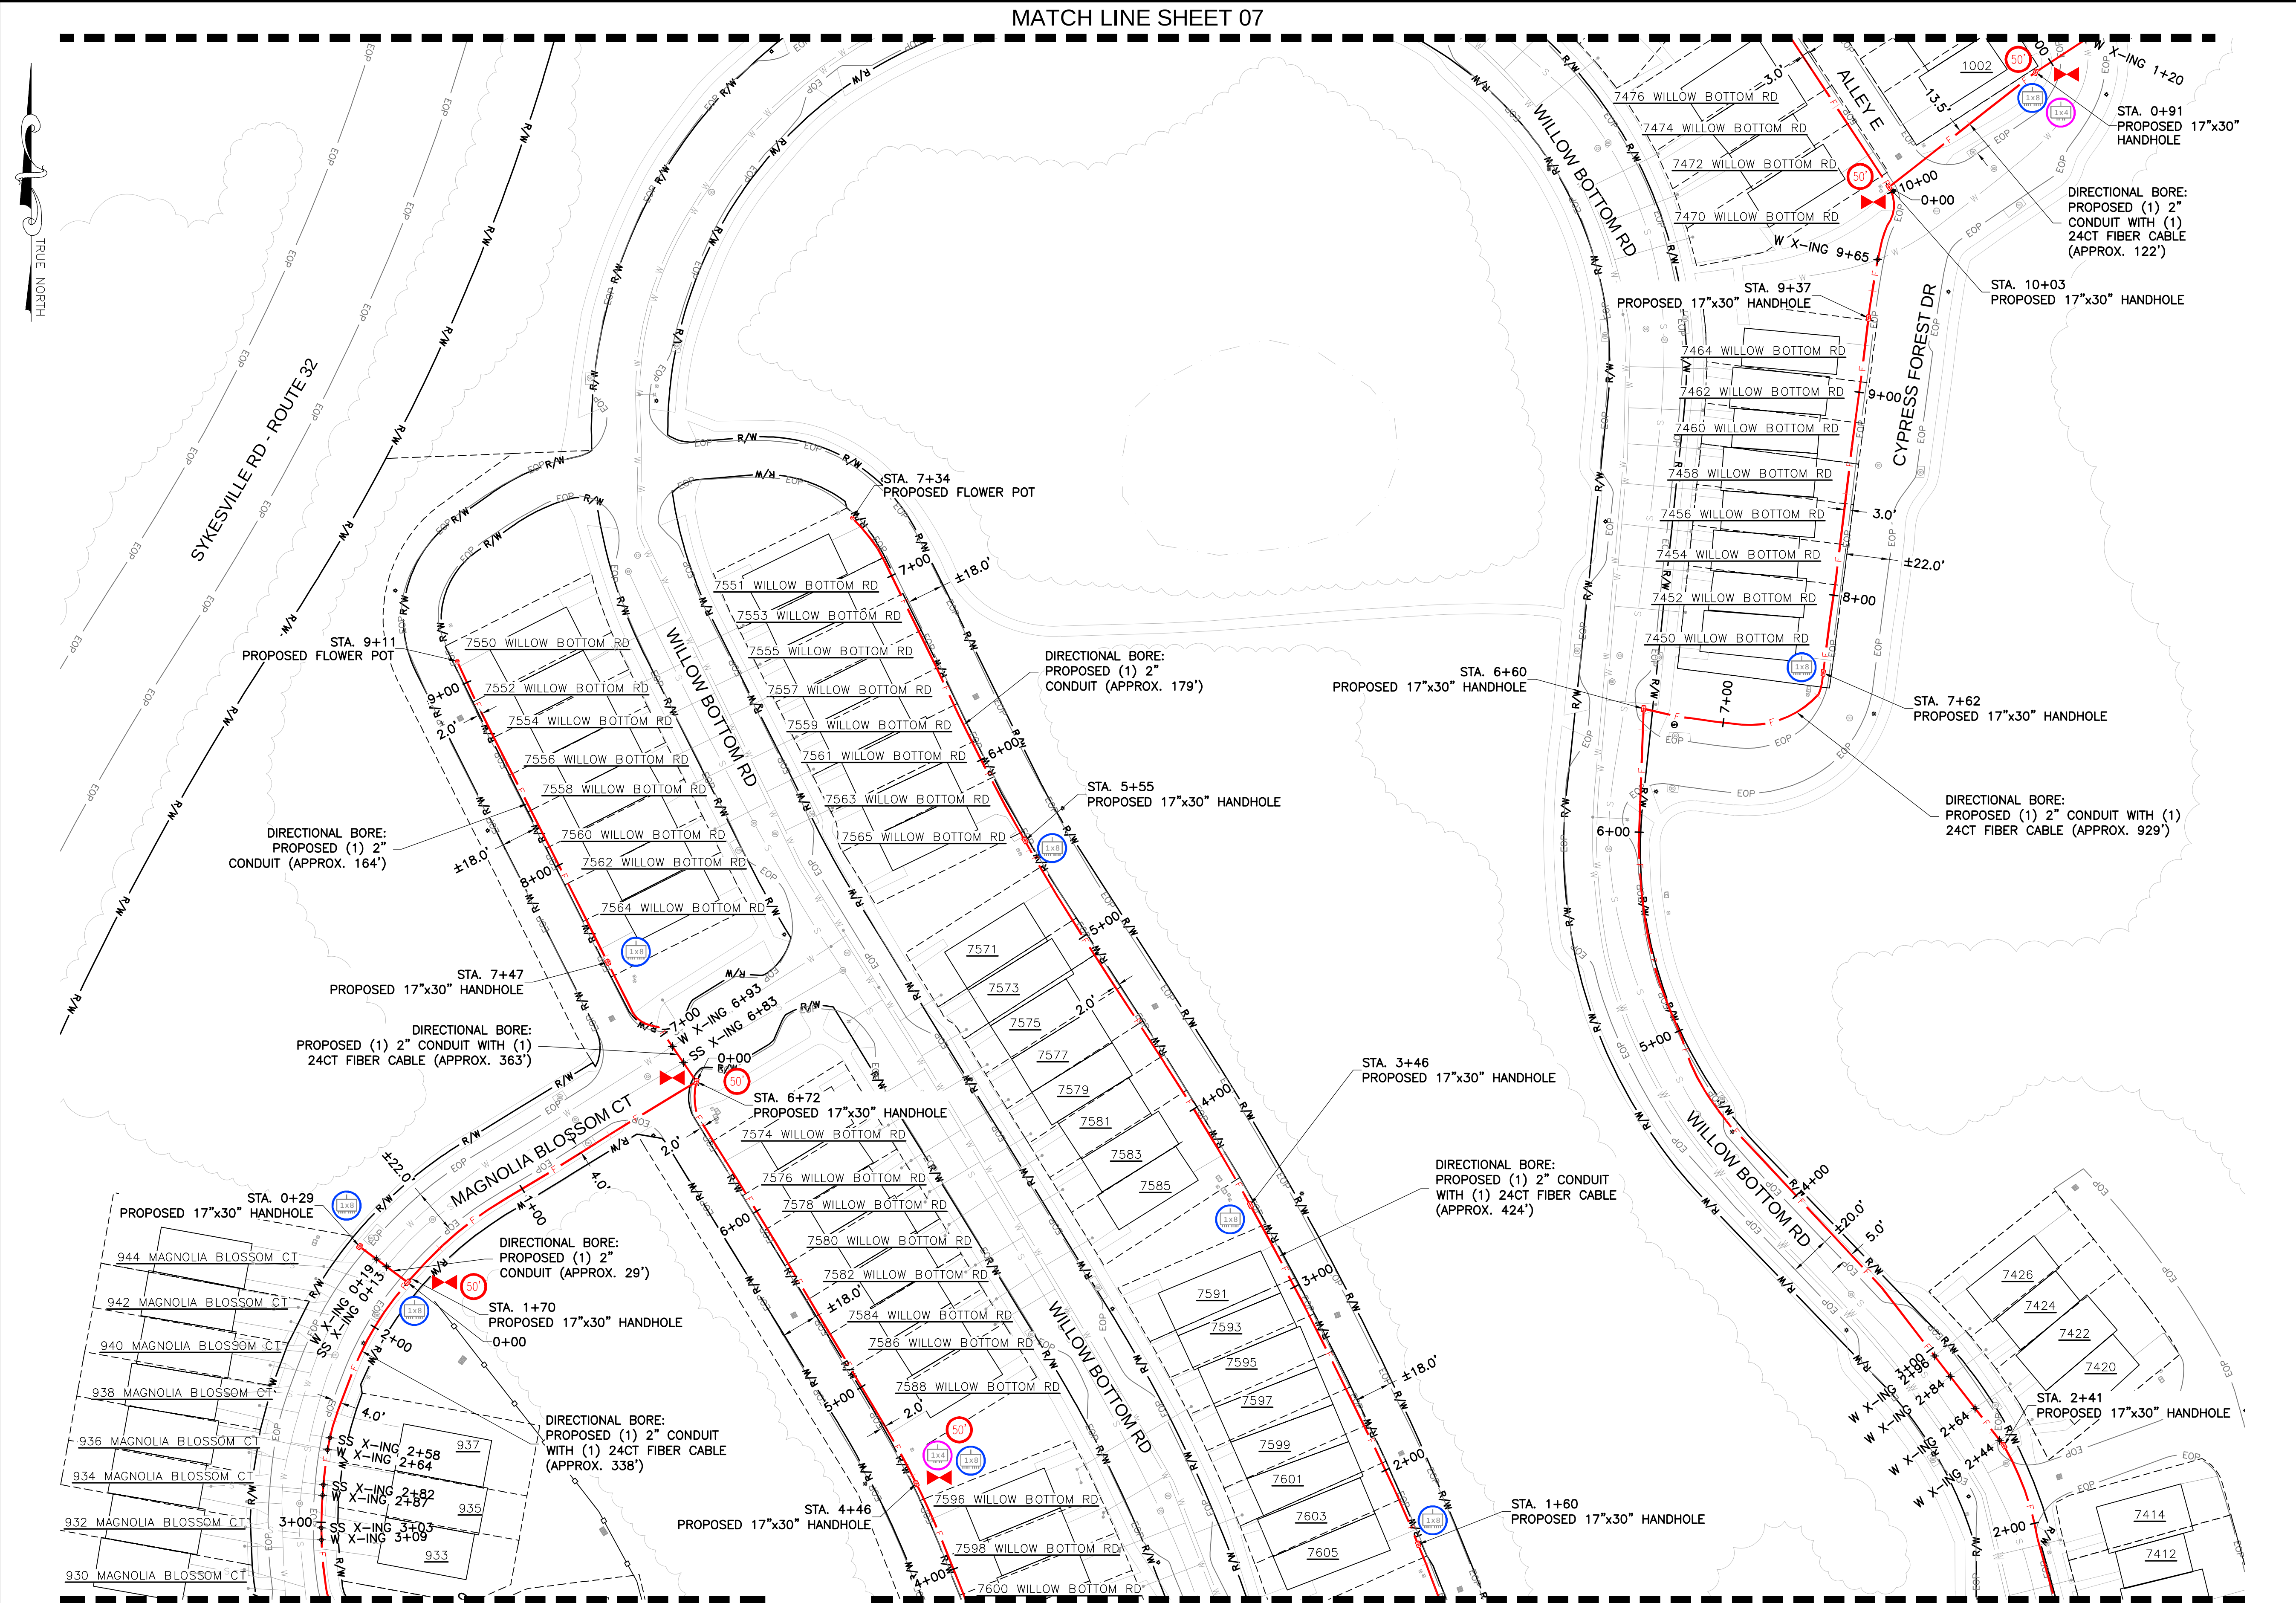


MATCH LINE SHEET 04


MATCH LINE SHEET 05

**NOTE:**  
THE EXISTING UTILITY INFORMATION SHOWN REPRESENTS THE BEST DATA AVAILABLE FROM EXISTING DOCUMENTATION AND FIELD EVIDENCE. ALL LOCATIONS SHOULD BE CONSIDERED APPROXIMATE, AND A FIELD INVESTIGATION MUST BE PERFORMED IN THE VICINITY OF ANY CONSTRUCTION ACTIVITIES. NOTE THAT THESE PLANS MAY NOT SHOW ALL UTILITIES THAT ARE PRESENT AT THE SITE.

UTILITY PLAN

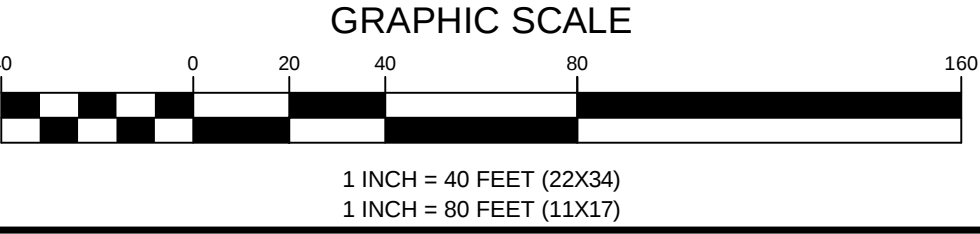


| ENGINEERING FIRM   | <br><b>TOTALLY COMMITTED.</b><br>NB+C ENGINEERING SERVICES, LLC.<br>6095 MARSHLEE DRIVE, SUITE 300<br>ELK RIDGE, MD 21075<br>(410) 712-7092   |             |     |           |  |  |  |     |      |             |    |   |          |           |     |   |          |             |     |
|--------------------|---|-------------|-----|-----------|--|--|--|-----|------|-------------|----|---|----------|-----------|-----|---|----------|-------------|-----|
| APPLICANT          |   |             |     |           |  |  |  |     |      |             |    |   |          |           |     |   |          |             |     |
| SITE INFORMATION   | CARROLL COUNTY<br>SYKESVILLE<br>PROPOSED FIBER DESIGN<br>887 SANDOSKY ROAD<br>SYKESVILLE, MD 21784<br>CARROLL COUNTY   |             |     |           |  |  |  |     |      |             |    |   |          |           |     |   |          |             |     |
| DESIGN RECORD      | <table border="1"> <thead> <tr> <th colspan="4">REVISIONS</th> </tr> <tr> <th>REV</th> <th>DATE</th> <th>DESCRIPTION</th> <th>BY</th> </tr> </thead> <tbody> <tr> <td>1</td> <td>05/22/24</td> <td>REVISIONS</td> <td>ZNN</td> </tr> <tr> <td>0</td> <td>05/17/23</td> <td>PRELIMINARY</td> <td>MRL</td> </tr> </tbody> </table> |             |     | REVISIONS |  |  |  | REV | DATE | DESCRIPTION | BY | 1 | 05/22/24 | REVISIONS | ZNN | 0 | 05/17/23 | PRELIMINARY | MRL |
| REVISIONS          |   |             |     |           |  |  |  |     |      |             |    |   |          |           |     |   |          |             |     |
| REV                | DATE   | DESCRIPTION | BY  |           |  |  |  |     |      |             |    |   |          |           |     |   |          |             |     |
| 1                  | 05/22/24   | REVISIONS   | ZNN |           |  |  |  |     |      |             |    |   |          |           |     |   |          |             |     |
| 0                  | 05/17/23   | PRELIMINARY | MRL |           |  |  |  |     |      |             |    |   |          |           |     |   |          |             |     |
| PROFESSIONAL STAMP |   |             |     |           |  |  |  |     |      |             |    |   |          |           |     |   |          |             |     |
| ENGINEER           |   |             |     |           |  |  |  |     |      |             |    |   |          |           |     |   |          |             |     |
| SHEET TITLE        | UTILITY PLAN   |             |     |           |  |  |  |     |      |             |    |   |          |           |     |   |          |             |     |
| SHEET NUMBER       | SHEET<br><b>06 OF 54</b>   |             |     |           |  |  |  |     |      |             |    |   |          |           |     |   |          |             |     |

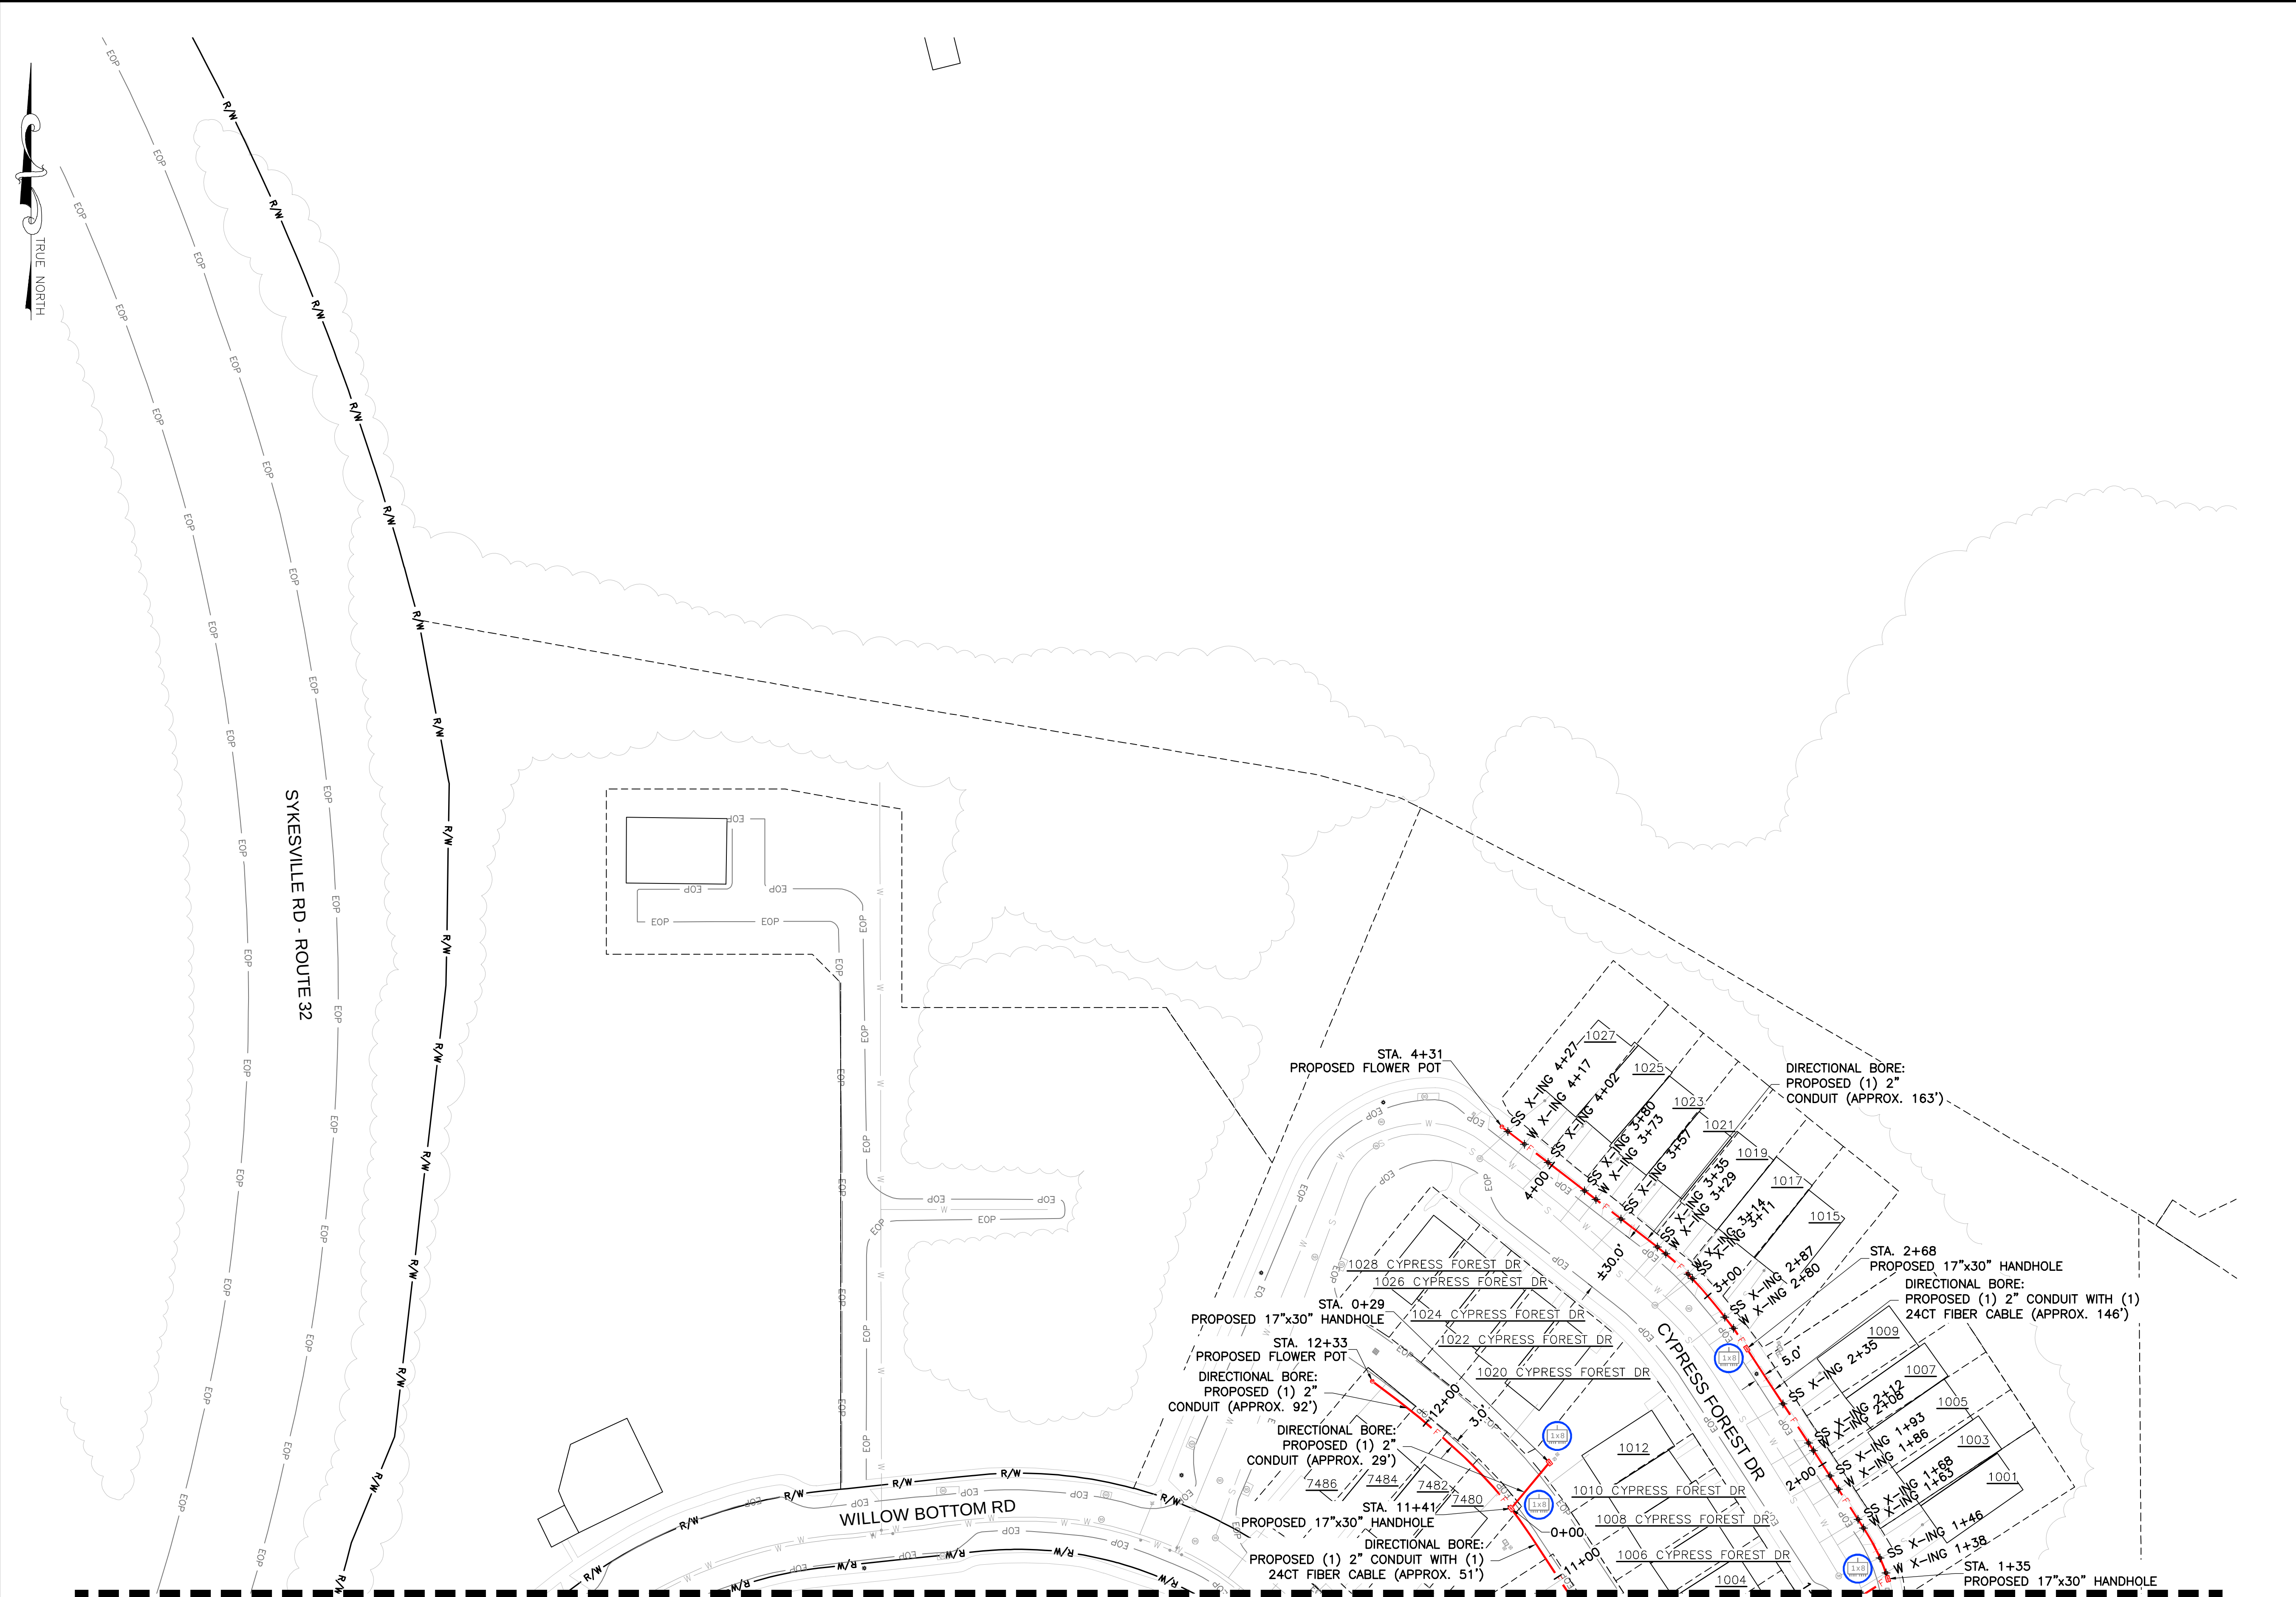


**NOTE:**  
THE EXISTING UTILITY INFORMATION SHOWN REPRESENTS THE BEST DATA AVAILABLE FROM EXISTING DOCUMENTATION AND FIELD EVIDENCE. ALL LOCATIONS SHOULD BE CONSIDERED APPROXIMATE, AND A FIELD INVESTIGATION MUST BE PERFORMED IN THE VICINITY OF ANY CONSTRUCTION ACTIVITIES. NOTE THAT THESE PLANS MAY NOT SHOW ALL UTILITIES THAT ARE PRESENT AT THE SITE.

MATCH LINE SHEET 06

UTILITY PLAN

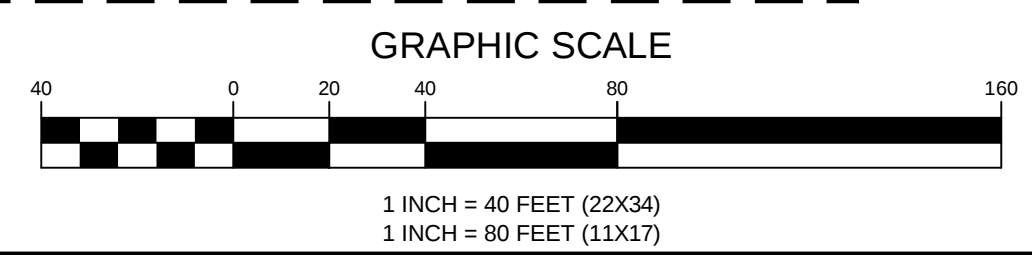


| ENGINEERING FIRM   | <b>NB+C</b><br>TOTALLY COMMITTED.<br><small>NB+C ENGINEERING SERVICES, LLC.<br/>6095 MARSHALEE DRIVE, SUITE 300<br/>ELK RIDGE, MD 21075<br/>(410) 712-7092</small>   |             |     |  |  |     |      |             |    |   |          |           |     |   |          |             |     |
|--------------------|---|-------------|-----|--|--|-----|------|-------------|----|---|----------|-----------|-----|---|----------|-------------|-----|
| APPLICANT          | <b>Antietam</b><br>BROADBAND   |             |     |  |  |     |      |             |    |   |          |           |     |   |          |             |     |
| SITE INFORMATION   | CARROLL COUNTY<br>SYKESVILLE<br>PROPOSED FIBER DESIGN<br>887 SANDOSKY ROAD<br>SYKESVILLE, MD 21784<br>CARROLL COUNTY   |             |     |  |  |     |      |             |    |   |          |           |     |   |          |             |     |
| DESIGN RECORD      | <table><thead><tr><th colspan="4">REVISIONS</th></tr><tr><th>REV</th><th>DATE</th><th>DESCRIPTION</th><th>BY</th></tr></thead><tbody><tr><td>1</td><td>05/22/24</td><td>REVISIONS</td><td>ZNN</td></tr><tr><td>0</td><td>05/17/23</td><td>PRELIMINARY</td><td>MRL</td></tr></tbody></table> | REVISIONS   |     |  |  | REV | DATE | DESCRIPTION | BY | 1 | 05/22/24 | REVISIONS | ZNN | 0 | 05/17/23 | PRELIMINARY | MRL |
| REVISIONS          |   |             |     |  |  |     |      |             |    |   |          |           |     |   |          |             |     |
| REV                | DATE   | DESCRIPTION | BY  |  |  |     |      |             |    |   |          |           |     |   |          |             |     |
| 1                  | 05/22/24   | REVISIONS   | ZNN |  |  |     |      |             |    |   |          |           |     |   |          |             |     |
| 0                  | 05/17/23   | PRELIMINARY | MRL |  |  |     |      |             |    |   |          |           |     |   |          |             |     |
| PROFESSIONAL STAMP |   |             |     |  |  |     |      |             |    |   |          |           |     |   |          |             |     |
| ENGINEER           |   |             |     |  |  |     |      |             |    |   |          |           |     |   |          |             |     |
| SHEET TITLE        | UTILITY PLAN   |             |     |  |  |     |      |             |    |   |          |           |     |   |          |             |     |
| SHEET NUMBER       | SHEET<br><b>07 OF 54</b>   |             |     |  |  |     |      |             |    |   |          |           |     |   |          |             |     |

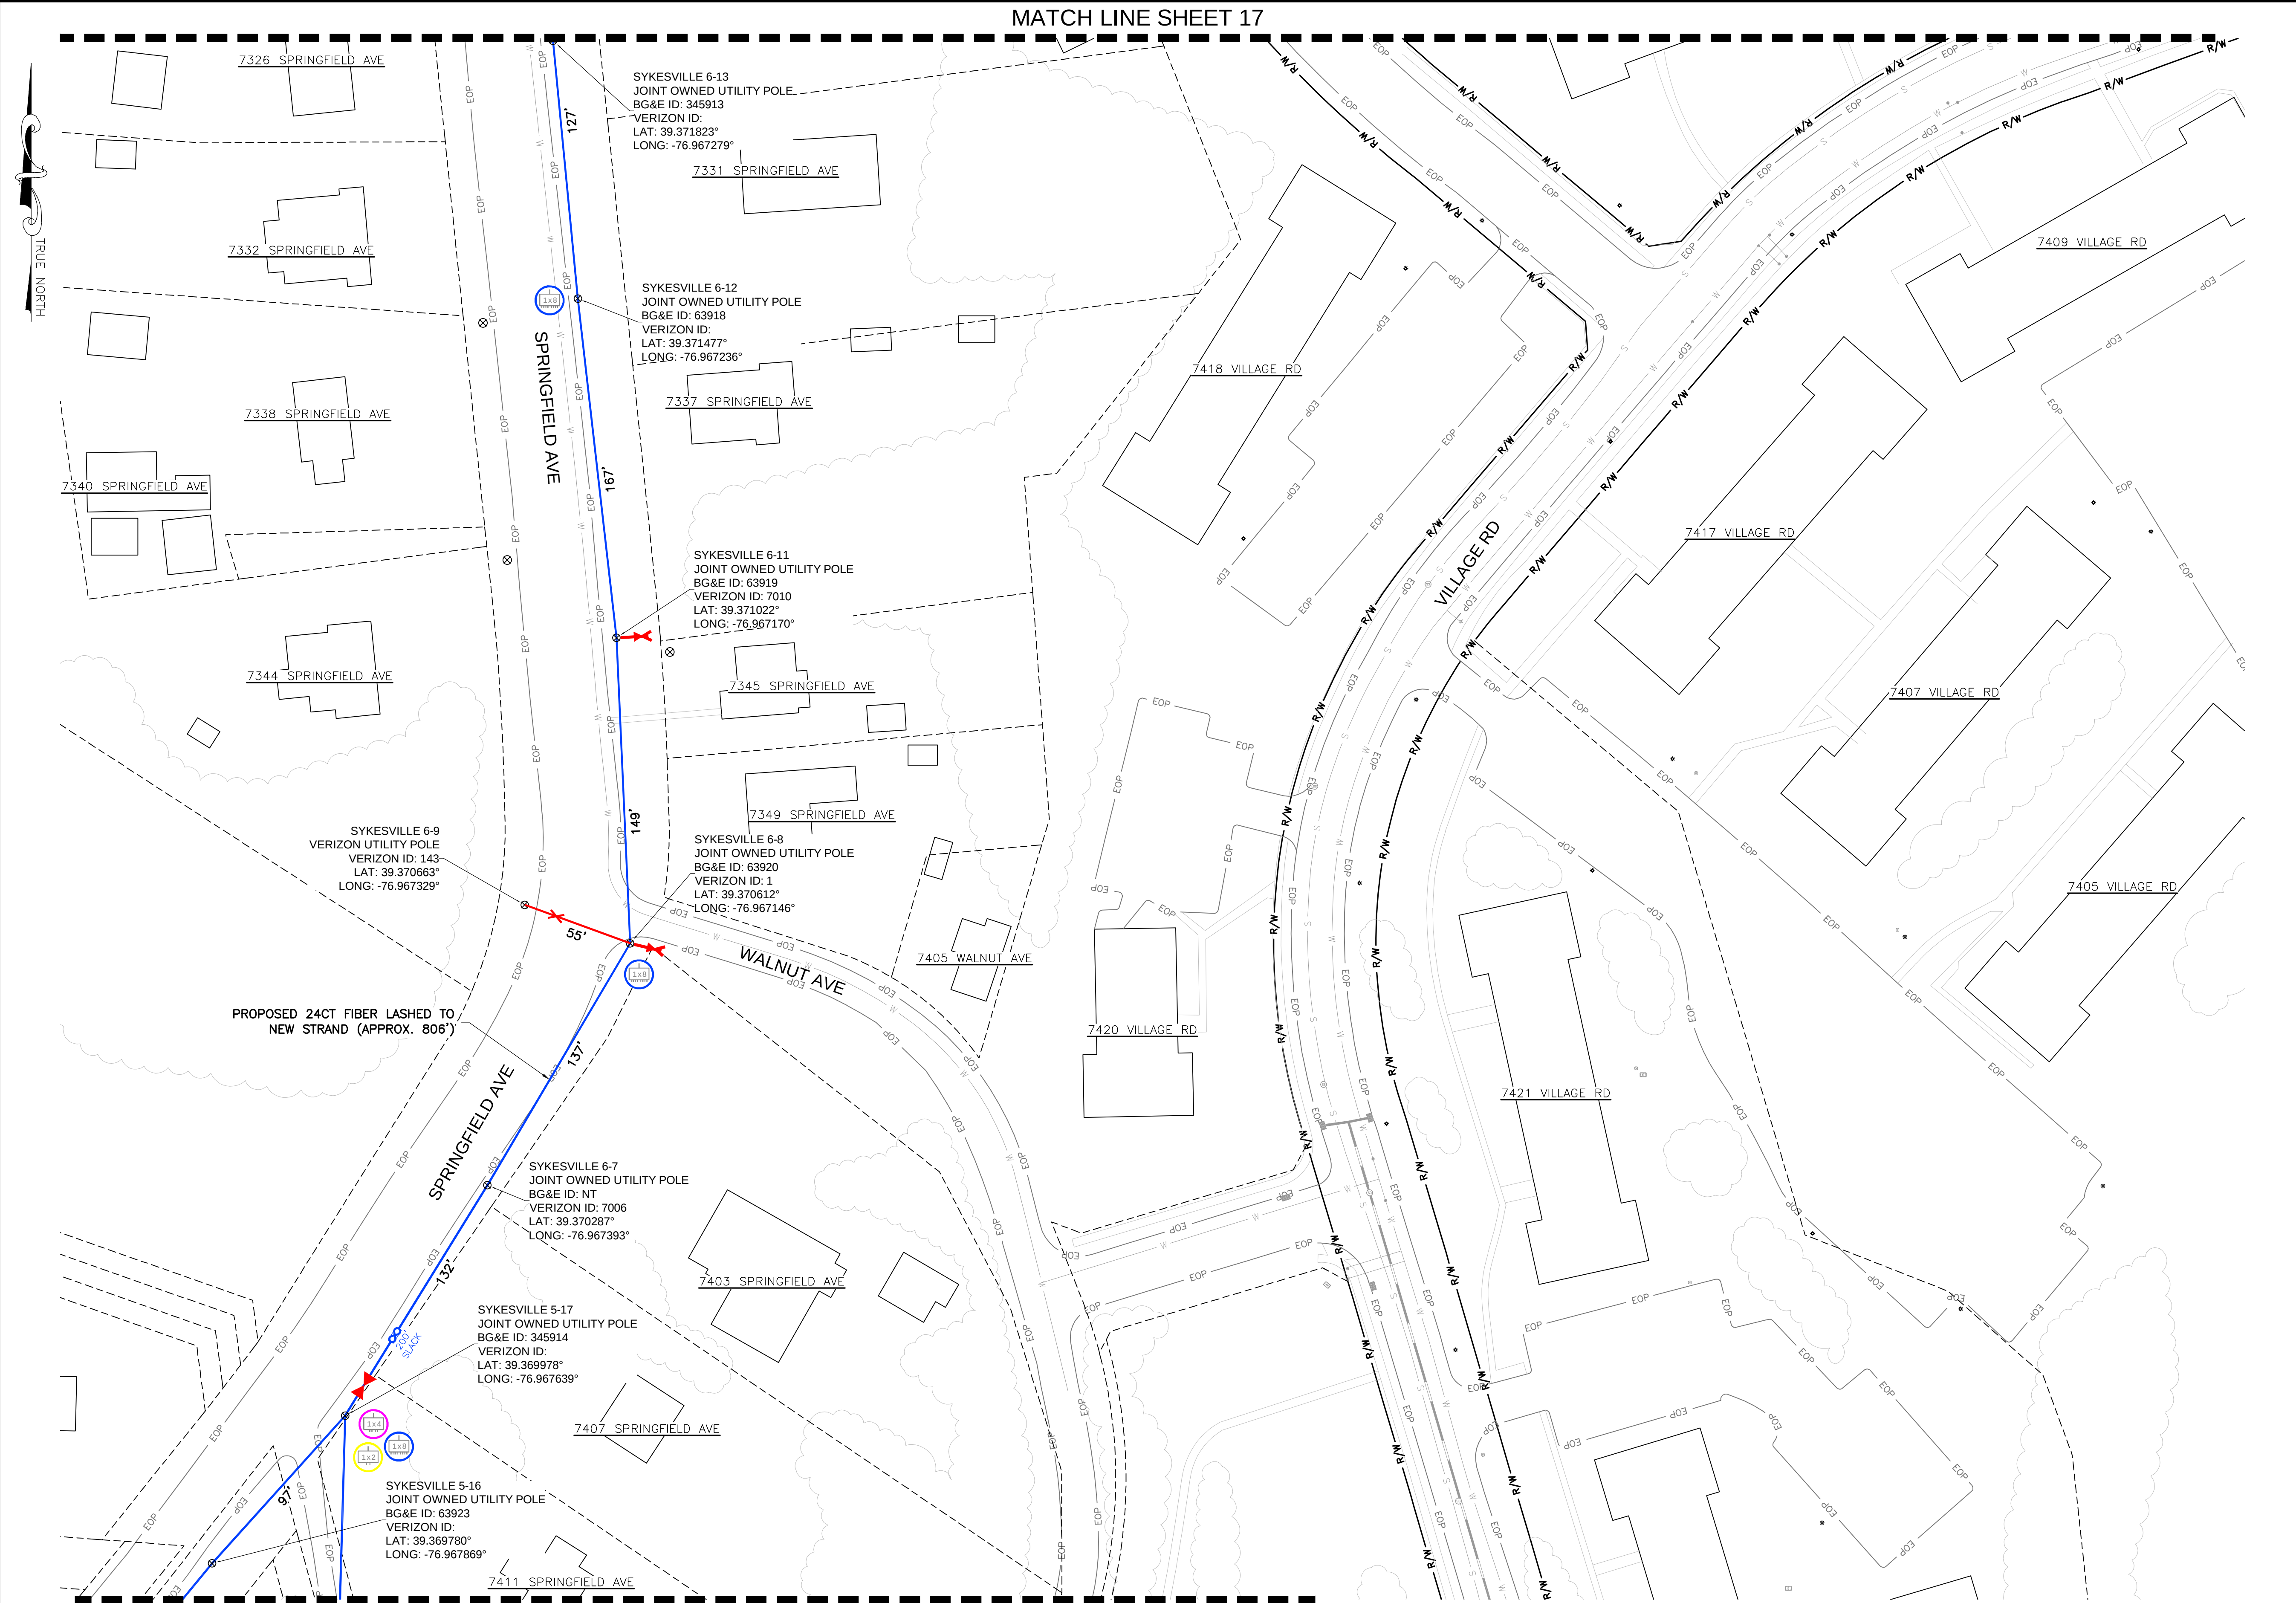


**NOTE:**  
THE EXISTING UTILITY INFORMATION SHOWN REPRESENTS THE BEST DATA AVAILABLE FROM EXISTING DOCUMENTATION AND FIELD EVIDENCE. ALL LOCATIONS SHOULD BE CONSIDERED APPROXIMATE, AND A FIELD INVESTIGATION MUST BE PERFORMED IN THE VICINITY OF ANY CONSTRUCTION ACTIVITIES. NOTE THAT THESE PLANS MAY NOT SHOW ALL UTILITIES THAT ARE PRESENT AT THE SITE.


UTILITY PLAN

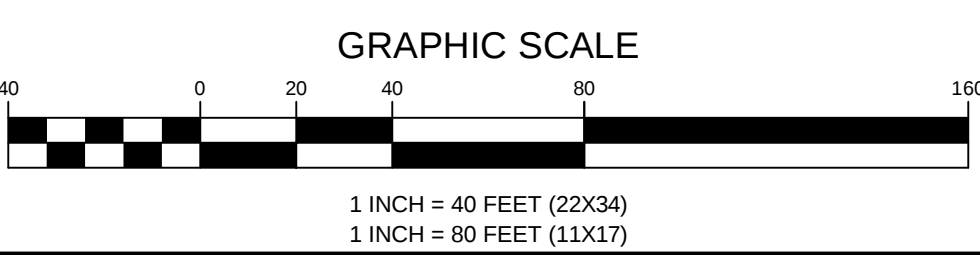

| ENGINEERING FIRM   | <br><b>TOTALLY COMMITTED.</b><br>NB+C ENGINEERING SERVICES, LLC.<br>6095 MARSHALEE DRIVE, SUITE 300<br>ELK RIDGE, MD 21075<br>(410) 712-7092   |             |     |  |  |     |      |             |    |   |          |           |     |   |          |             |     |
|--------------------|---|-------------|-----|--|--|-----|------|-------------|----|---|----------|-----------|-----|---|----------|-------------|-----|
| APPLICANT          |   |             |     |  |  |     |      |             |    |   |          |           |     |   |          |             |     |
| SITE INFORMATION   | CARROLL COUNTY<br>SYKESVILLE<br>PROPOSED FIBER DESIGN<br>887 SANDOSKY ROAD<br>SYKESVILLE, MD 21784<br>CARROLL COUNTY   |             |     |  |  |     |      |             |    |   |          |           |     |   |          |             |     |
| DESIGN RECORD      | <table border="1"><thead><tr><th colspan="4">REVISIONS</th></tr><tr><th>REV</th><th>DATE</th><th>DESCRIPTION</th><th>BY</th></tr></thead><tbody><tr><td>1</td><td>05/22/24</td><td>REVISIONS</td><td>ZWN</td></tr><tr><td>0</td><td>05/17/23</td><td>PRELIMINARY</td><td>MRL</td></tr></tbody></table> | REVISIONS   |     |  |  | REV | DATE | DESCRIPTION | BY | 1 | 05/22/24 | REVISIONS | ZWN | 0 | 05/17/23 | PRELIMINARY | MRL |
| REVISIONS          |   |             |     |  |  |     |      |             |    |   |          |           |     |   |          |             |     |
| REV                | DATE   | DESCRIPTION | BY  |  |  |     |      |             |    |   |          |           |     |   |          |             |     |
| 1                  | 05/22/24   | REVISIONS   | ZWN |  |  |     |      |             |    |   |          |           |     |   |          |             |     |
| 0                  | 05/17/23   | PRELIMINARY | MRL |  |  |     |      |             |    |   |          |           |     |   |          |             |     |
| PROFESSIONAL STAMP |   |             |     |  |  |     |      |             |    |   |          |           |     |   |          |             |     |
| ENGINEER           |   |             |     |  |  |     |      |             |    |   |          |           |     |   |          |             |     |
| SHEET TITLE        | UTILITY PLAN   |             |     |  |  |     |      |             |    |   |          |           |     |   |          |             |     |
| SHEET NUMBER       | SHEET<br><b>16 OF 54</b>   |             |     |  |  |     |      |             |    |   |          |           |     |   |          |             |     |

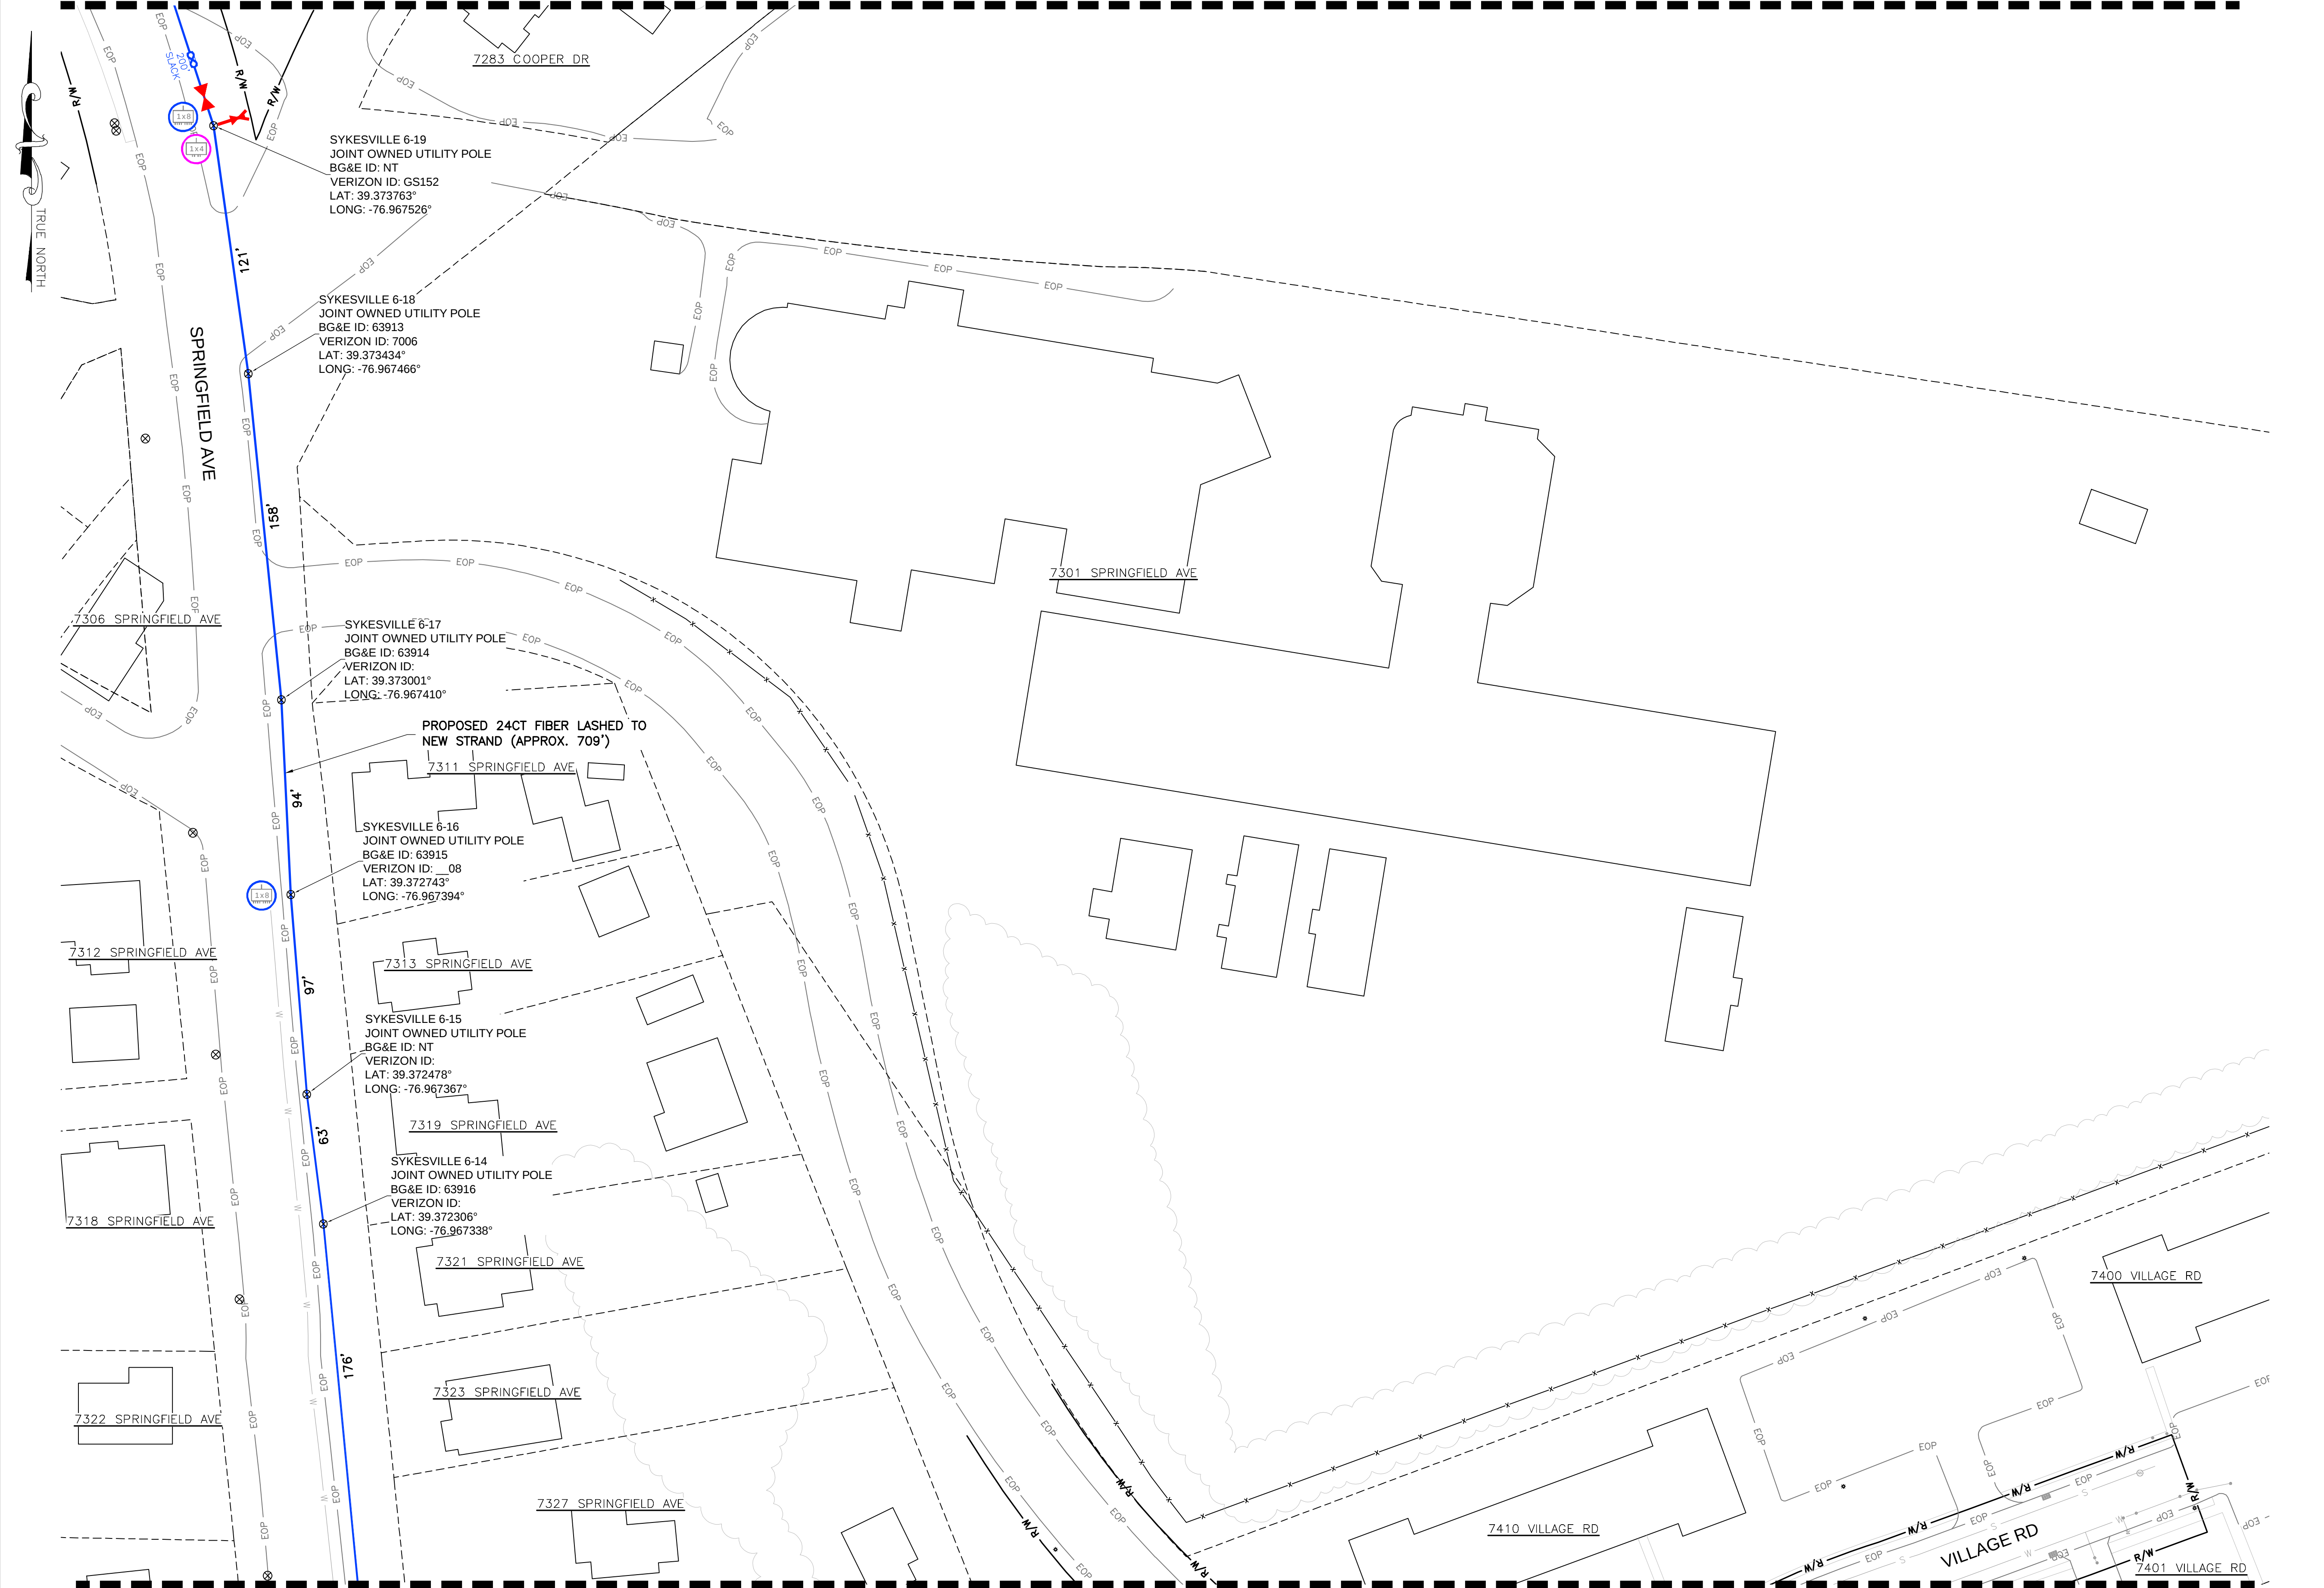

**NOTE:**  
THE EXISTING UTILITY INFORMATION SHOWN REPRESENTS THE BEST DATA AVAILABLE FROM EXISTING DOCUMENTATION AND FIELD EVIDENCE. ALL LOCATIONS SHOULD BE CONSIDERED APPROXIMATE, AND A FIELD INVESTIGATION MUST BE PERFORMED IN THE VICINITY OF ANY CONSTRUCTION ACTIVITIES. NOTE THAT THESE PLANS MAY NOT SHOW ALL UTILITIES THAT ARE PRESENT AT THE SITE.

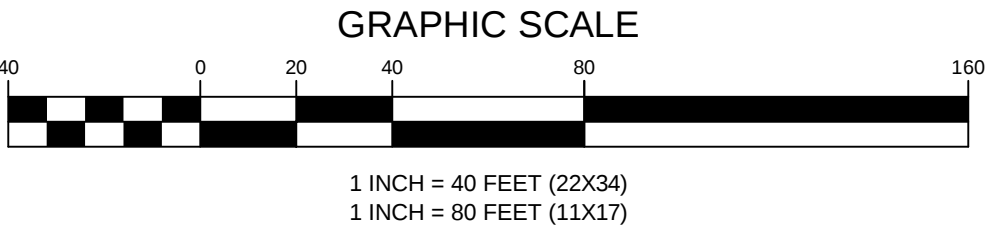

ENGINEERING FIRM

**NB+C**  
TOTALLY COMMITTED.  
NB+C ENGINEERING SERVICES, LLC.  
6095 MARSHALEE DRIVE, SUITE 300  
ELK RIDGE, MD 21075  
(410) 712-7092

APPLICANT



SITE INFORMATION

CARROLL COUNTY  
SYKESVILLE  
PROPOSED FIBER DESIGN  
887 SANDOSKY ROAD  
SYKESVILLE, MD 21784  
CARROLL COUNTY

DESIGN RECORD

| REVISIONS |          |             |     |
|-----------|----------|-------------|-----|
|           |          |             |     |
|           |          |             |     |
|           |          |             |     |
|           |          |             |     |
| 1         | 05/22/24 | REVISIONS   | ZNN |
| 0         | 05/17/23 | PRELIMINARY | MRL |
| REV       | DATE     | DESCRIPTION | BY  |

PROFESSIONAL STAMP

ENGINEER


SHEET TITLE

UTILITY PLAN

SHEET NUMBER


SHEET  
17 OF 54

MATCH LINE SHEET 19

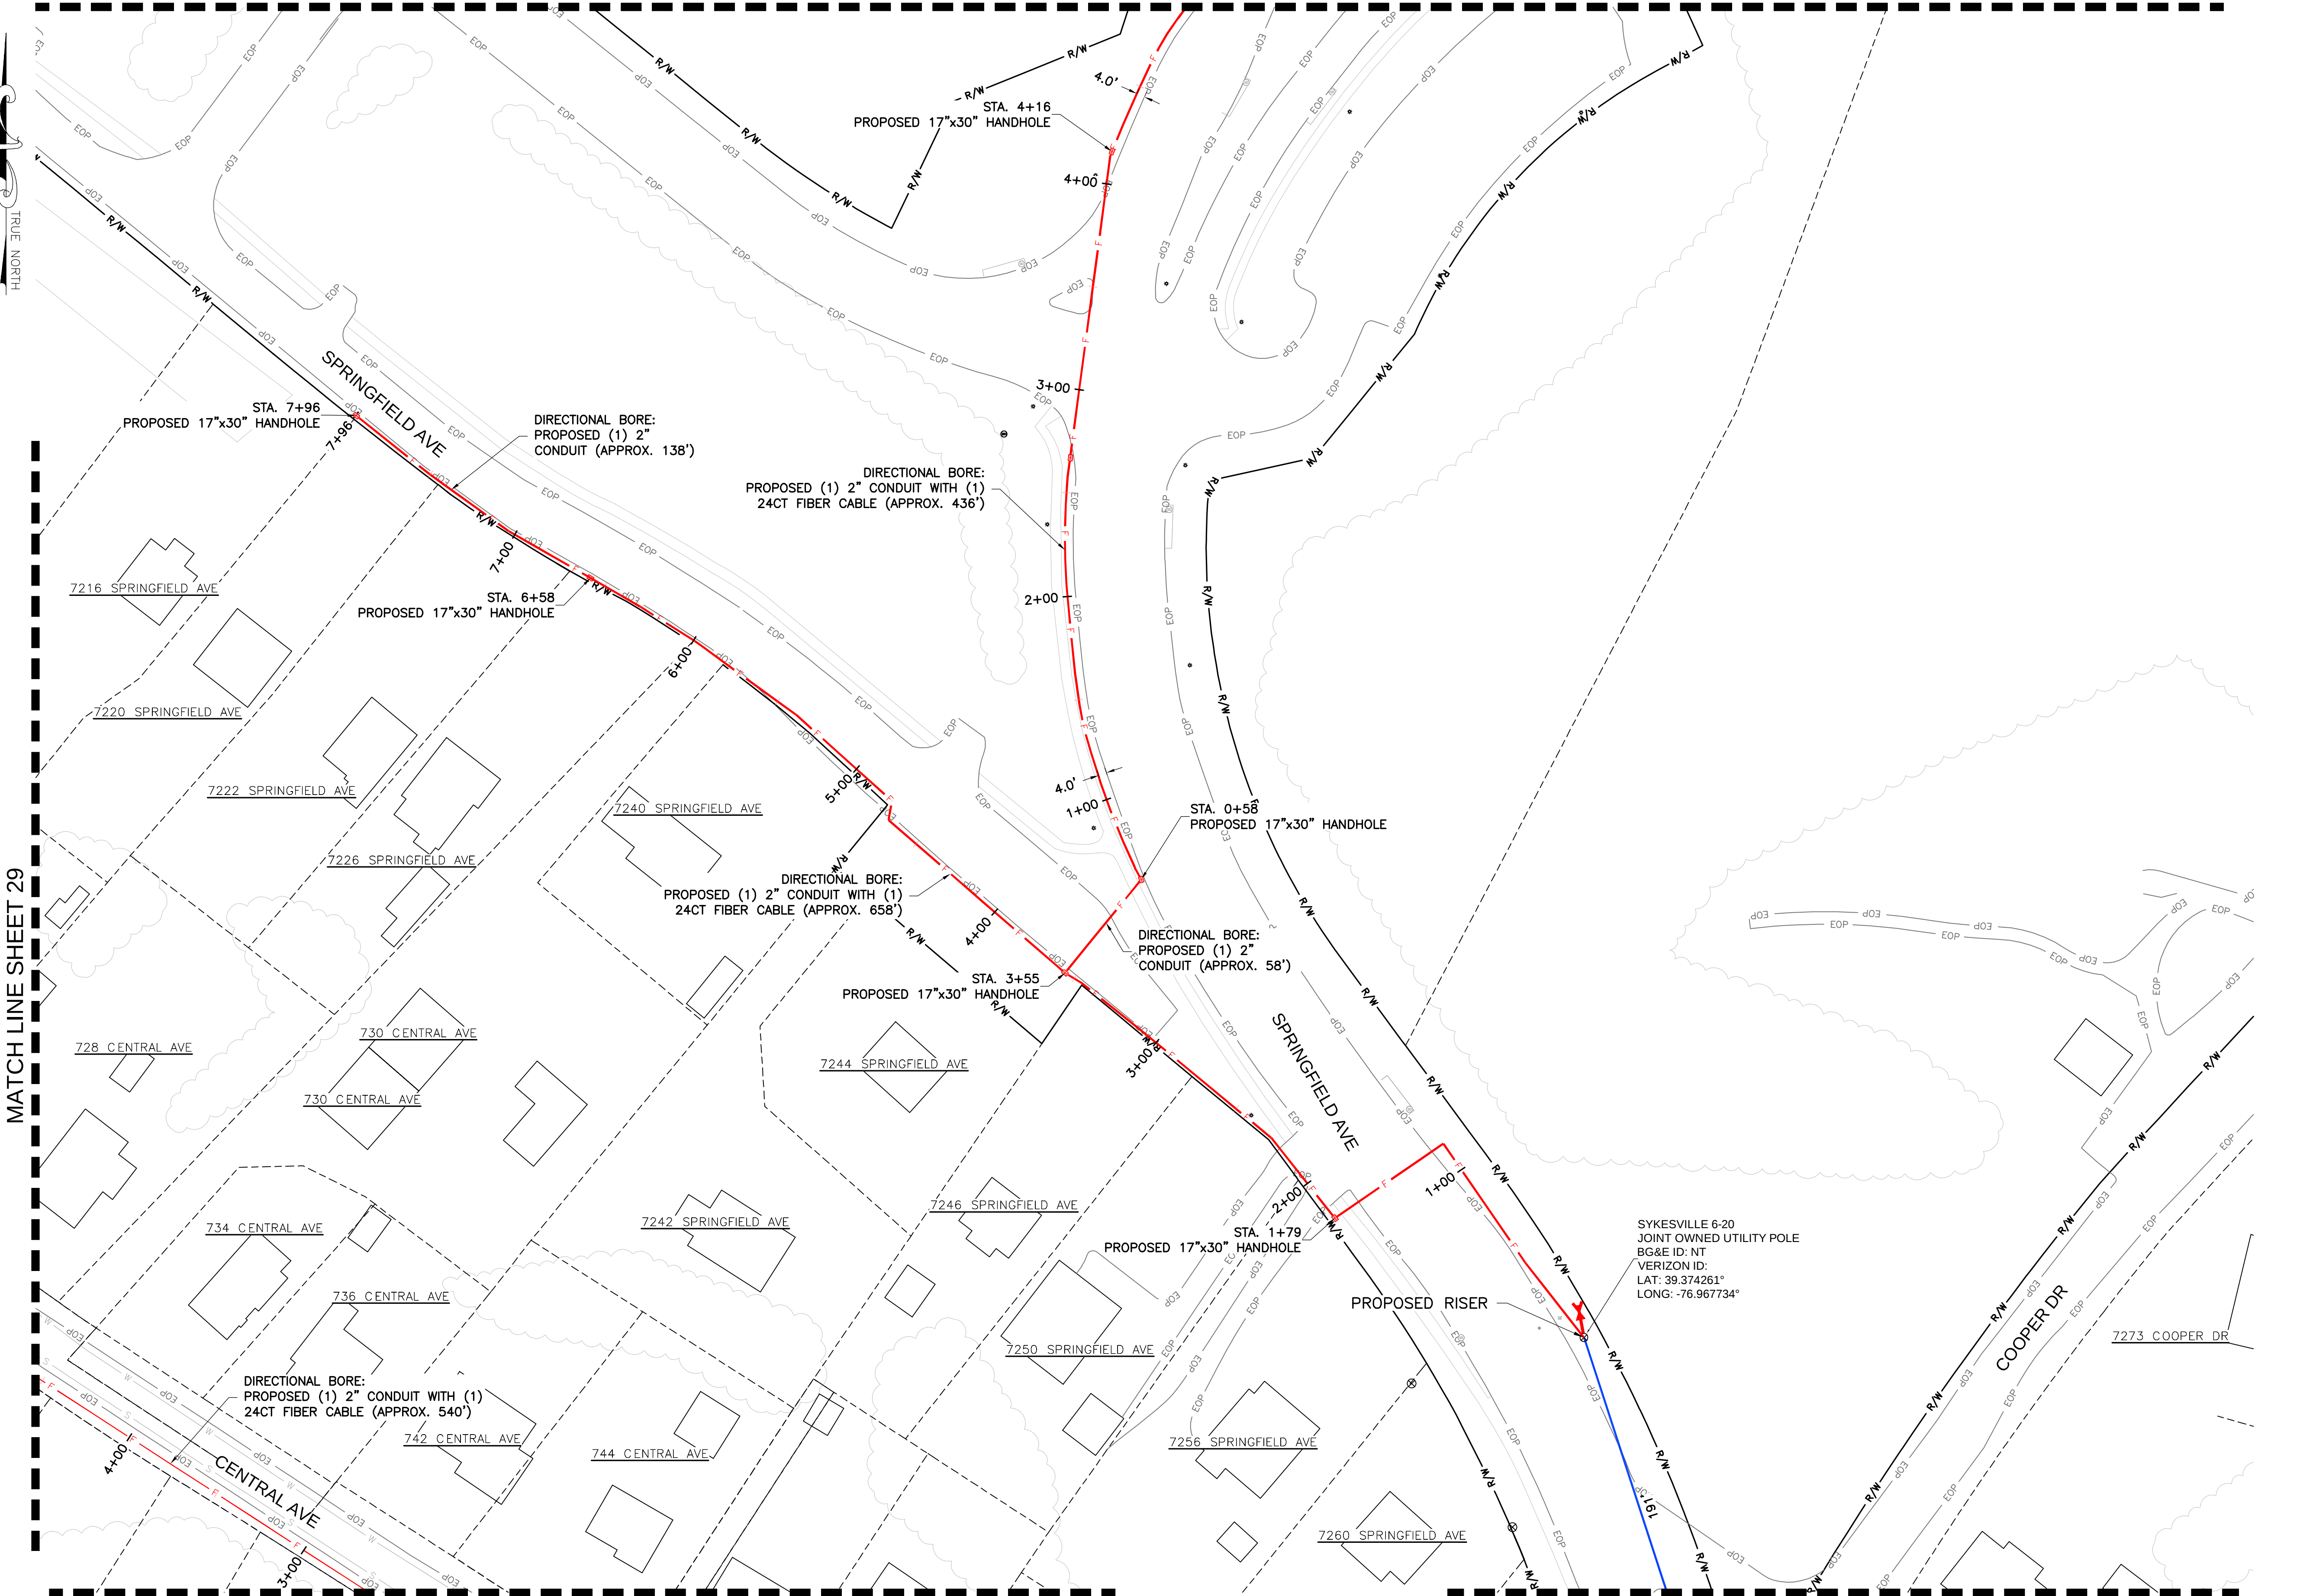

**NOTE:**  
THE EXISTING UTILITY INFORMATION SHOWN REPRESENTS THE BEST DATA AVAILABLE FROM EXISTING DOCUMENTATION AND FIELD EVIDENCE. ALL LOCATIONS SHOULD BE CONSIDERED APPROXIMATE, AND A FIELD INVESTIGATION MUST BE PERFORMED IN THE VICINITY OF ANY CONSTRUCTION ACTIVITIES. NOTE THAT THESE PLANS MAY NOT SHOW ALL UTILITIES THAT ARE PRESENT AT THE SITE.

UTILITY PLAN

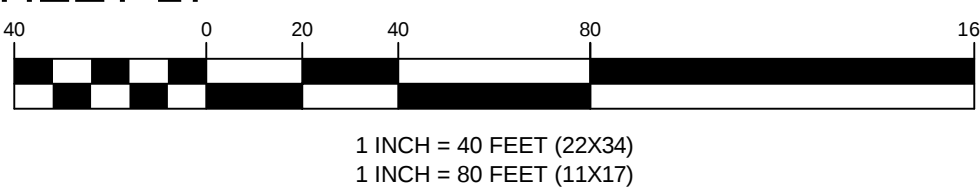

ENGINEERING FIRM

**NB+C**  
TOTALLY COMMITTED.  
NB+C ENGINEERING SERVICES, LLC.  
6095 MARSHALEE DRIVE, SUITE 300  
ELKBRIDGE, MD 21075  
(410) 712-7092

APPLICANT



SITE INFORMATION

CARROLL COUNTY  
SYKESVILLE  
PROPOSED FIBER DESIGN  
887 SANDOSKY ROAD  
SYKESVILLE, MD 21784  
CARROLL COUNTY

DESIGN RECORD

| REVISIONS |          |             |     |
|-----------|----------|-------------|-----|
|           |          |             |     |
|           |          |             |     |
|           |          |             |     |
|           |          |             |     |
| 1         | 05/22/24 | REVISIONS   | ZNN |
| 0         | 05/17/23 | PRELIMINARY | MRL |
| REV       | DATE     | DESCRIPTION | BY  |

PROFESSIONAL STAMP


ENGINEER

SHEET TITLE

UTILITY PLAN


SHEET NUMBER

SHEET  
18 OF 54

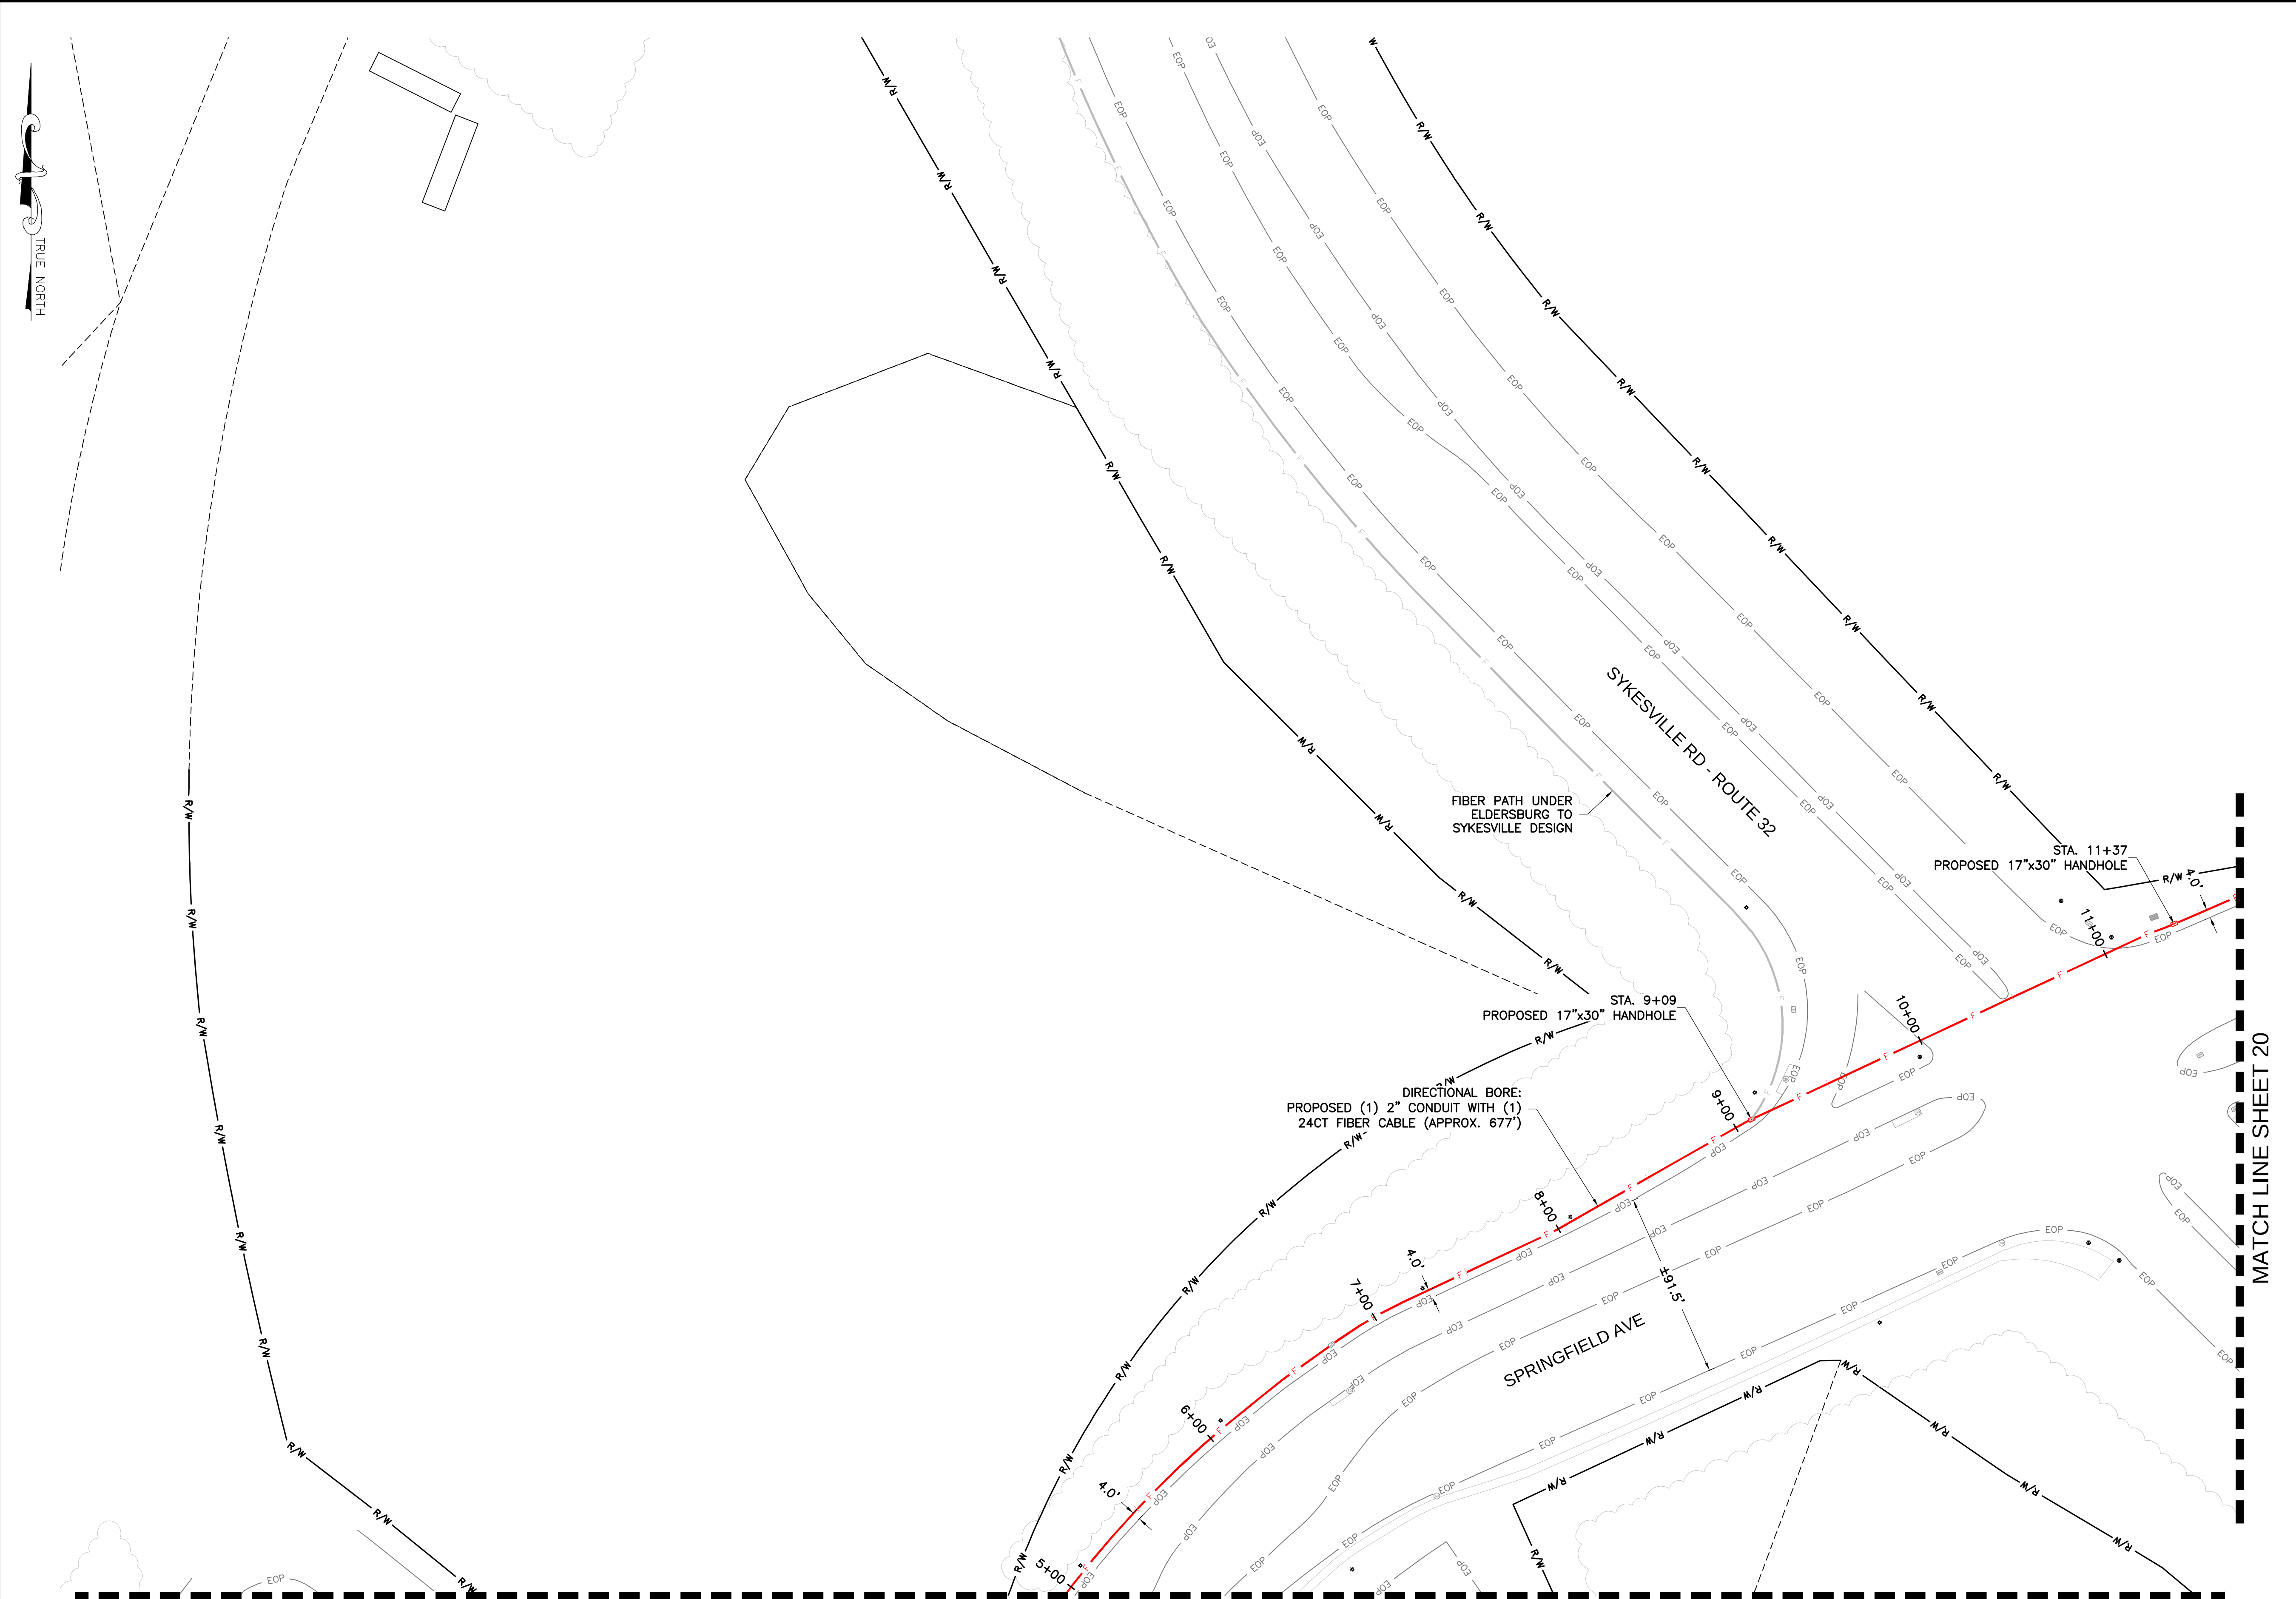

**NOTE:**  
THE EXISTING UTILITY INFORMATION SHOWN REPRESENTS THE BEST DATA AVAILABLE FROM EXISTING DOCUMENTATION AND FIELD EVIDENCE. ALL LOCATIONS SHOULD BE CONSIDERED APPROXIMATE, AND A FIELD INVESTIGATION MUST BE PERFORMED IN THE VICINITY OF ANY CONSTRUCTION ACTIVITIES. NOTE THAT THESE PLANS MAY NOT SHOW ALL UTILITIES THAT ARE PRESENT AT THE SITE.


UTILITY PLAN

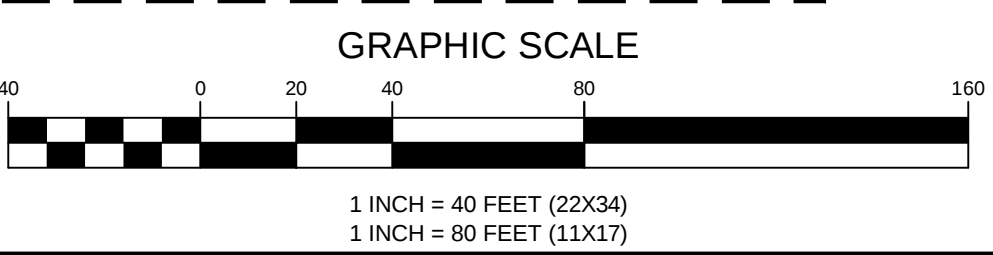

|                    |   |          |             |     |
|--------------------|---|----------|-------------|-----|
| ENGINEERING FIRM   | <br><b>TOTALLY COMMITTED.</b><br>NB+C ENGINEERING SERVICES, LLC.<br>6095 MARSHALEE DRIVE, SUITE 300<br>ELK RIDGE, MD 21075<br>(410) 712-7092 |          |             |     |
| APPLICANT          |   |          |             |     |
| SITE INFORMATION   | CARROLL COUNTY<br>SYKESVILLE<br>PROPOSED FIBER DESIGN<br>887 SANDOSKY ROAD<br>SYKESVILLE, MD 21784<br>CARROLL COUNTY   |          |             |     |
| DESIGN RECORD      | <b>REVISIONS</b>   |          |             |     |
|                    |   |          |             |     |
|                    |   |          |             |     |
|                    |   |          |             |     |
|                    |   |          |             |     |
|                    | 1   | 05/22/24 | REVISIONS   | ZNN |
|                    | 0   | 05/17/23 | PRELIMINARY | MRL |
|                    | REV   | DATE     | DESCRIPTION | BY  |
| PROFESSIONAL STAMP |   |          |             |     |
| ENGINEER           |   |          |             |     |
| SHEET TITLE        | UTILITY PLAN   |          |             |     |
| SHEET NUMBER       | SHEET<br><b>19 OF 54</b>   |          |             |     |


MATCH LINE SHEET 21

MATCH LINE SHEET 19

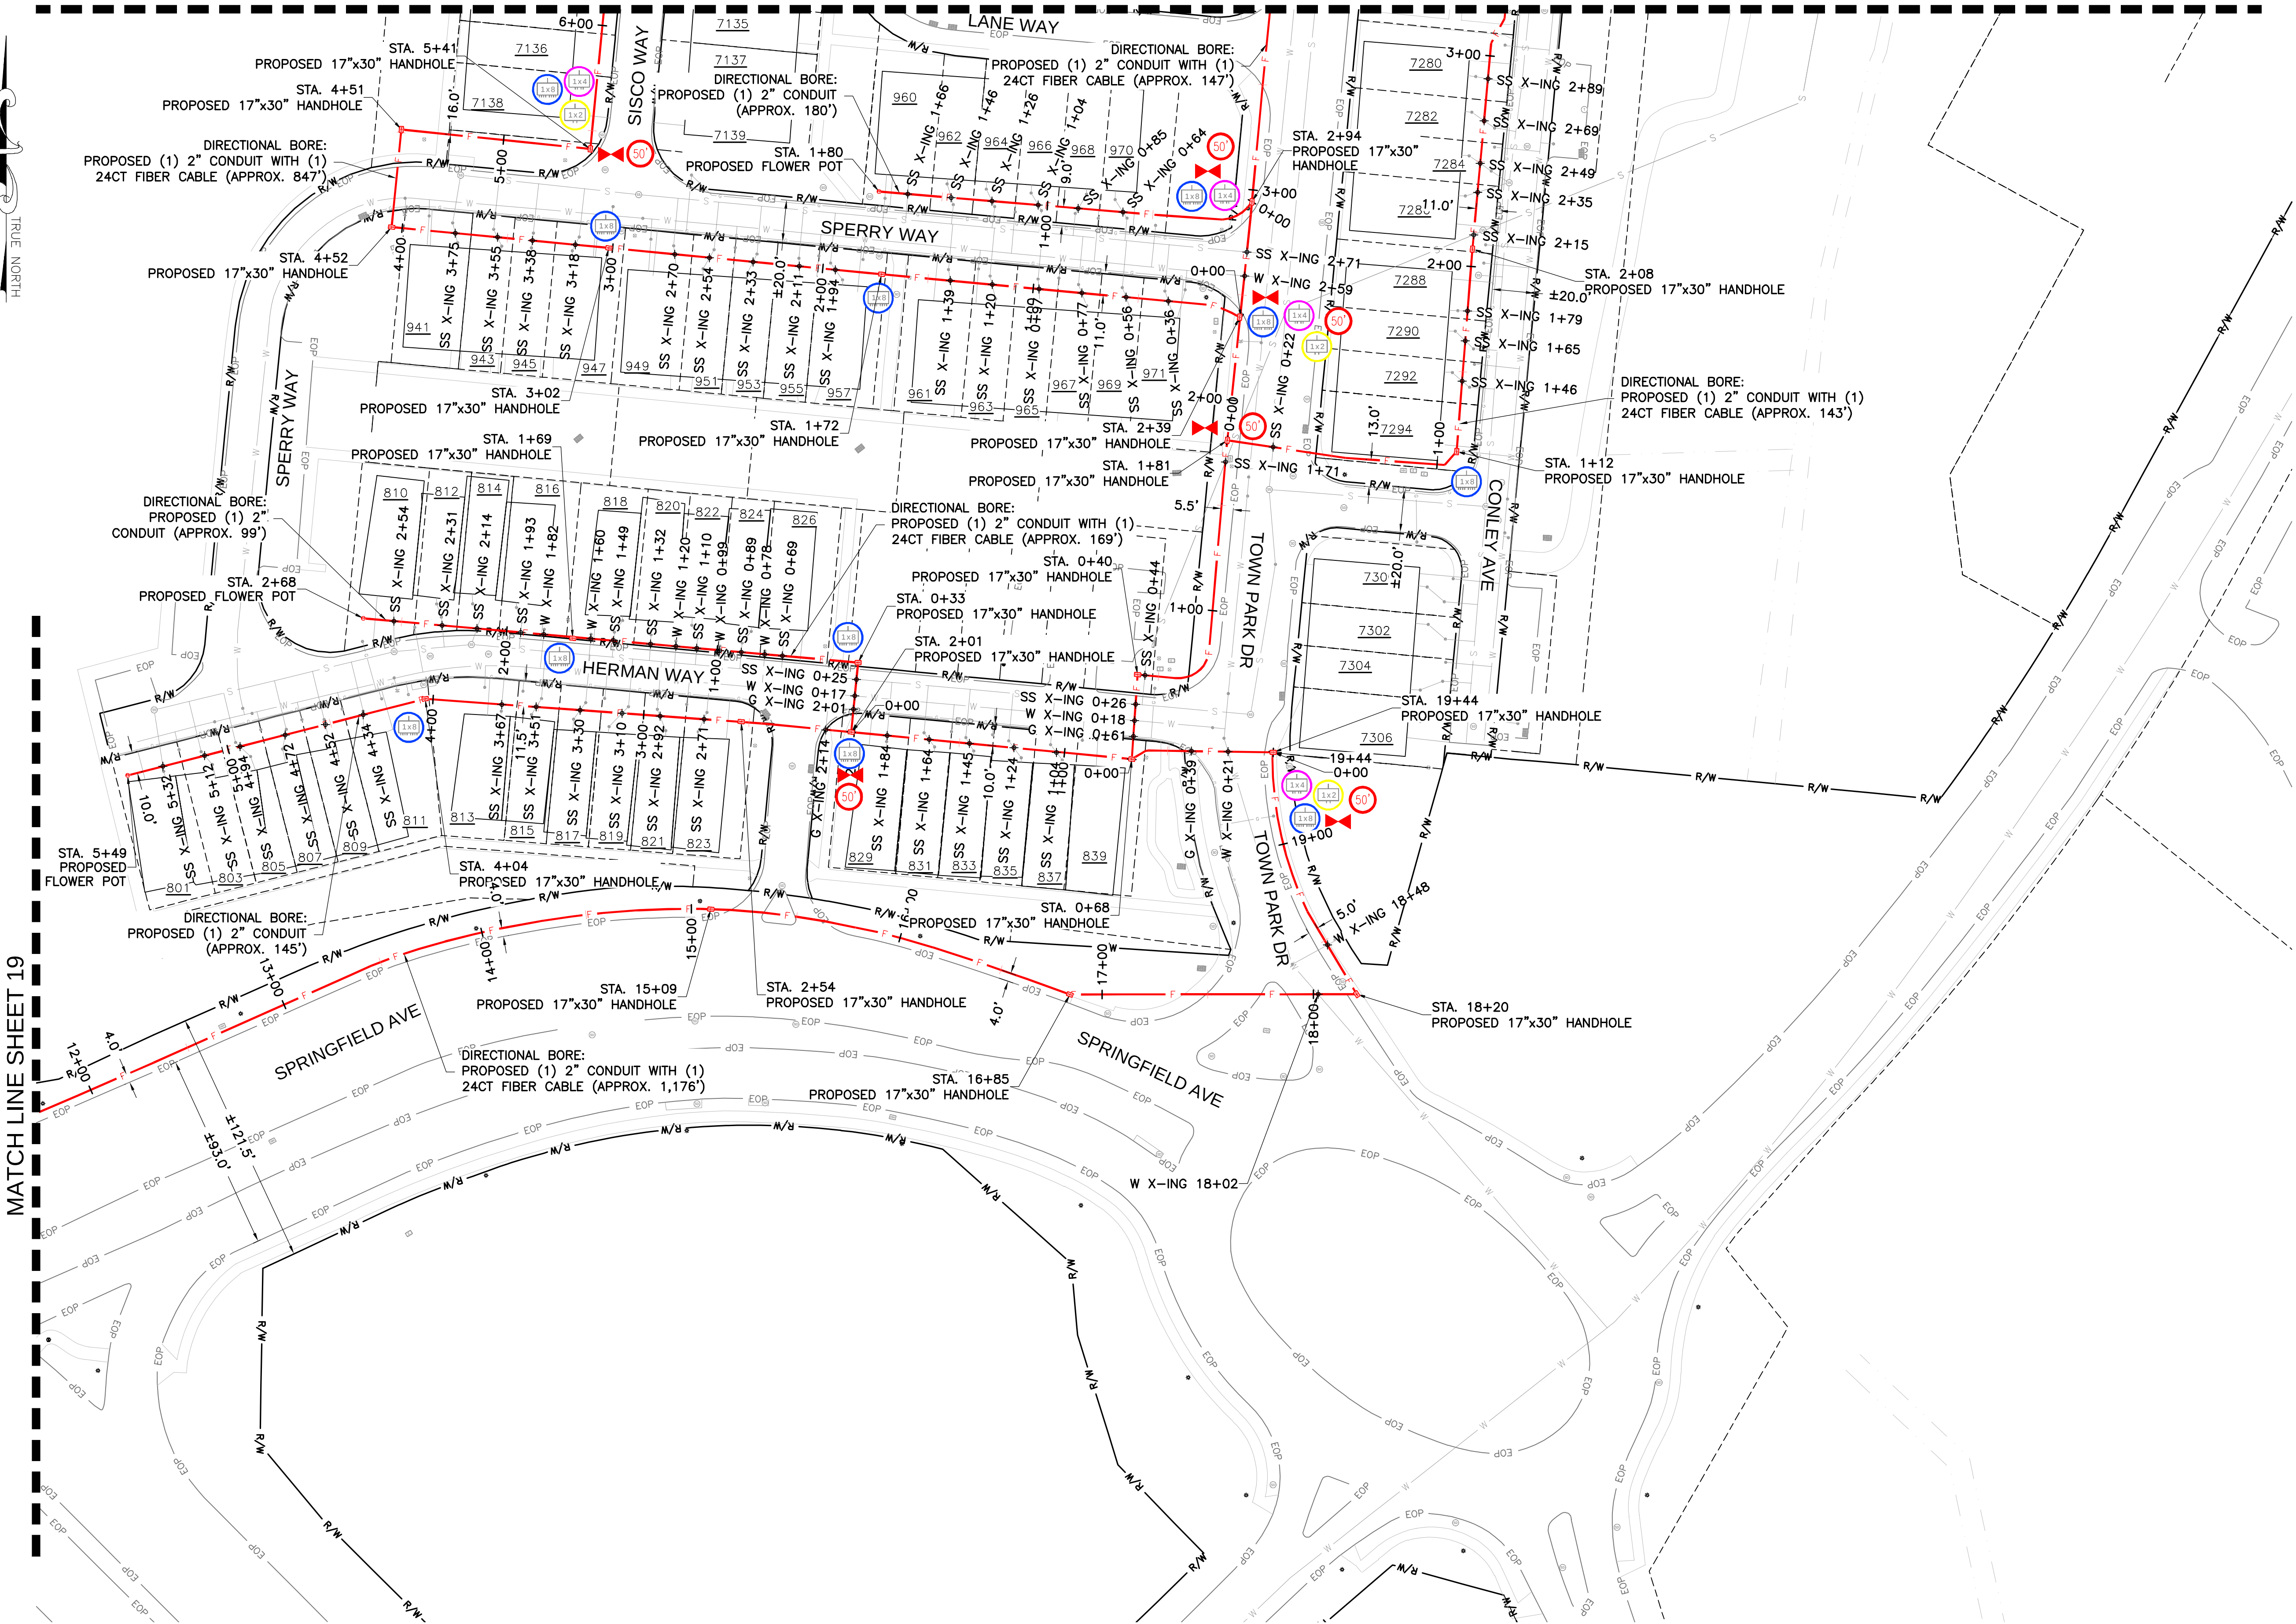

**NOTE:**  
THE EXISTING UTILITY INFORMATION SHOWN REPRESENTS THE BEST DATA AVAILABLE FROM EXISTING DOCUMENTATION AND FIELD EVIDENCE. ALL LOCATIONS SHOULD BE CONSIDERED APPROXIMATE, AND A FIELD INVESTIGATION MUST BE PERFORMED IN THE VICINITY OF ANY CONSTRUCTION ACTIVITIES. NOTE THAT THESE PLANS MAY NOT SHOW ALL UTILITIES THAT ARE PRESENT AT THE SITE.

UTILITY PLAN

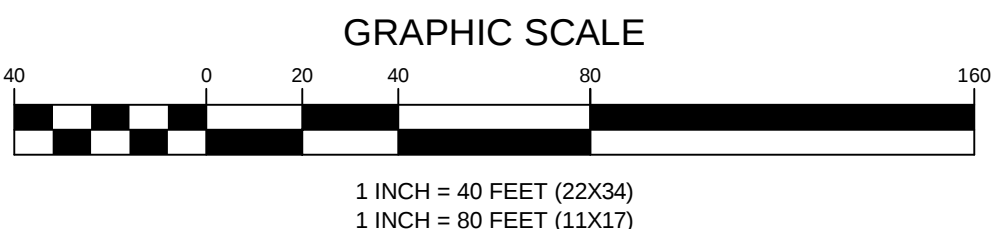

ENGINEERING FIRM

**NB+C**  
TOTALLY COMMITTED.  
NB+C ENGINEERING SERVICES, LLC.  
6095 MARSHLEE DRIVE, SUITE 300  
ELK RIDGE, MD 21075  
(410) 712-7092

APPLICANT

**Antietam**  
BROADBAND

SITE INFORMATION

CARROLL COUNTY  
SYKESVILLE  
PROPOSED FIBER DESIGN  
887 SANDOSKY ROAD  
SYKESVILLE, MD 21784  
CARROLL COUNTY

DESIGN RECORD

| REVISIONS |          |             |     |
|-----------|----------|-------------|-----|
| 1         | 05/22/24 | REVISIONS   | ZNN |
| 0         | 05/17/23 | PRELIMINARY | MRL |
| REV       | DATE     | DESCRIPTION | BY  |

PROFESSIONAL STAMP


ENGINEER

SHEET TITLE

UTILITY PLAN

SHEET NUMBER


SHEET  
20 OF 54

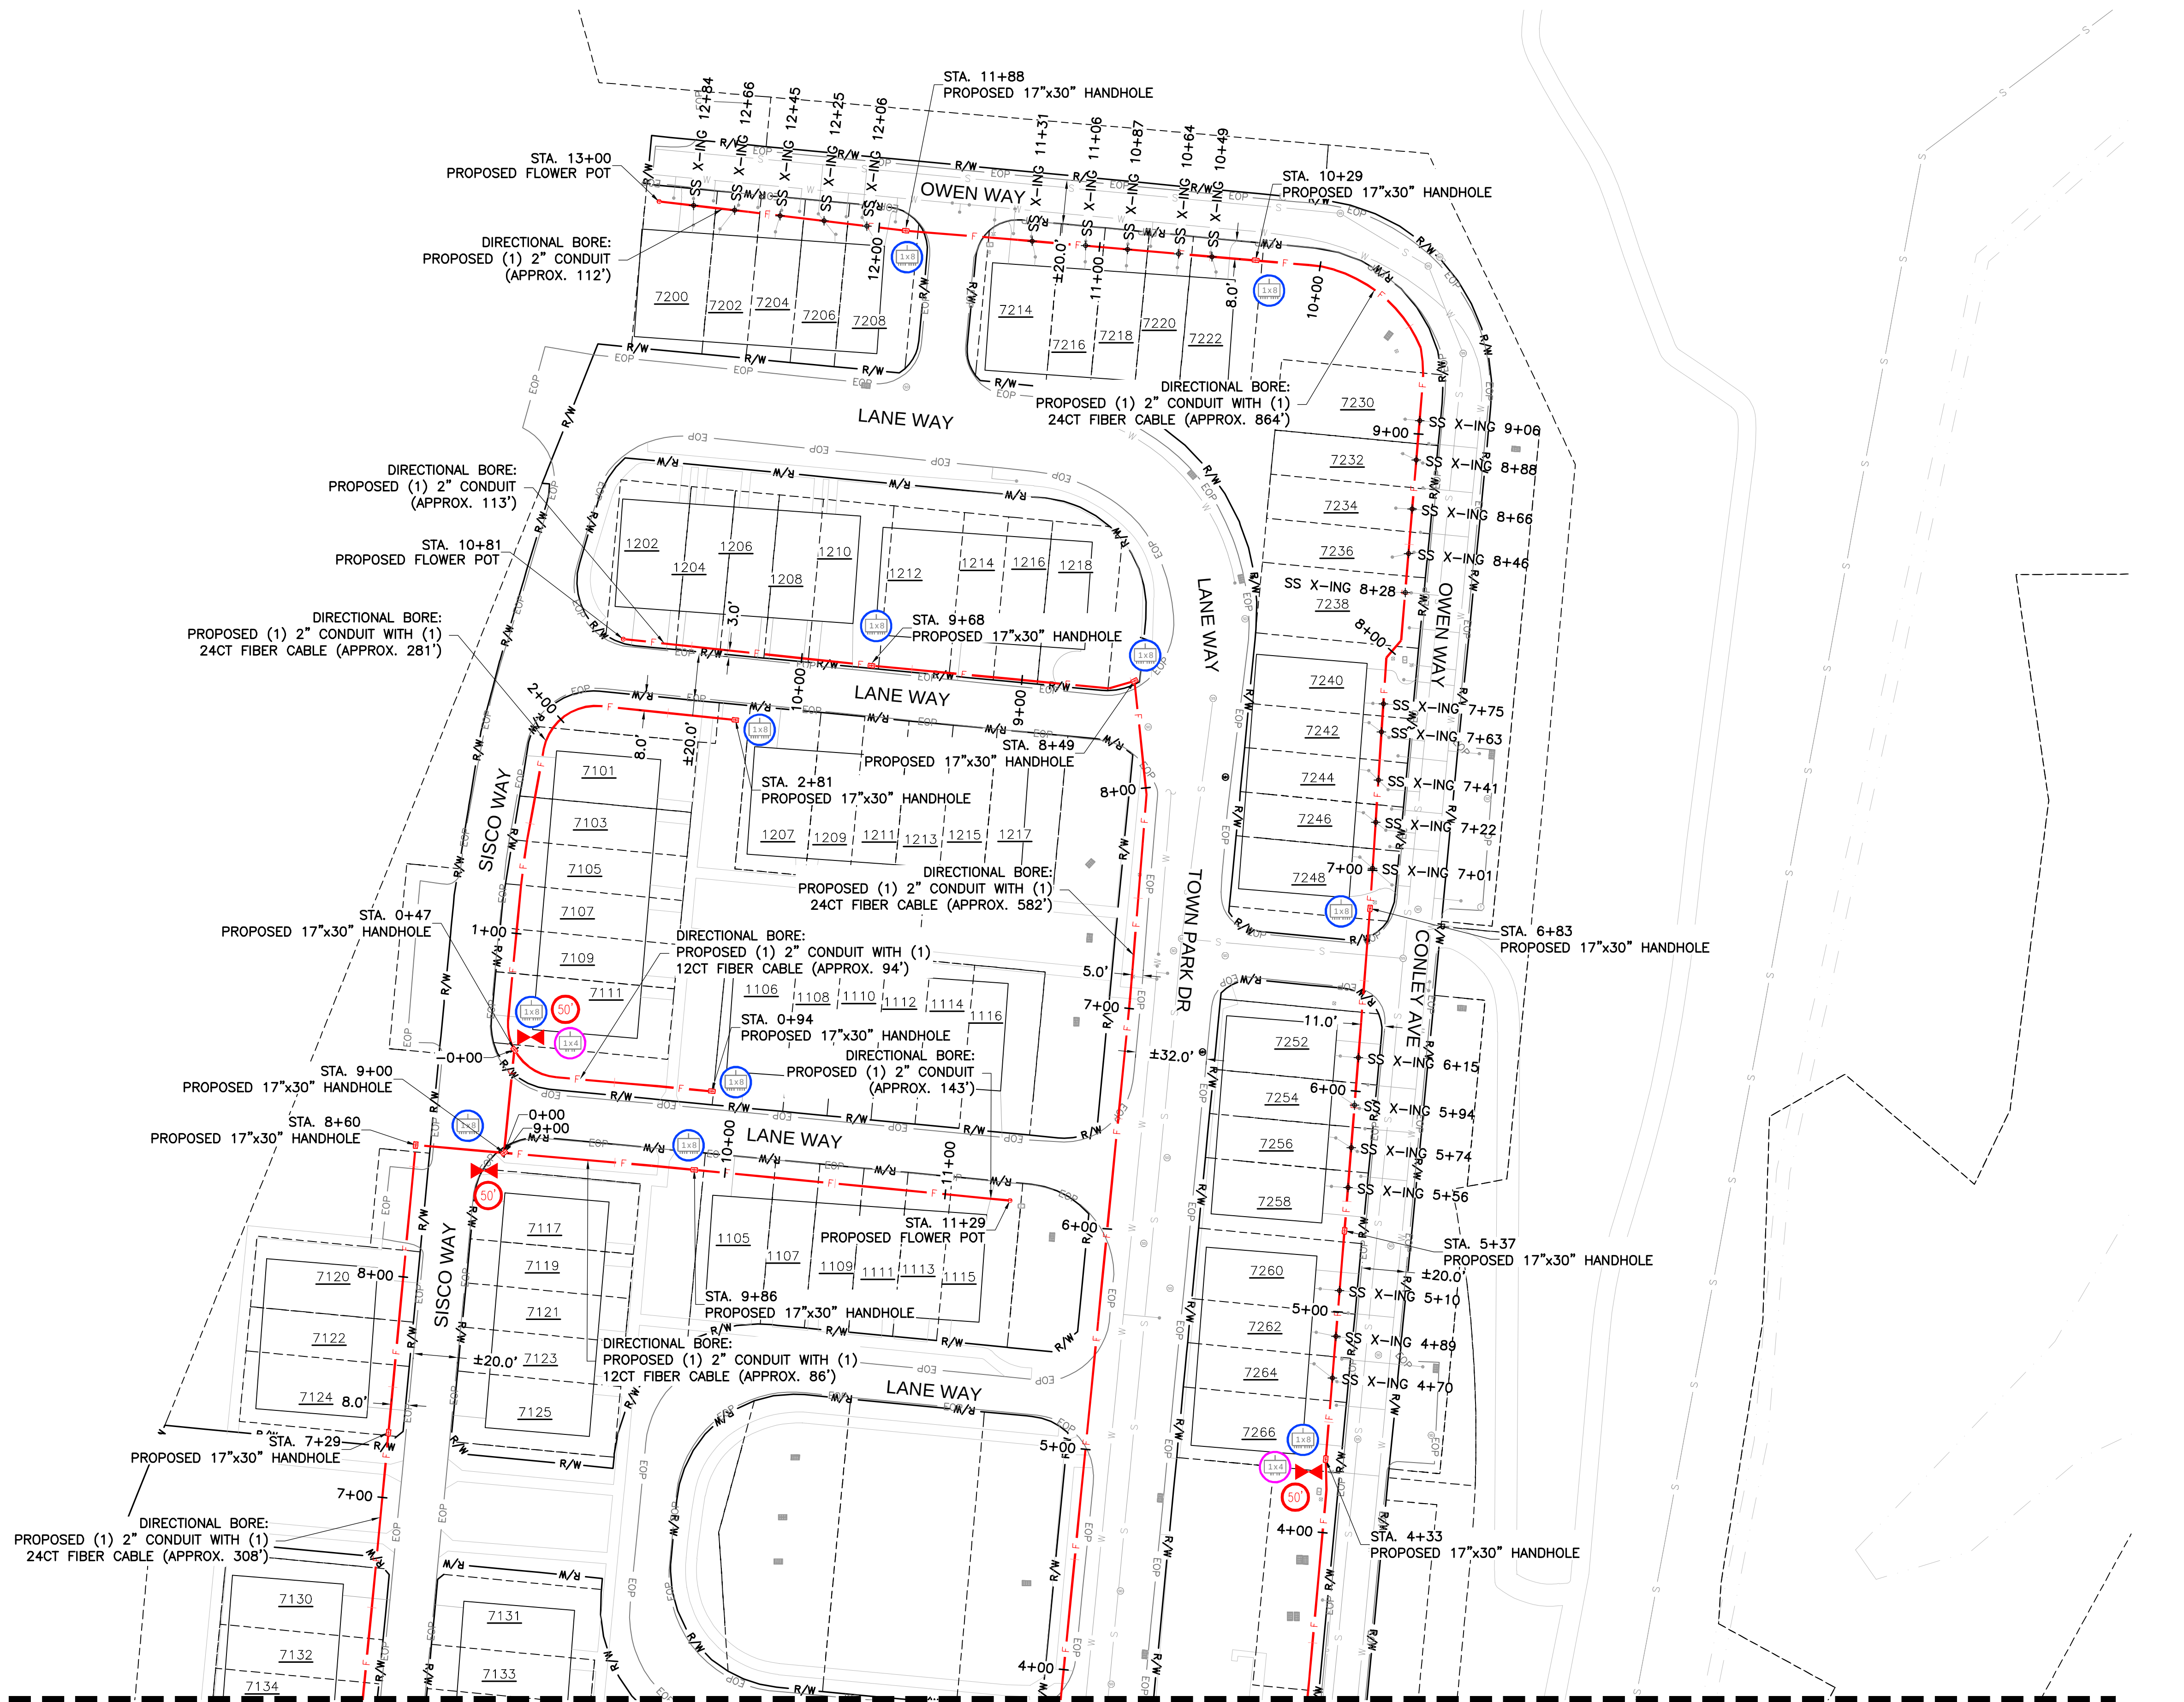

NOTE:  
THE EXISTING UTILITY INFORMATION SHOWN REPRESENTS THE BEST DATA AVAILABLE FROM EXISTING DOCUMENTATION AND FIELD EVIDENCE. ALL LOCATIONS SHOULD BE CONSIDERED APPROXIMATE, AND A FIELD INVESTIGATION MUST BE PERFORMED IN THE VICINITY OF ANY CONSTRUCTION ACTIVITIES. NOTE THAT THESE PLANS MAY NOT SHOW ALL UTILITIES THAT ARE PRESENT AT THE SITE.

MATCH LINE SHEET 20

UTILITY PLAN

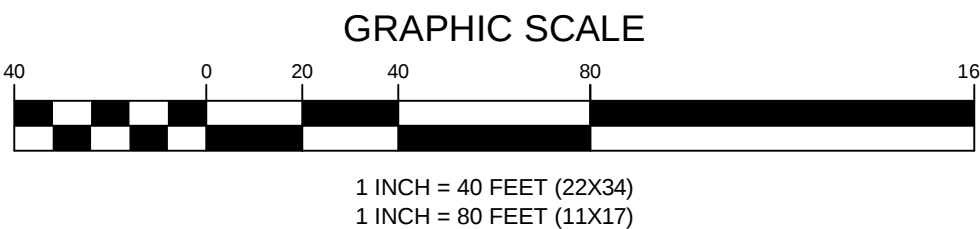

ENGINEERING FIRM

**NB+C**  
TOTALLY COMMITTED.  
NB+C ENGINEERING SERVICES, LLC.  
6095 MARSHALEE DRIVE, SUITE 300  
ELK RIDGE, MD 21075  
(410) 712-7092

APPLICANT



SITE INFORMATION

CARROLL COUNTY  
SYKESVILLE  
PROPOSED FIBER DESIGN  
887 SANDOSKY ROAD  
SYKESVILLE, MD 21784  
CARROLL COUNTY

DESIGN RECORD

| REVISIONS |          |             |     |
|-----------|----------|-------------|-----|
|           |          |             |     |
|           |          |             |     |
|           |          |             |     |
|           |          |             |     |
| 1         | 05/22/24 | REVISIONS   | ZNN |
| 0         | 05/17/23 | PRELIMINARY | MRL |
| REV       | DATE     | DESCRIPTION | BY  |

PROFESSIONAL STAMP


ENGINEER

SHEET TITLE

UTILITY PLAN


SHEET NUMBER

SHEET  
21 OF 54

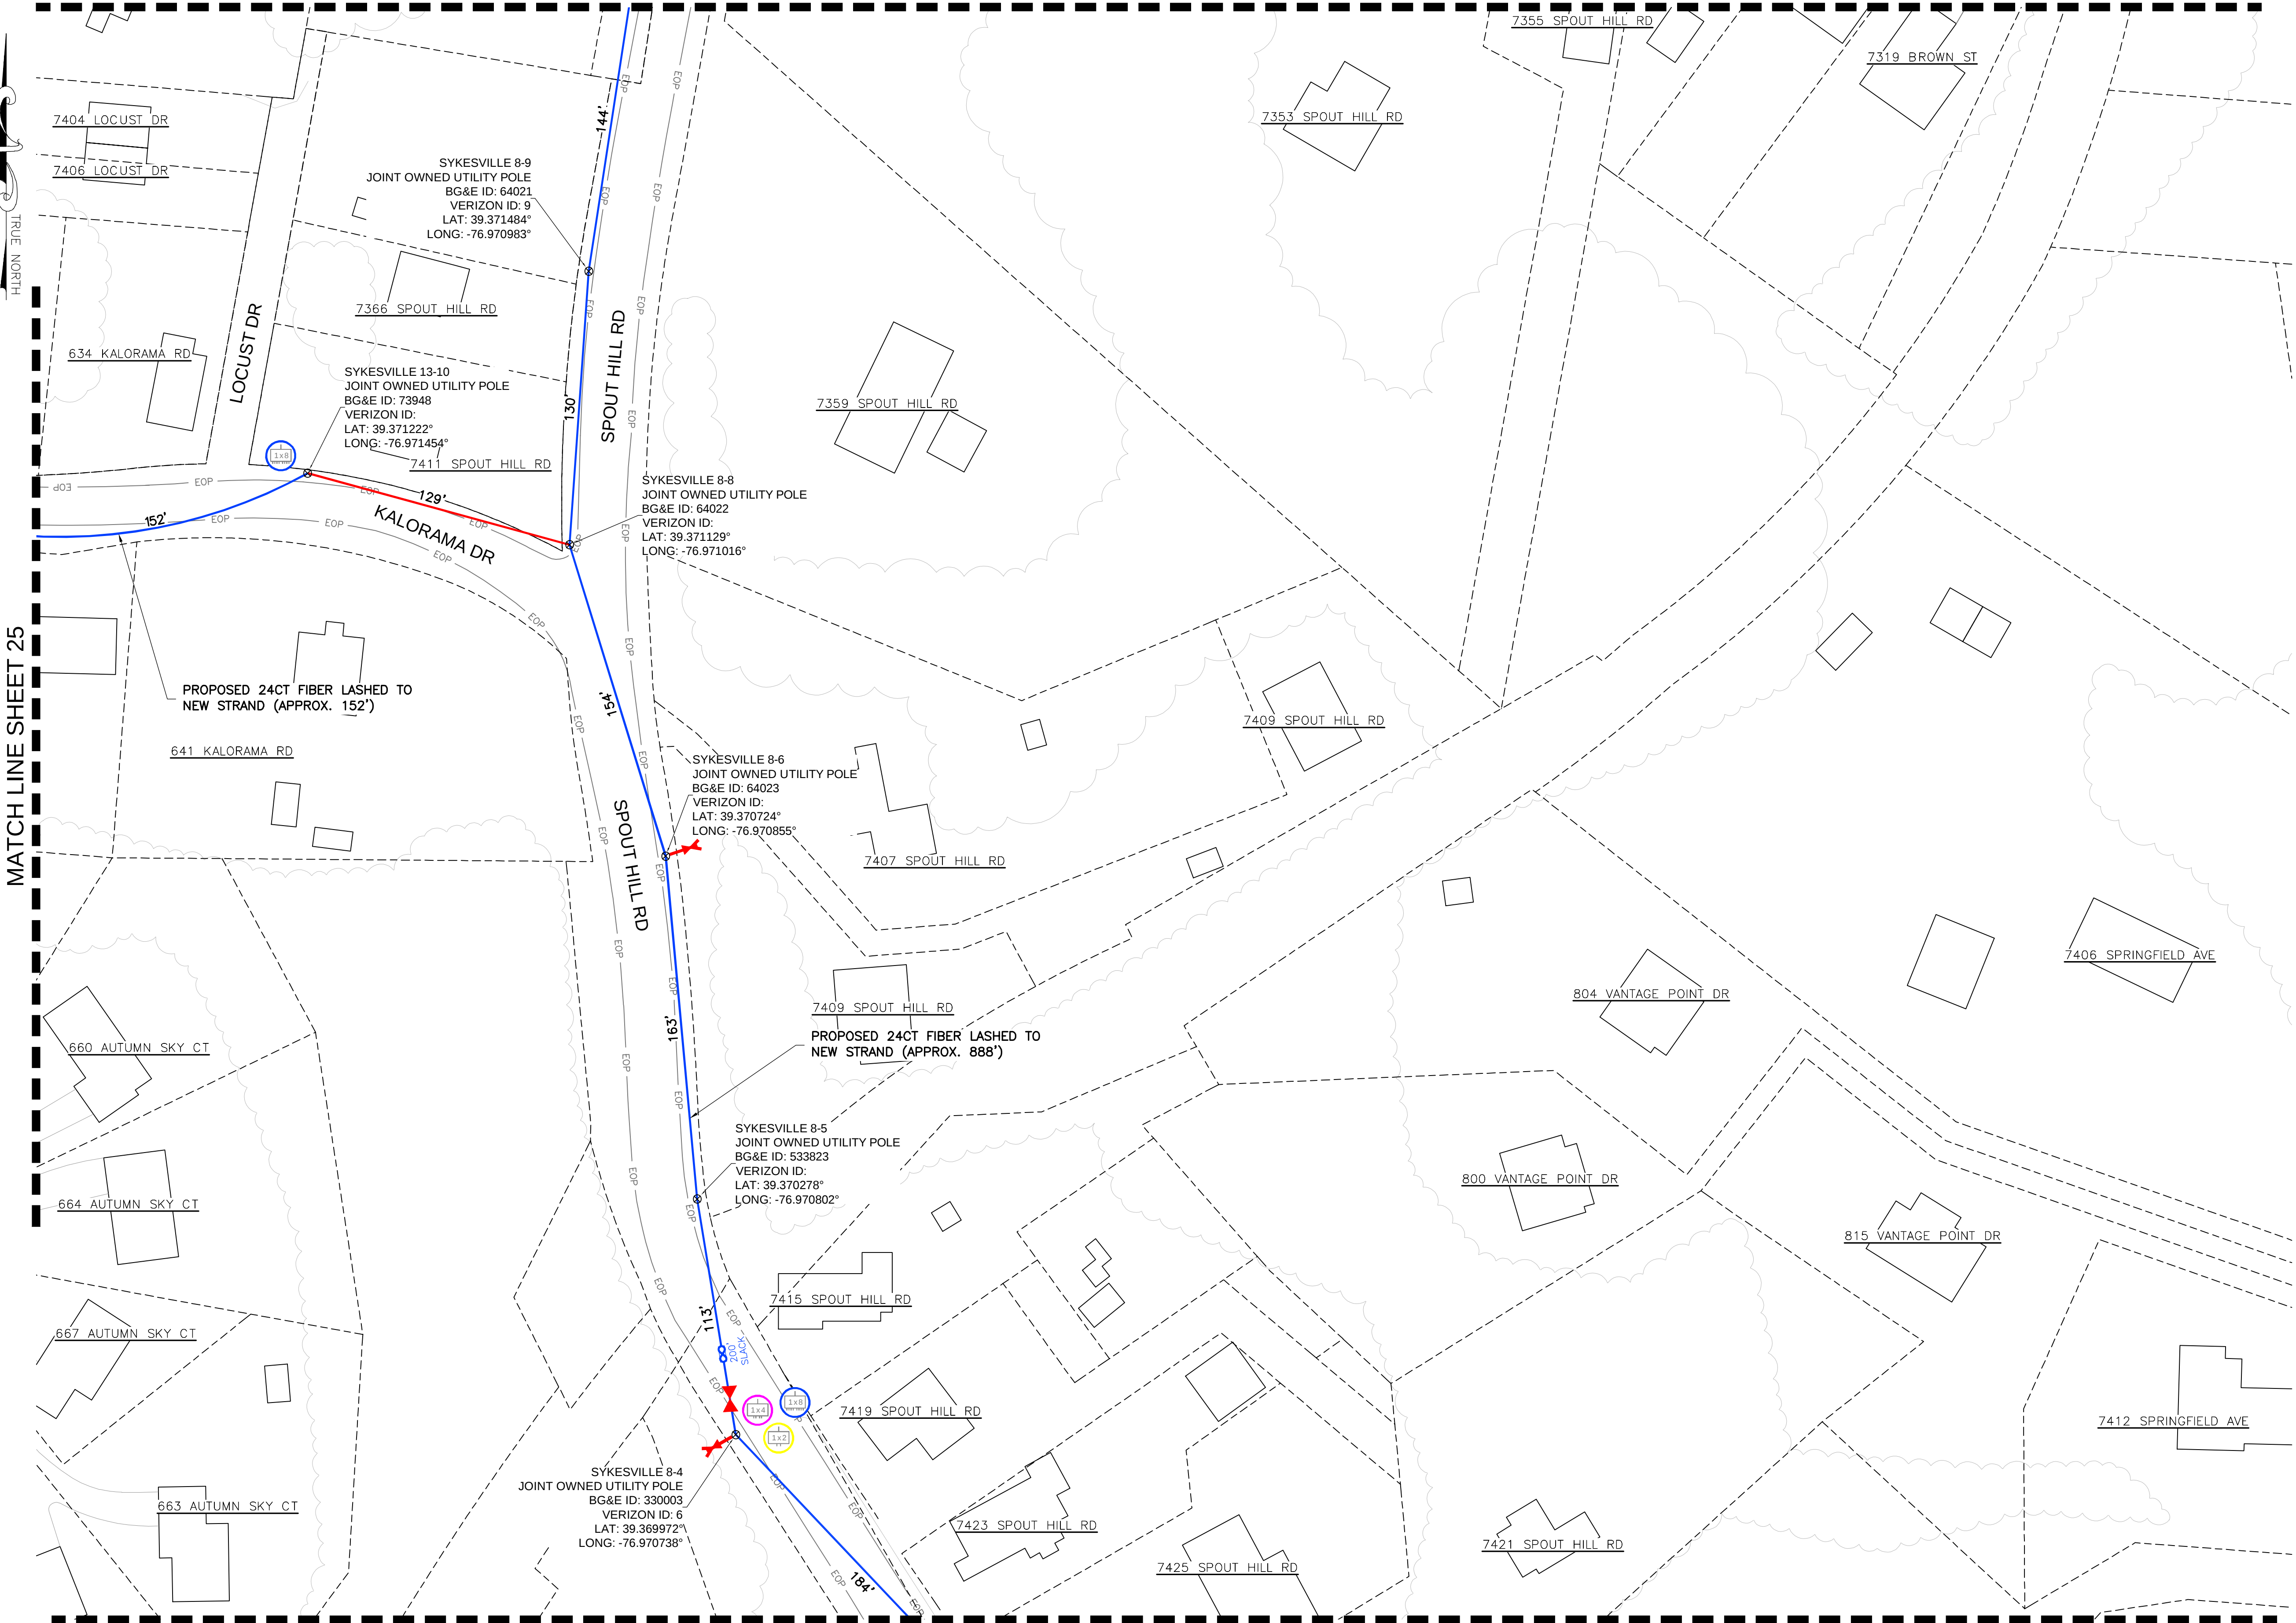

**NOTE:**  
THE EXISTING UTILITY INFORMATION SHOWN REPRESENTS THE BEST DATA AVAILABLE FROM EXISTING DOCUMENTATION AND FIELD EVIDENCE. ALL LOCATIONS SHOULD BE CONSIDERED APPROXIMATE, AND A FIELD INVESTIGATION MUST BE PERFORMED IN THE VICINITY OF ANY CONSTRUCTION ACTIVITIES. NOTE THAT THESE PLANS MAY NOT SHOW ALL UTILITIES THAT ARE PRESENT AT THE SITE.

UTILITY PLAN

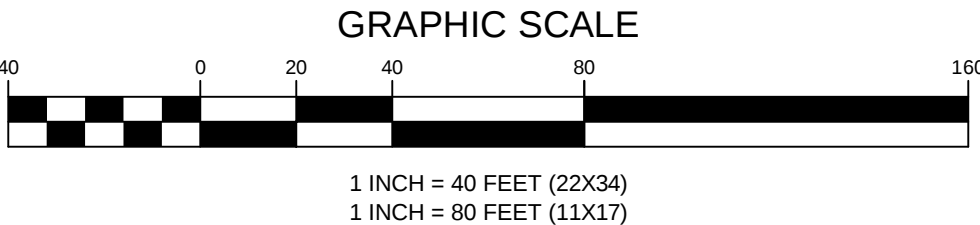

ENGINEERING FIRM

**NB+C**  
TOTALLY COMMITTED.

NB+C ENGINEERING SERVICES, LLC.  
6095 MARSHALEE DRIVE, SUITE 300  
ELK RIDGE, MD 21075  
(410) 712-7092

APPLICANT



SITE INFORMATION

CARROLL COUNTY  
SYKESVILLE  
PROPOSED FIBER DESIGN  
887 SANDOSKY ROAD  
SYKESVILLE, MD 21784  
CARROLL COUNTY

DESIGN RECORD

| REVISIONS |          |             |     |
|-----------|----------|-------------|-----|
|           |          |             |     |
|           |          |             |     |
|           |          |             |     |
|           |          |             |     |
| 1         | 05/22/24 | REVISIONS   | ZNN |
| 0         | 05/17/23 | PRELIMINARY | MRL |
| REV       | DATE     | DESCRIPTION | BY  |

PROFESSIONAL STAMP


ENGINEER

SHEET TITLE

UTILITY PLAN


SHEET NUMBER

SHEET  
**26 OF 54**

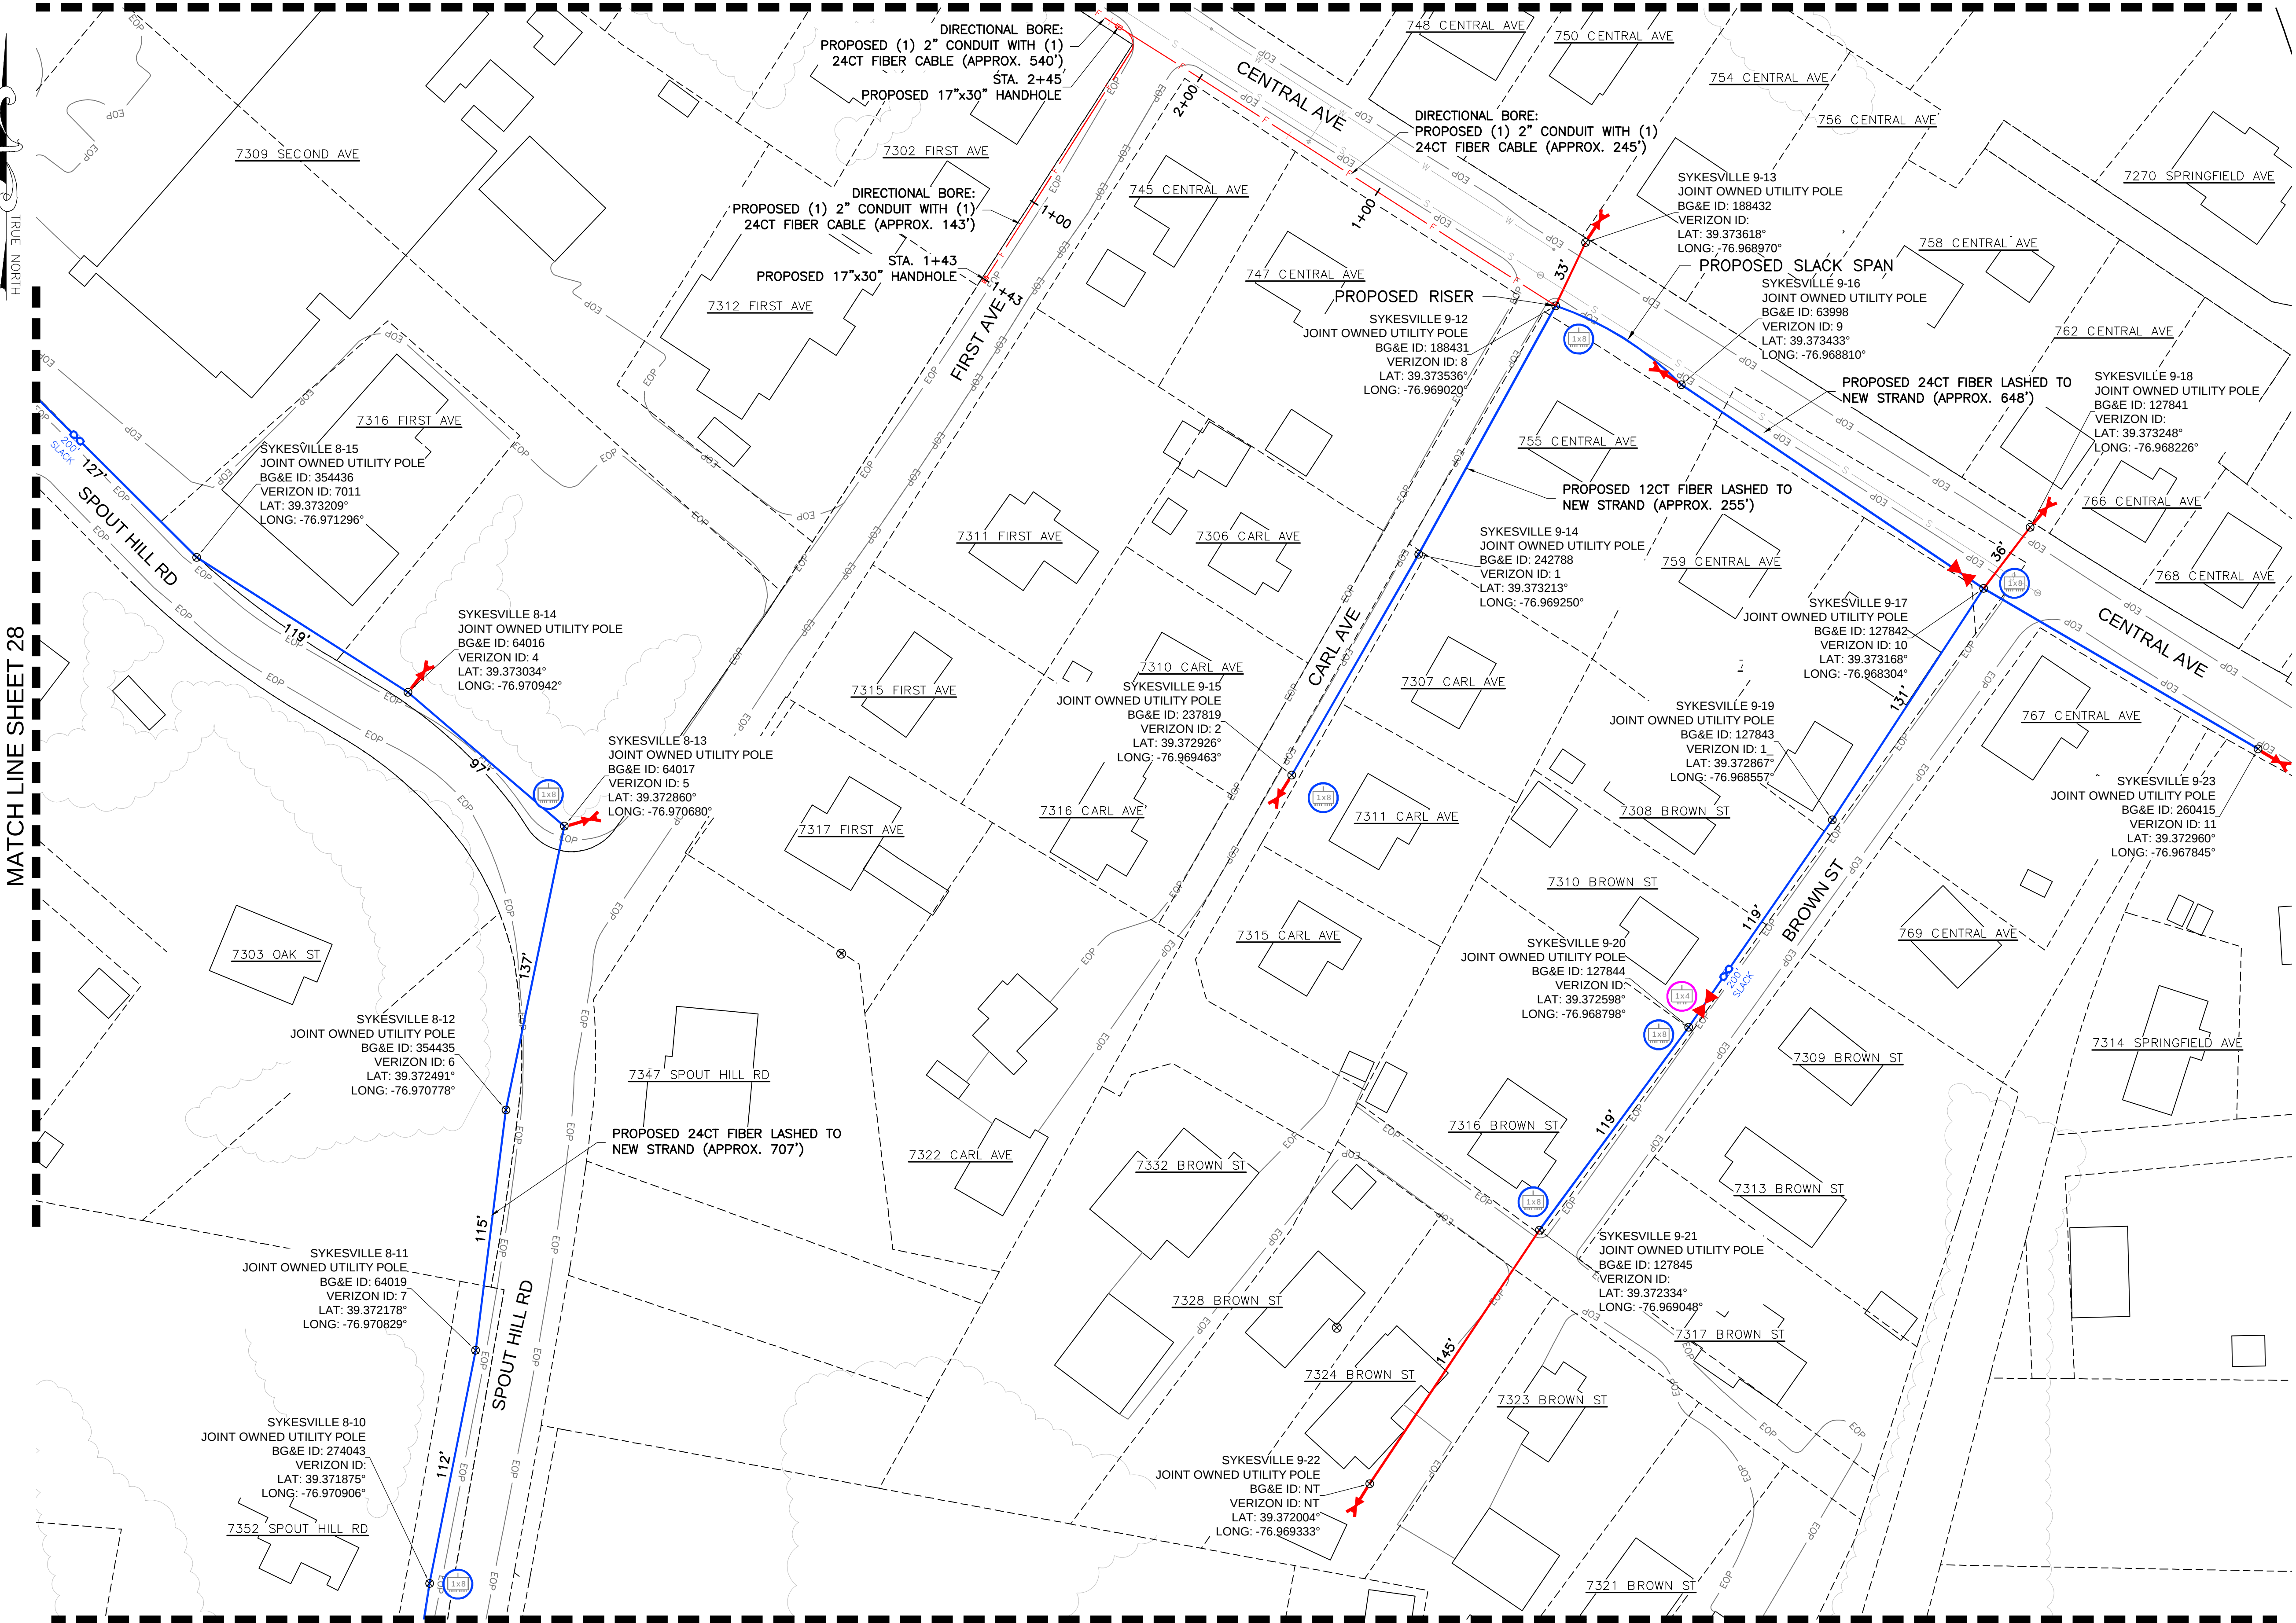

NOTE:  
THE EXISTING UTILITY INFORMATION SHOWN REPRESENTS THE BEST DATA AVAILABLE FROM EXISTING DOCUMENTATION AND FIELD EVIDENCE. ALL LOCATIONS SHOULD BE CONSIDERED APPROXIMATE, AND A FIELD INVESTIGATION MUST BE PERFORMED IN THE VICINITY OF ANY CONSTRUCTION ACTIVITIES. NOTE THAT THESE PLANS MAY NOT SHOW ALL UTILITIES THAT ARE PRESENT AT THE SITE.

UTILITY PLAN

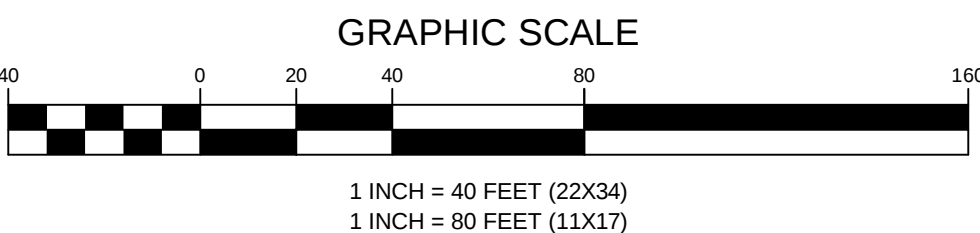

ENGINEERING FIRM

**NB+C**  
TOTALLY COMMITTED.  
NB+C ENGINEERING SERVICES, LLC.  
6095 MARSHALEE DRIVE, SUITE 300  
ELK RIDGE, MD 21075  
(410) 712-7092

APPLICANT



SITE INFORMATION

CARROLL COUNTY  
SYKESVILLE  
PROPOSED FIBER DESIGN  
887 SANDOSKY ROAD  
SYKESVILLE, MD 21784  
CARROLL COUNTY

DESIGN RECORD

| REVISIONS |          |             |     |
|-----------|----------|-------------|-----|
|           |          |             |     |
|           |          |             |     |
|           |          |             |     |
|           |          |             |     |
| 1         | 05/22/24 | REVISIONS   | ZNN |
| 0         | 05/17/23 | PRELIMINARY | MRL |
| REV       | DATE     | DESCRIPTION | BY  |

PROFESSIONAL STAMP

ENGINEER

SHEET TITLE

UTILITY PLAN

SHEET NUMBER

SHEET  
27 OF 54