



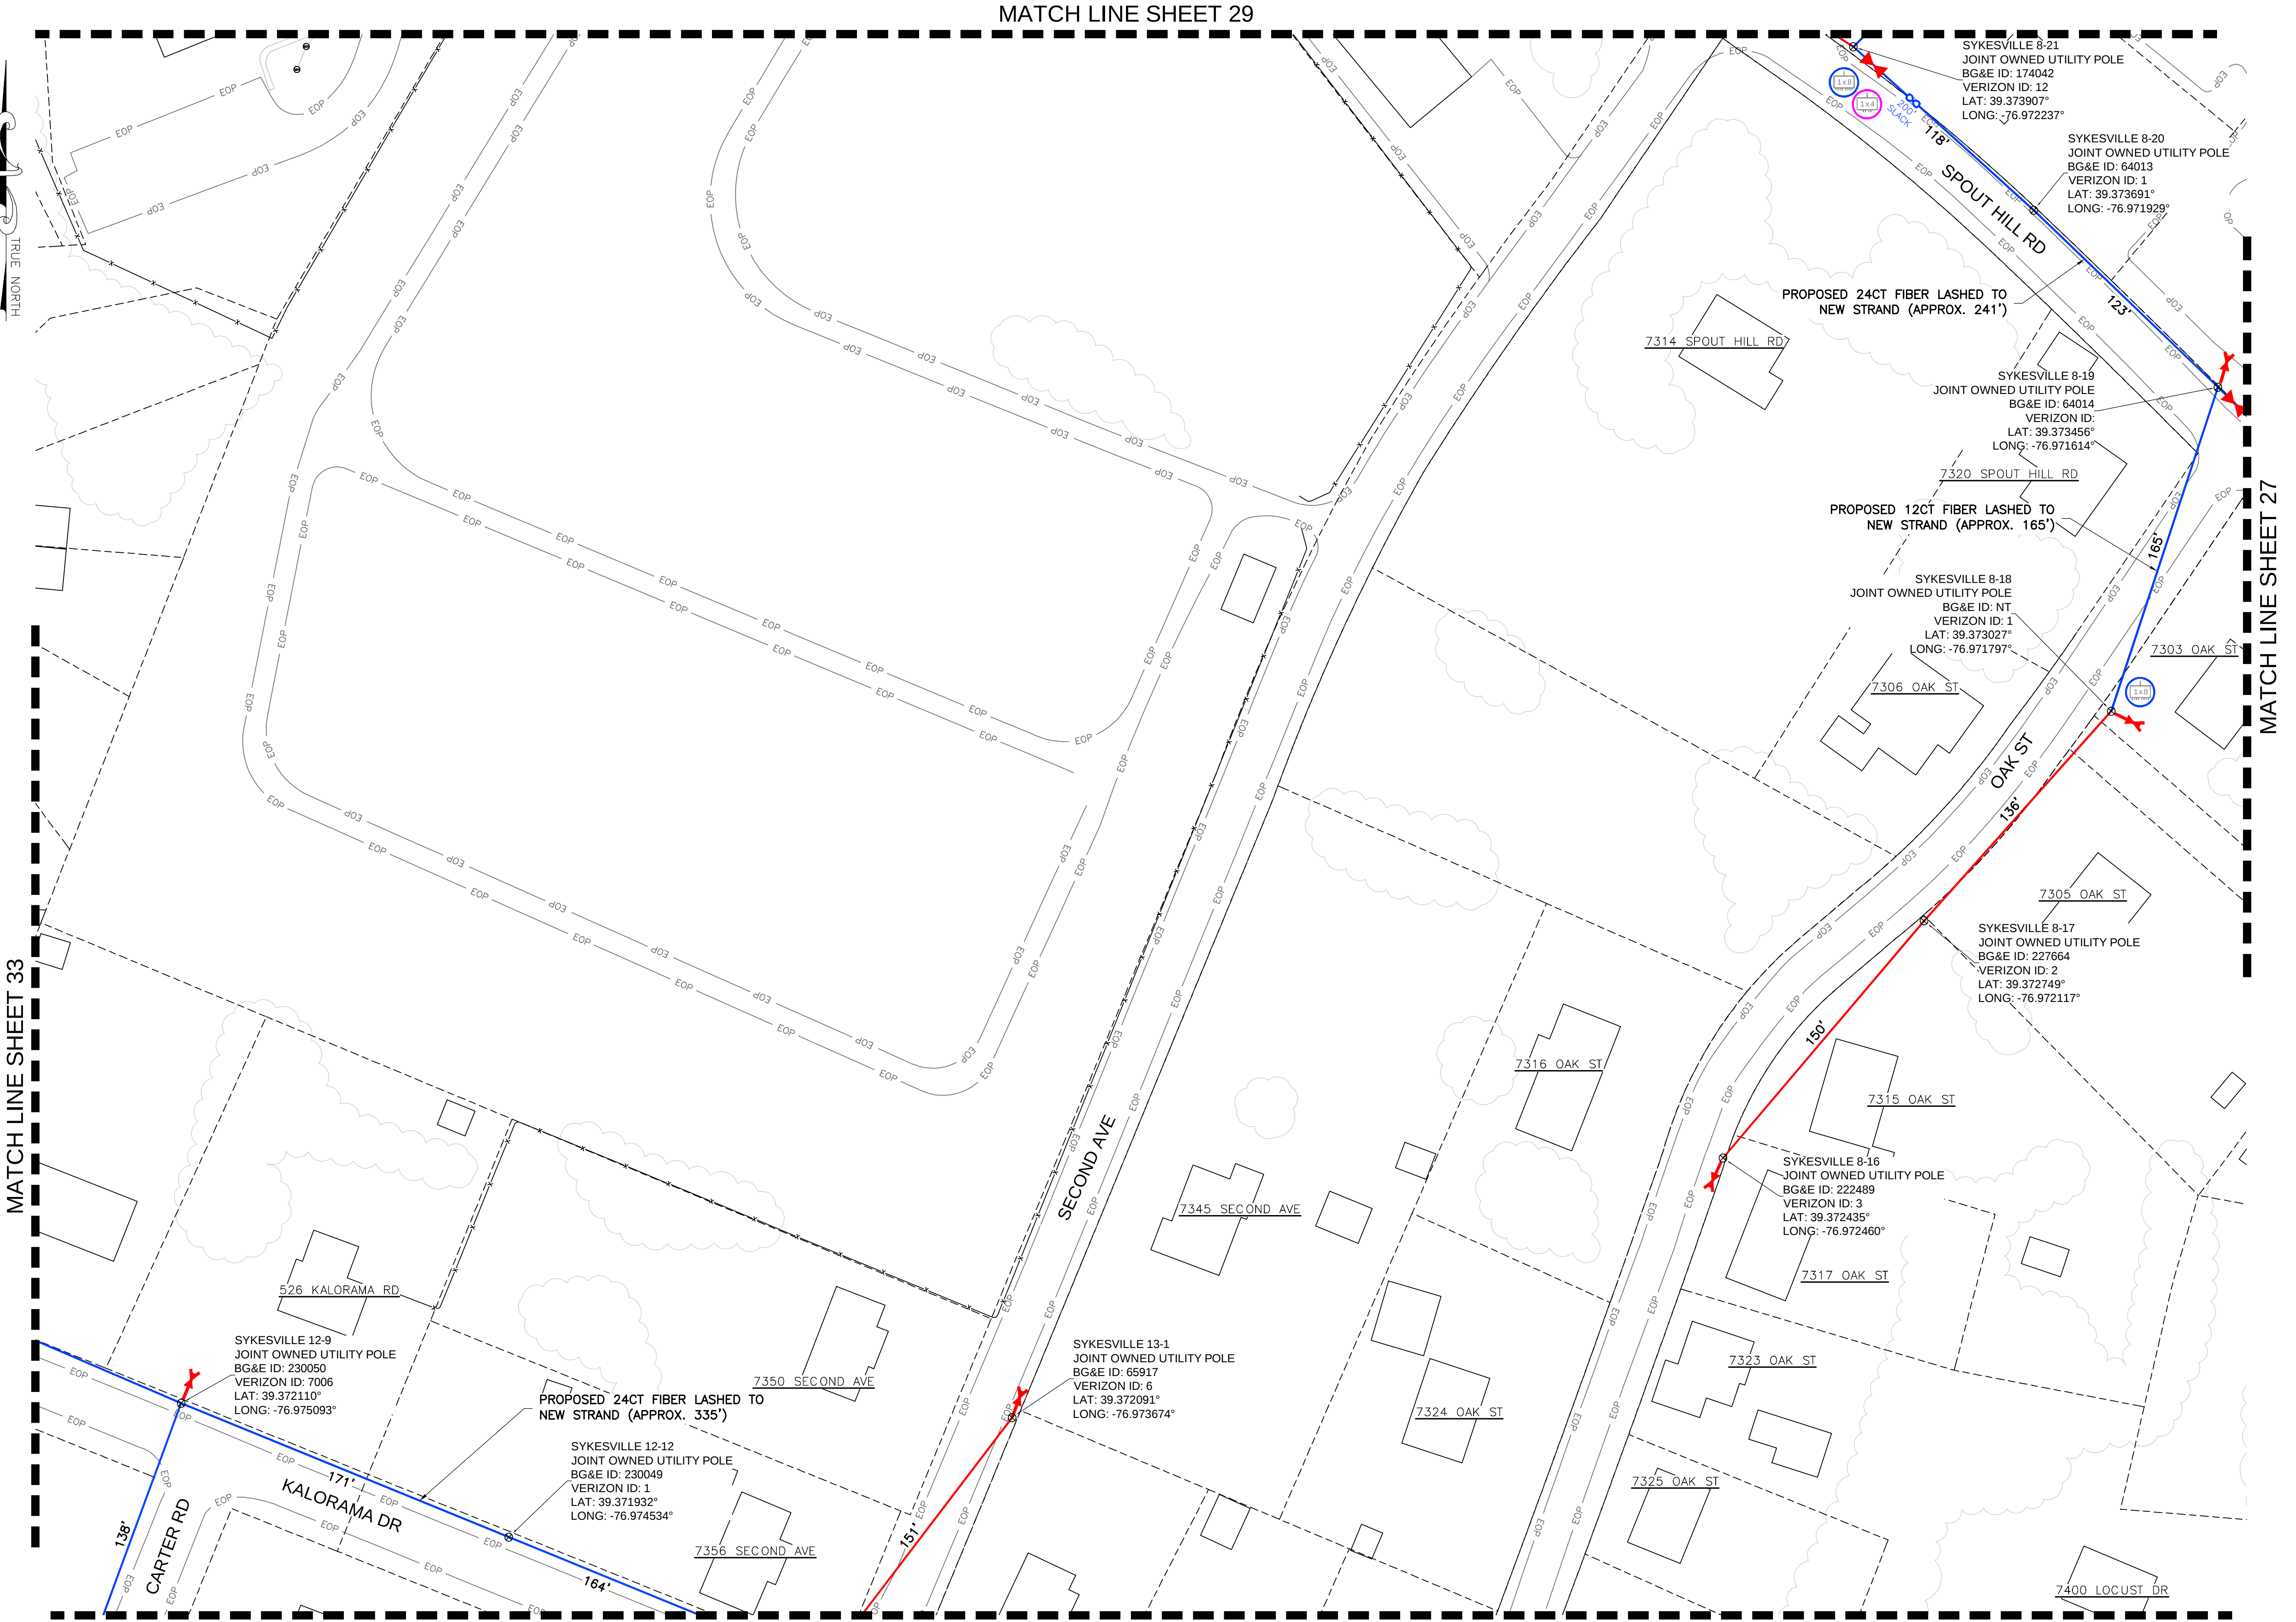


NOTE:
THE EXISTING UTILITY INFORMATION SHOWN REPRESENTS THE BEST DATA AVAILABLE FROM EXISTING DOCUMENTATION AND FIELD EVIDENCE. ALL LOCATIONS SHOULD BE CONSIDERED APPROXIMATE, AND A FIELD INVESTIGATION MUST BE PERFORMED IN THE VICINITY OF ANY CONSTRUCTION ACTIVITIES. NOTE THAT THESE PLANS MAY NOT SHOW ALL UTILITIES THAT ARE PRESENT AT THE SITE.

UTILITY PLAN

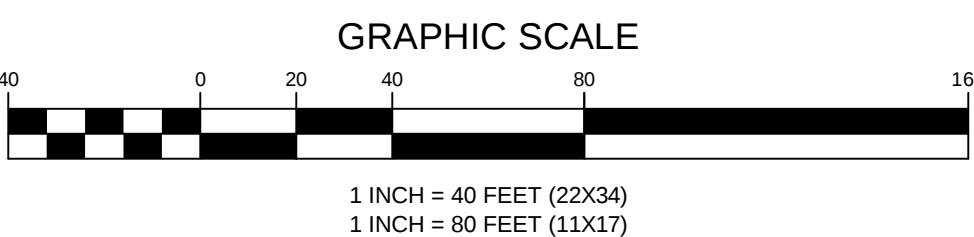


ENGINEERING FIRM	 TOTALLY COMMITTED. NB+C ENGINEERING SERVICES, LLC. 6095 MARSHLEE DRIVE, SUITE 300 ELK RIDGE, MD 21075 (410) 712-7092																
APPLICANT																	
SITE INFORMATION	CARROLL COUNTY SYKESVILLE PROPOSED FIBER DESIGN 887 SANDOSKY ROAD SYKESVILLE, MD 21784 CARROLL COUNTY																
DESIGN RECORD	<table><tr><th colspan="4">REVISIONS</th></tr><tr><td>1</td><td>05/22/24</td><td>REVISIONS</td><td>ZNN</td></tr><tr><td>0</td><td>05/17/23</td><td>PRELIMINARY</td><td>MRL</td></tr><tr><th>REV</th><th>DATE</th><th>DESCRIPTION</th><th>BY</th></tr></table>	REVISIONS				1	05/22/24	REVISIONS	ZNN	0	05/17/23	PRELIMINARY	MRL	REV	DATE	DESCRIPTION	BY
REVISIONS																	
1	05/22/24	REVISIONS	ZNN														
0	05/17/23	PRELIMINARY	MRL														
REV	DATE	DESCRIPTION	BY														
PROFESSIONAL STAMP																	
ENGINEER																	
SHEET TITLE	UTILITY PLAN																
SHEET NUMBER	SHEET 28 OF 54																

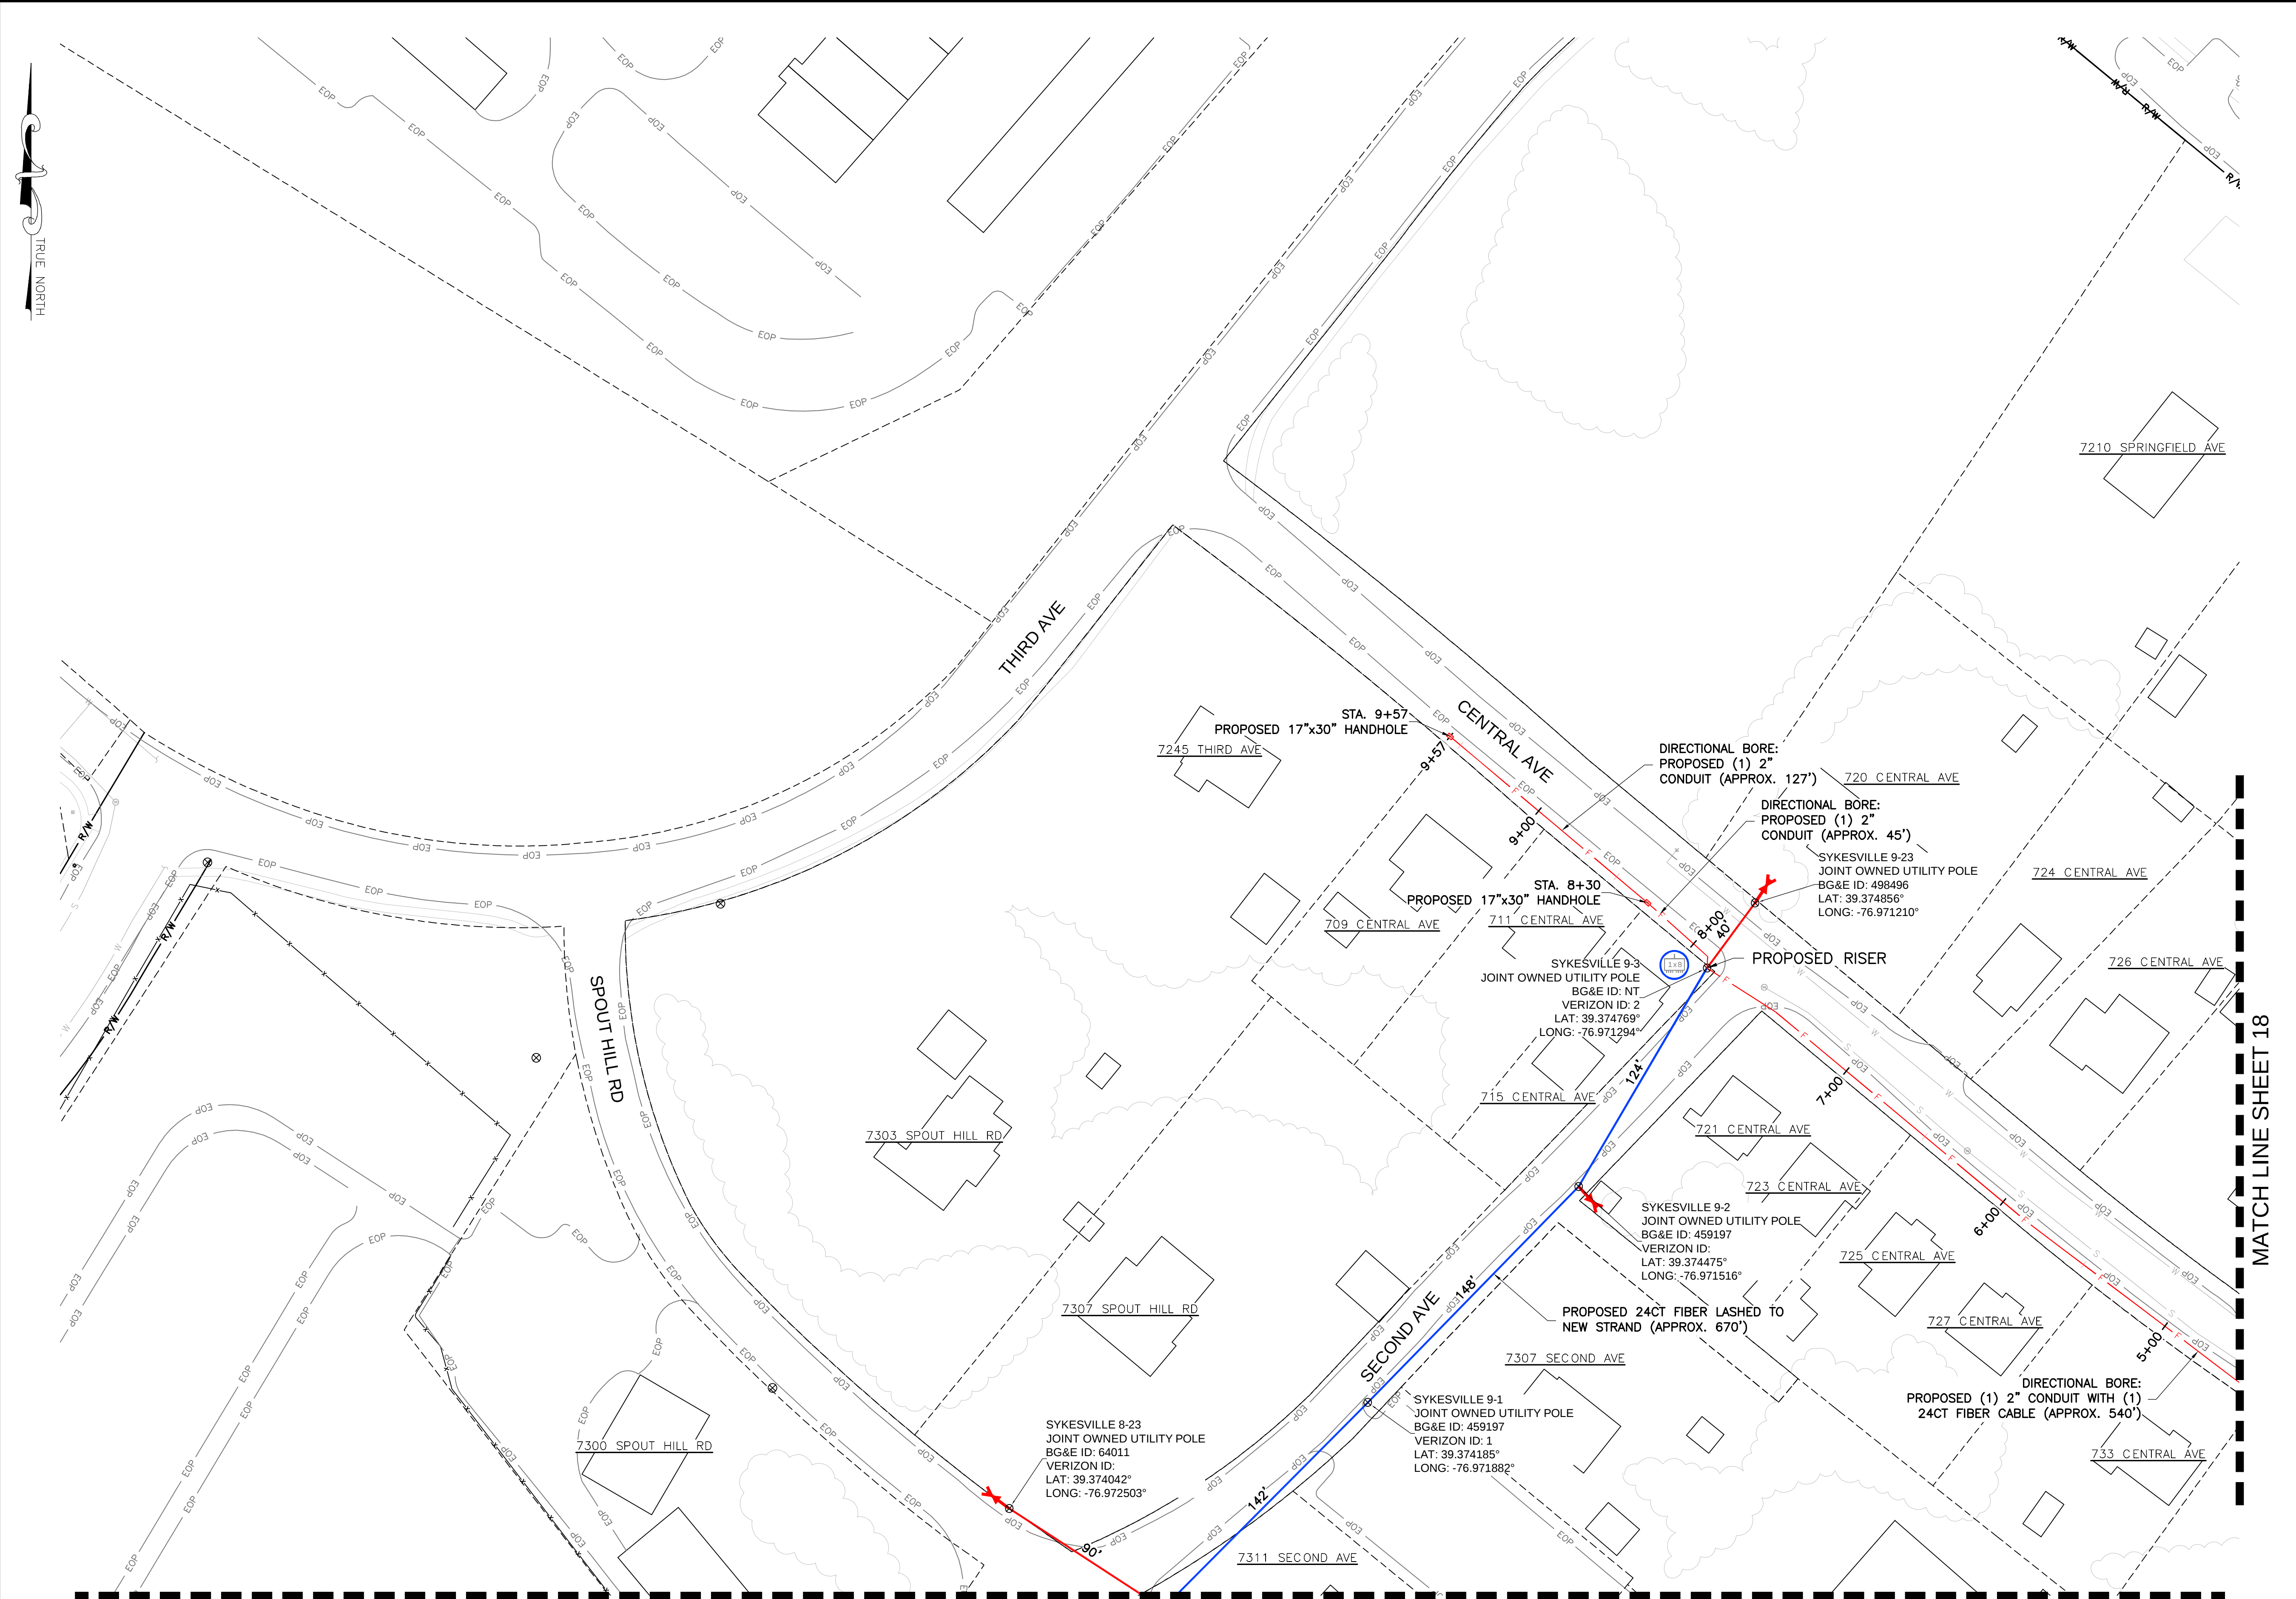


NOTE:
THE EXISTING UTILITY INFORMATION SHOWN REPRESENTS THE BEST DATA AVAILABLE FROM EXISTING DOCUMENTATION AND FIELD EVIDENCE. ALL LOCATIONS SHOULD BE CONSIDERED APPROXIMATE, AND A FIELD INVESTIGATION MUST BE PERFORMED IN THE VICINITY OF ANY CONSTRUCTION ACTIVITIES. NOTE THAT THESE PLANS MAY NOT SHOW ALL UTILITIES THAT ARE PRESENT AT THE SITE.

UTILITY PLAN

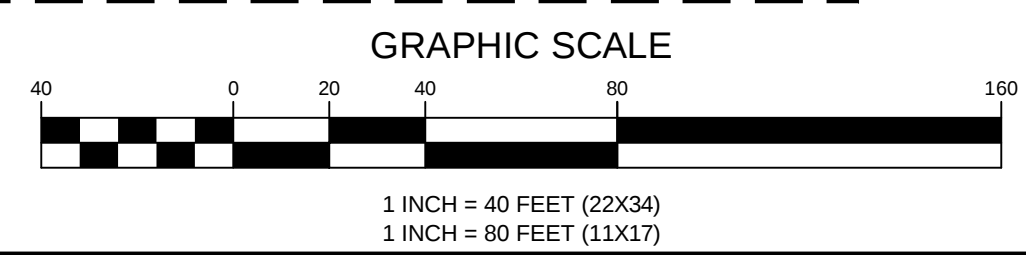


ENGINEERING FIRM	NB+C TOTALLY COMMITTED. NB+C ENGINEERING SERVICES, LLC. 6095 MARSHALEE DRIVE, SUITE 300 ELK RIDGE, MD 21075 (410) 712-7092																
APPLICANT	Antietam BROADBAND																
SITE INFORMATION	CARROLL COUNTY SYKESVILLE PROPOSED FIBER DESIGN 887 SANDOSKY ROAD SYKESVILLE, MD 21784 CARROLL COUNTY																
DESIGN RECORD	<table><thead><tr><th colspan="4">REVISIONS</th></tr><tr><th>REV</th><th>DATE</th><th>DESCRIPTION</th><th>BY</th></tr></thead><tbody><tr><td>1</td><td>05/22/24</td><td>REVISIONS</td><td>ZNN</td></tr><tr><td>0</td><td>05/17/23</td><td>PRELIMINARY</td><td>MRL</td></tr></tbody></table>	REVISIONS				REV	DATE	DESCRIPTION	BY	1	05/22/24	REVISIONS	ZNN	0	05/17/23	PRELIMINARY	MRL
REVISIONS																	
REV	DATE	DESCRIPTION	BY														
1	05/22/24	REVISIONS	ZNN														
0	05/17/23	PRELIMINARY	MRL														
PROFESSIONAL STAMP																	
ENGINEER																	
SHEET TITLE	UTILITY PLAN																
SHEET NUMBER	SHEET 29 OF 54																

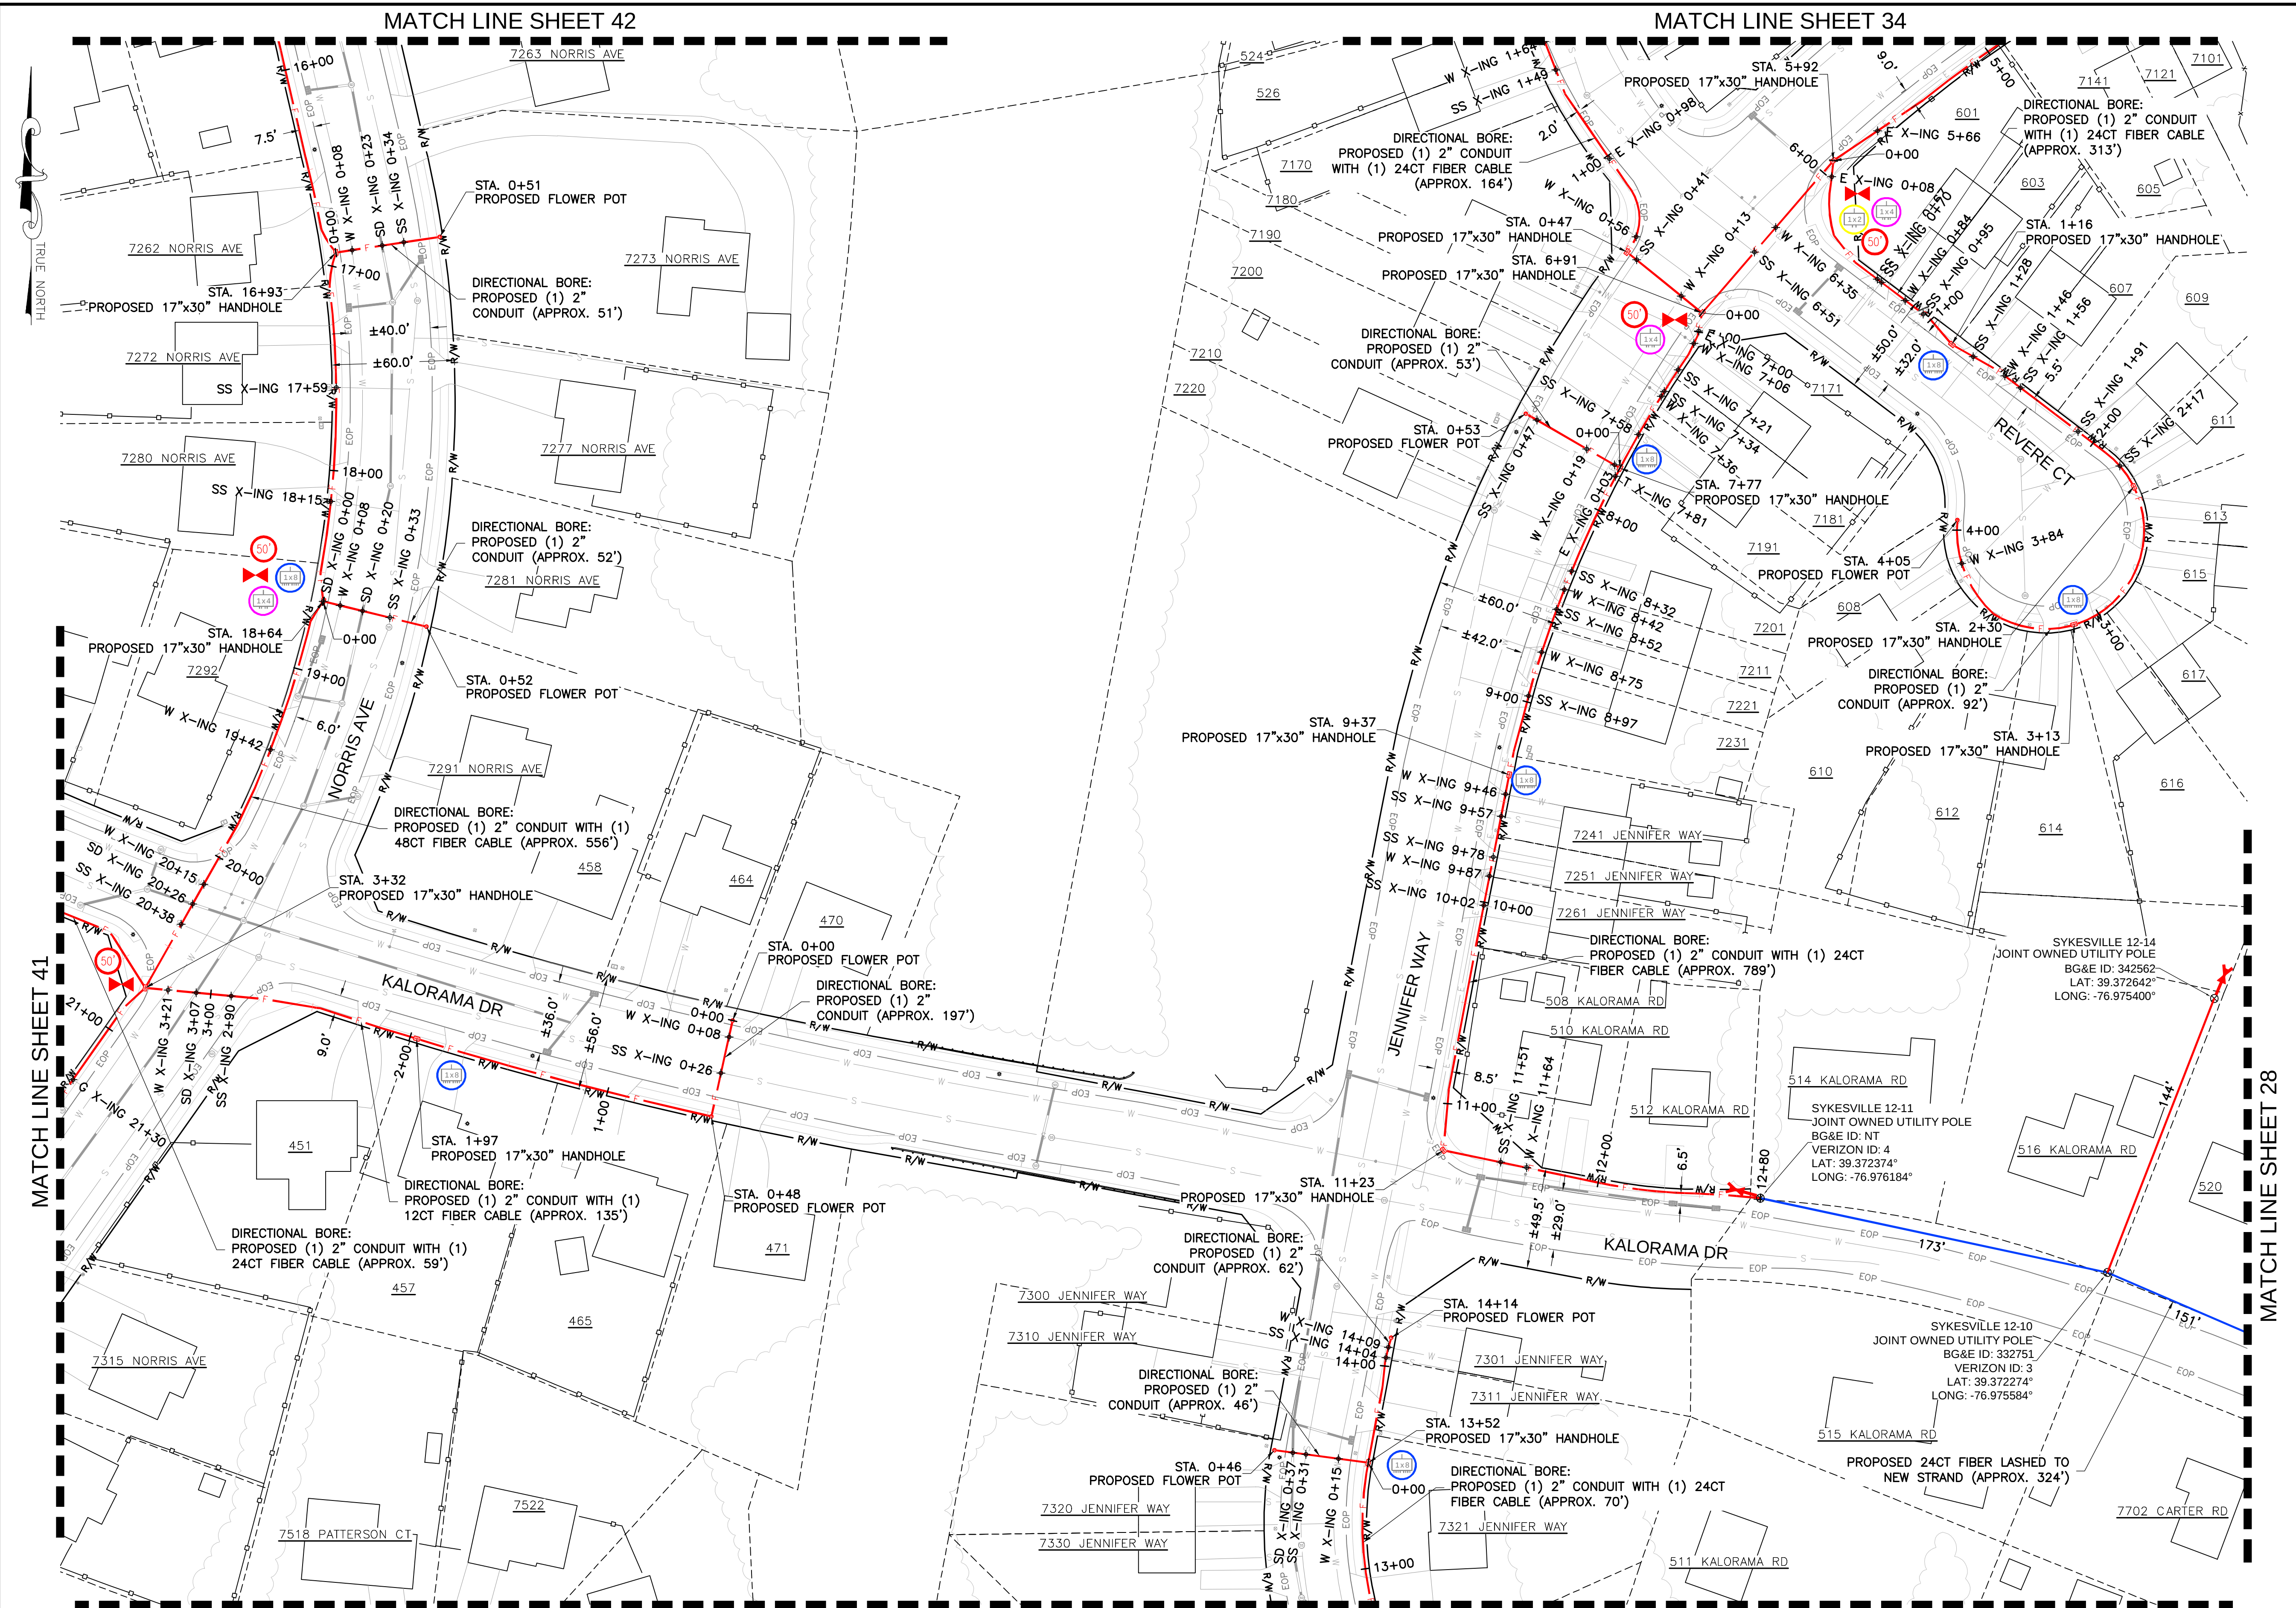

NOTE:
THE EXISTING UTILITY INFORMATION SHOWN REPRESENTS THE BEST DATA AVAILABLE FROM EXISTING DOCUMENTATION AND FIELD EVIDENCE. ALL LOCATIONS SHOULD BE CONSIDERED APPROXIMATE, AND A FIELD INVESTIGATION MUST BE PERFORMED IN THE VICINITY OF ANY CONSTRUCTION ACTIVITIES. NOTE THAT THESE PLANS MAY NOT SHOW ALL UTILITIES THAT ARE PRESENT AT THE SITE.

UTILITY PLAN

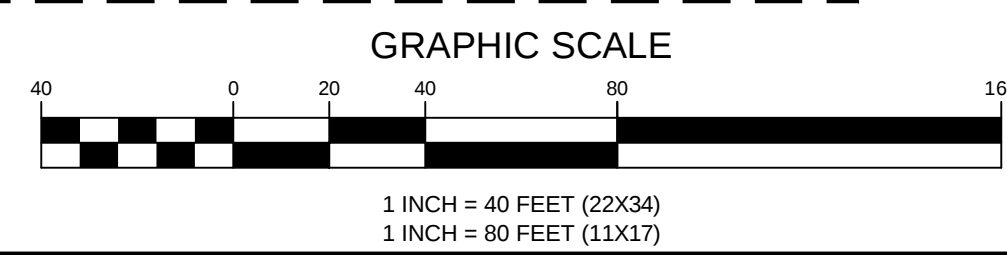

ENGINEERING FIRM

APPLICANT

SITE INFORMATION

DESIGN RECORD

PROFESSIONAL STAMP

ENGINEER

SHEET TITLE

SHEET NUMBER

TOTALLY COMMITTED.

NB+C ENGINEERING SERVICES, LLC.
6095 MARSHLEE DRIVE, SUITE 300
ELK RIDGE, MD 21075
(410) 712-7092


CARROLL COUNTY
SYKESVILLE
PROPOSED FIBER DESIGN
887 SANDOSKY ROAD
SYKESVILLE, MD 21784
CARROLL COUNTY

REVISIONS

REV	DATE	DESCRIPTION	BY
1	05/22/24	REVISIONS	ZNN
0	05/17/23	PRELIMINARY	MRL


UTILITY PLAN

SHEET
33 OF 54

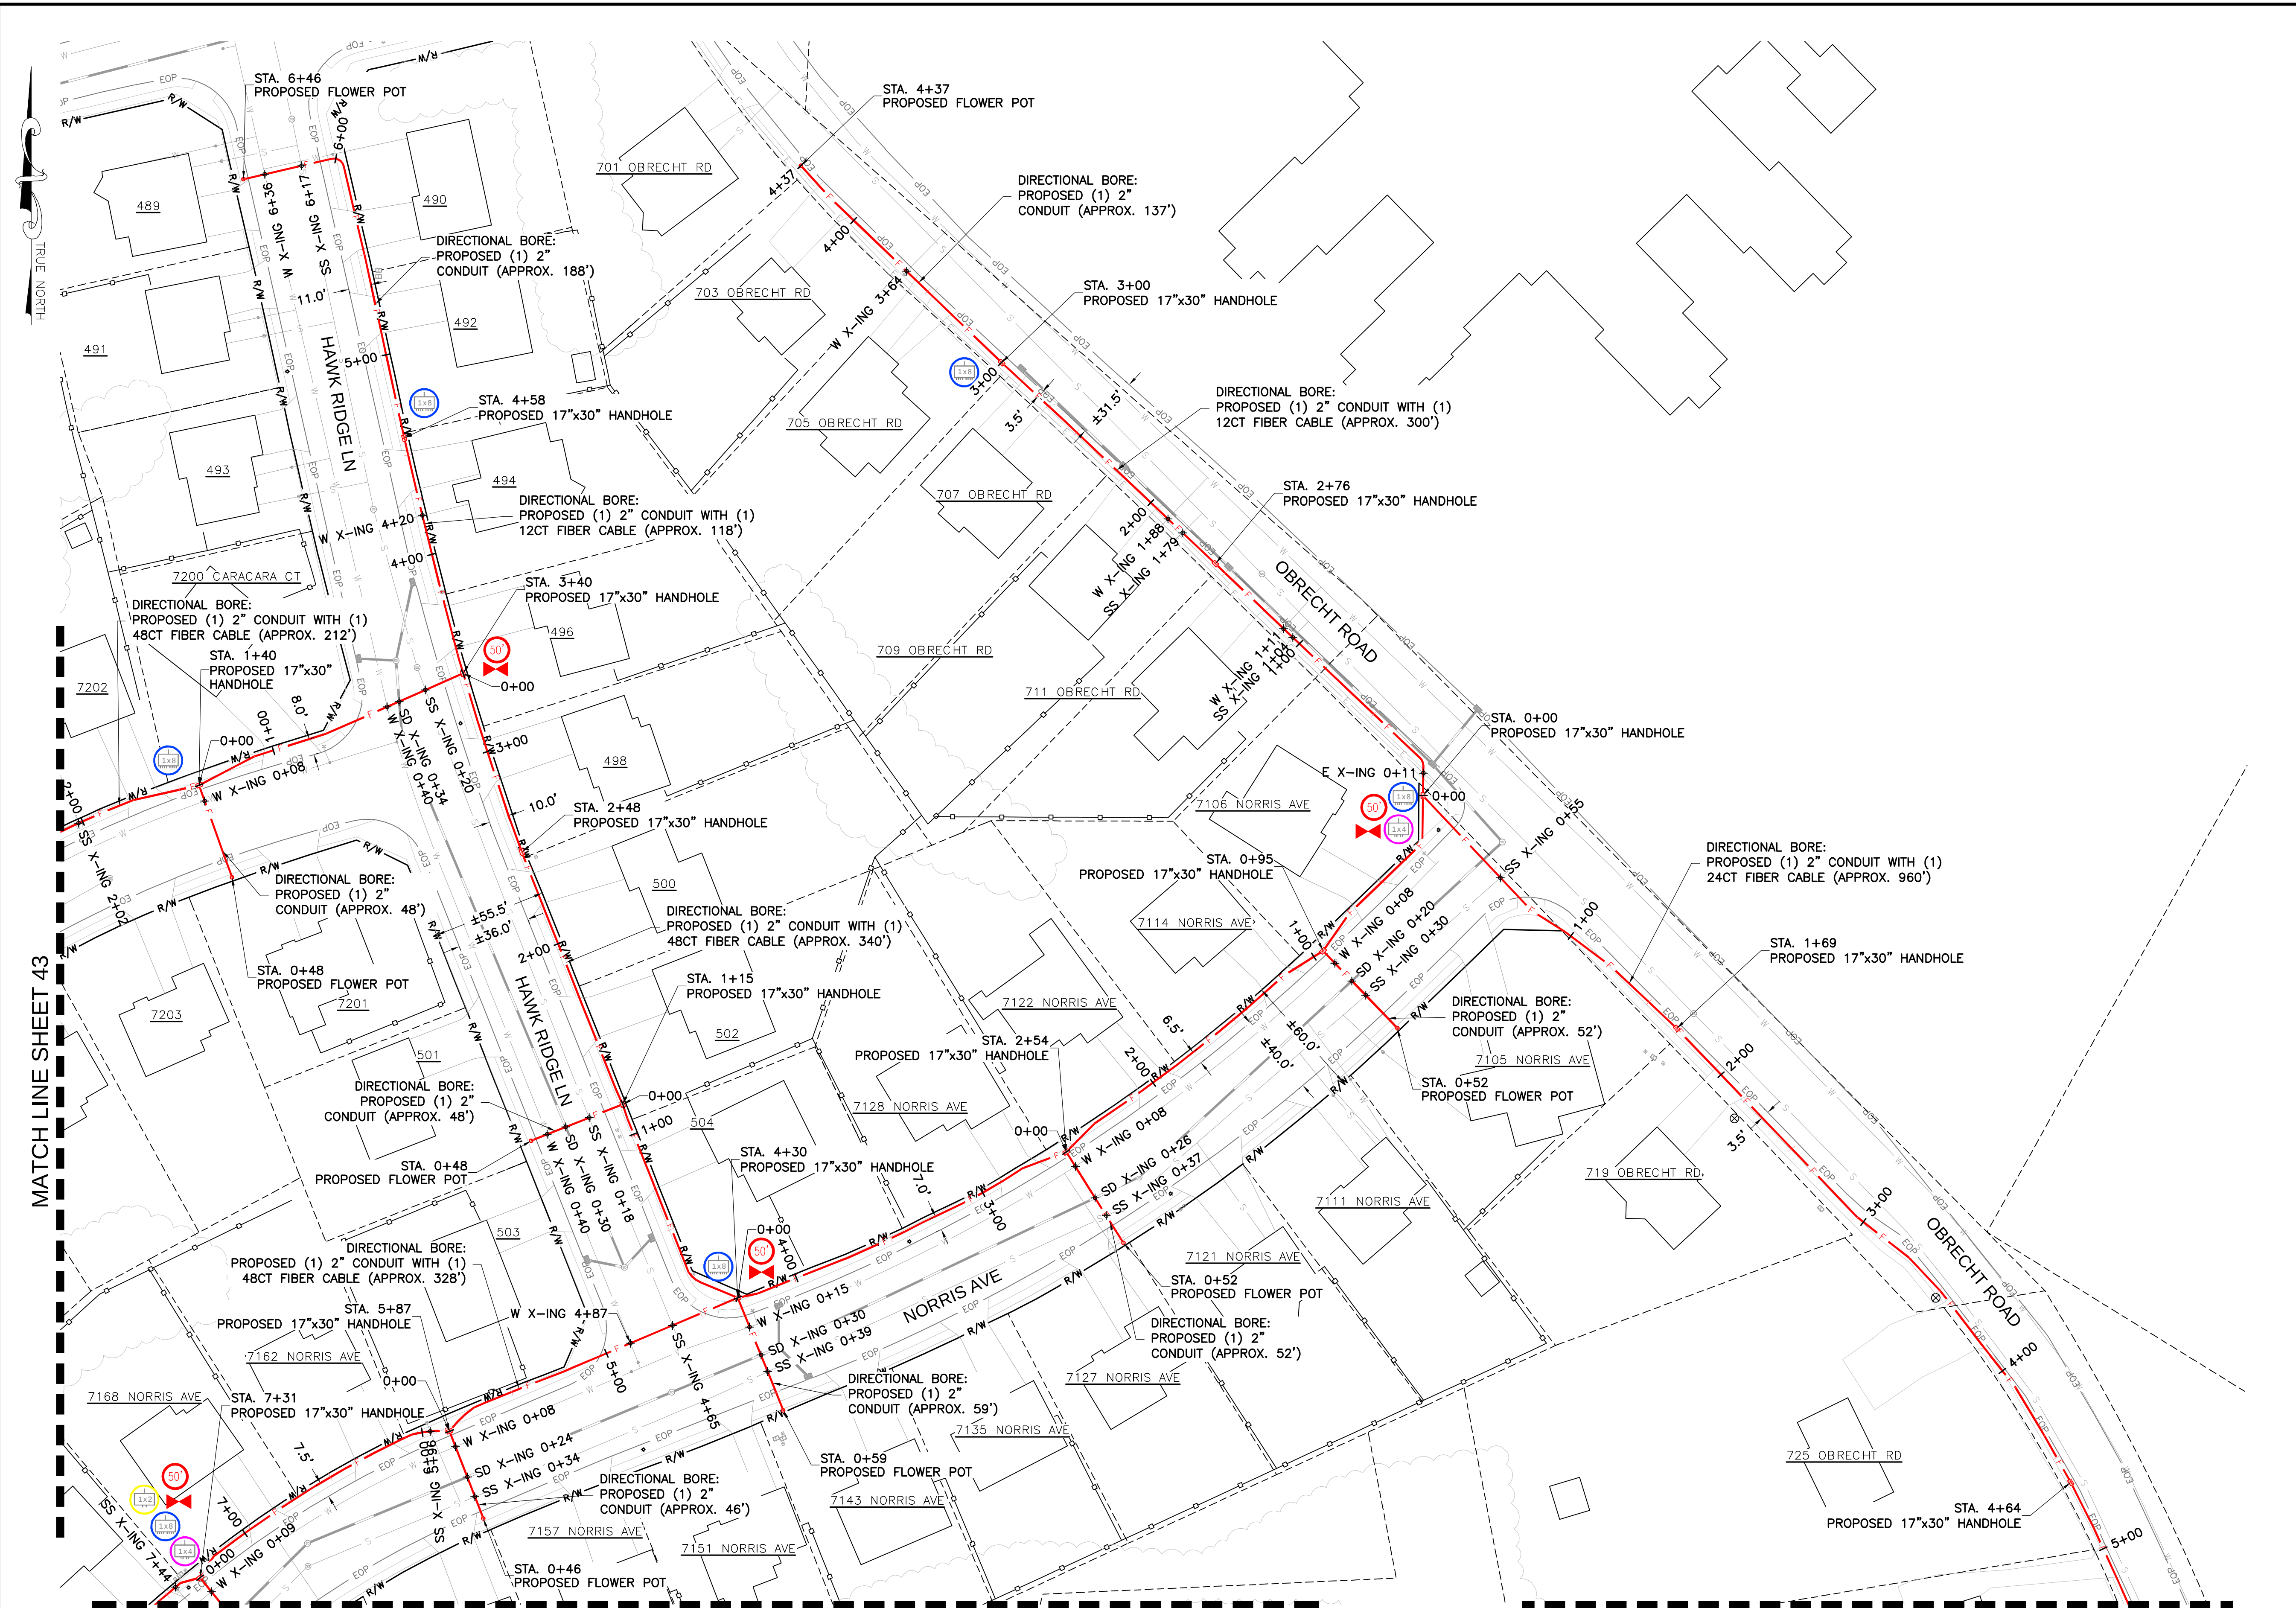


NOTE:
THE EXISTING UTILITY INFORMATION SHOWN REPRESENTS THE BEST DATA AVAILABLE FROM EXISTING DOCUMENTATION AND FIELD EVIDENCE. ALL LOCATIONS SHOULD BE CONSIDERED APPROXIMATE, AND A FIELD INVESTIGATION MUST BE PERFORMED IN THE VICINITY OF ANY CONSTRUCTION ACTIVITIES. NOTE THAT THESE PLANS MAY NOT SHOW ALL UTILITIES THAT ARE PRESENT AT THE SITE.

MATCH LINE SHEET 42

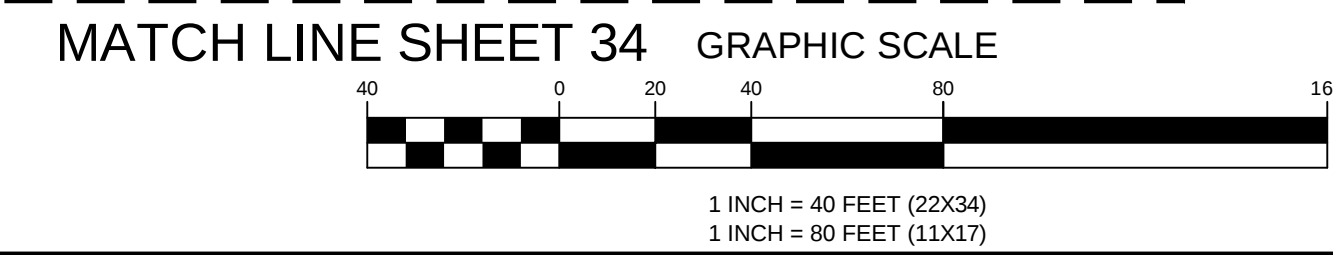

UTILITY PLAN

ENGINEERING FIRM	NB+C TOTALLY COMMITTED. NB+C ENGINEERING SERVICES, LLC. 6095 MARSHLEE DRIVE, SUITE 300 ELK RIDGE, MD 21075 (410) 712-7092																
APPLICANT	Antietam BROADBAND																
SITE INFORMATION	CARROLL COUNTY SYKESVILLE PROPOSED FIBER DESIGN 887 SANDOSKY ROAD SYKESVILLE, MD 21784 CARROLL COUNTY																
DESIGN RECORD	<table><tr><th colspan="4">REVISIONS</th></tr><tr><td>1</td><td>05/22/24</td><td>REVISIONS</td><td>ZNN</td></tr><tr><td>0</td><td>05/17/23</td><td>PRELIMINARY</td><td>MRL</td></tr><tr><th>REV</th><th>DATE</th><th>DESCRIPTION</th><th>BY</th></tr></table>	REVISIONS				1	05/22/24	REVISIONS	ZNN	0	05/17/23	PRELIMINARY	MRL	REV	DATE	DESCRIPTION	BY
REVISIONS																	
1	05/22/24	REVISIONS	ZNN														
0	05/17/23	PRELIMINARY	MRL														
REV	DATE	DESCRIPTION	BY														
PROFESSIONAL STAMP																	
ENGINEER																	
SHEET TITLE	UTILITY PLAN																
SHEET NUMBER	SHEET 35 OF 54																

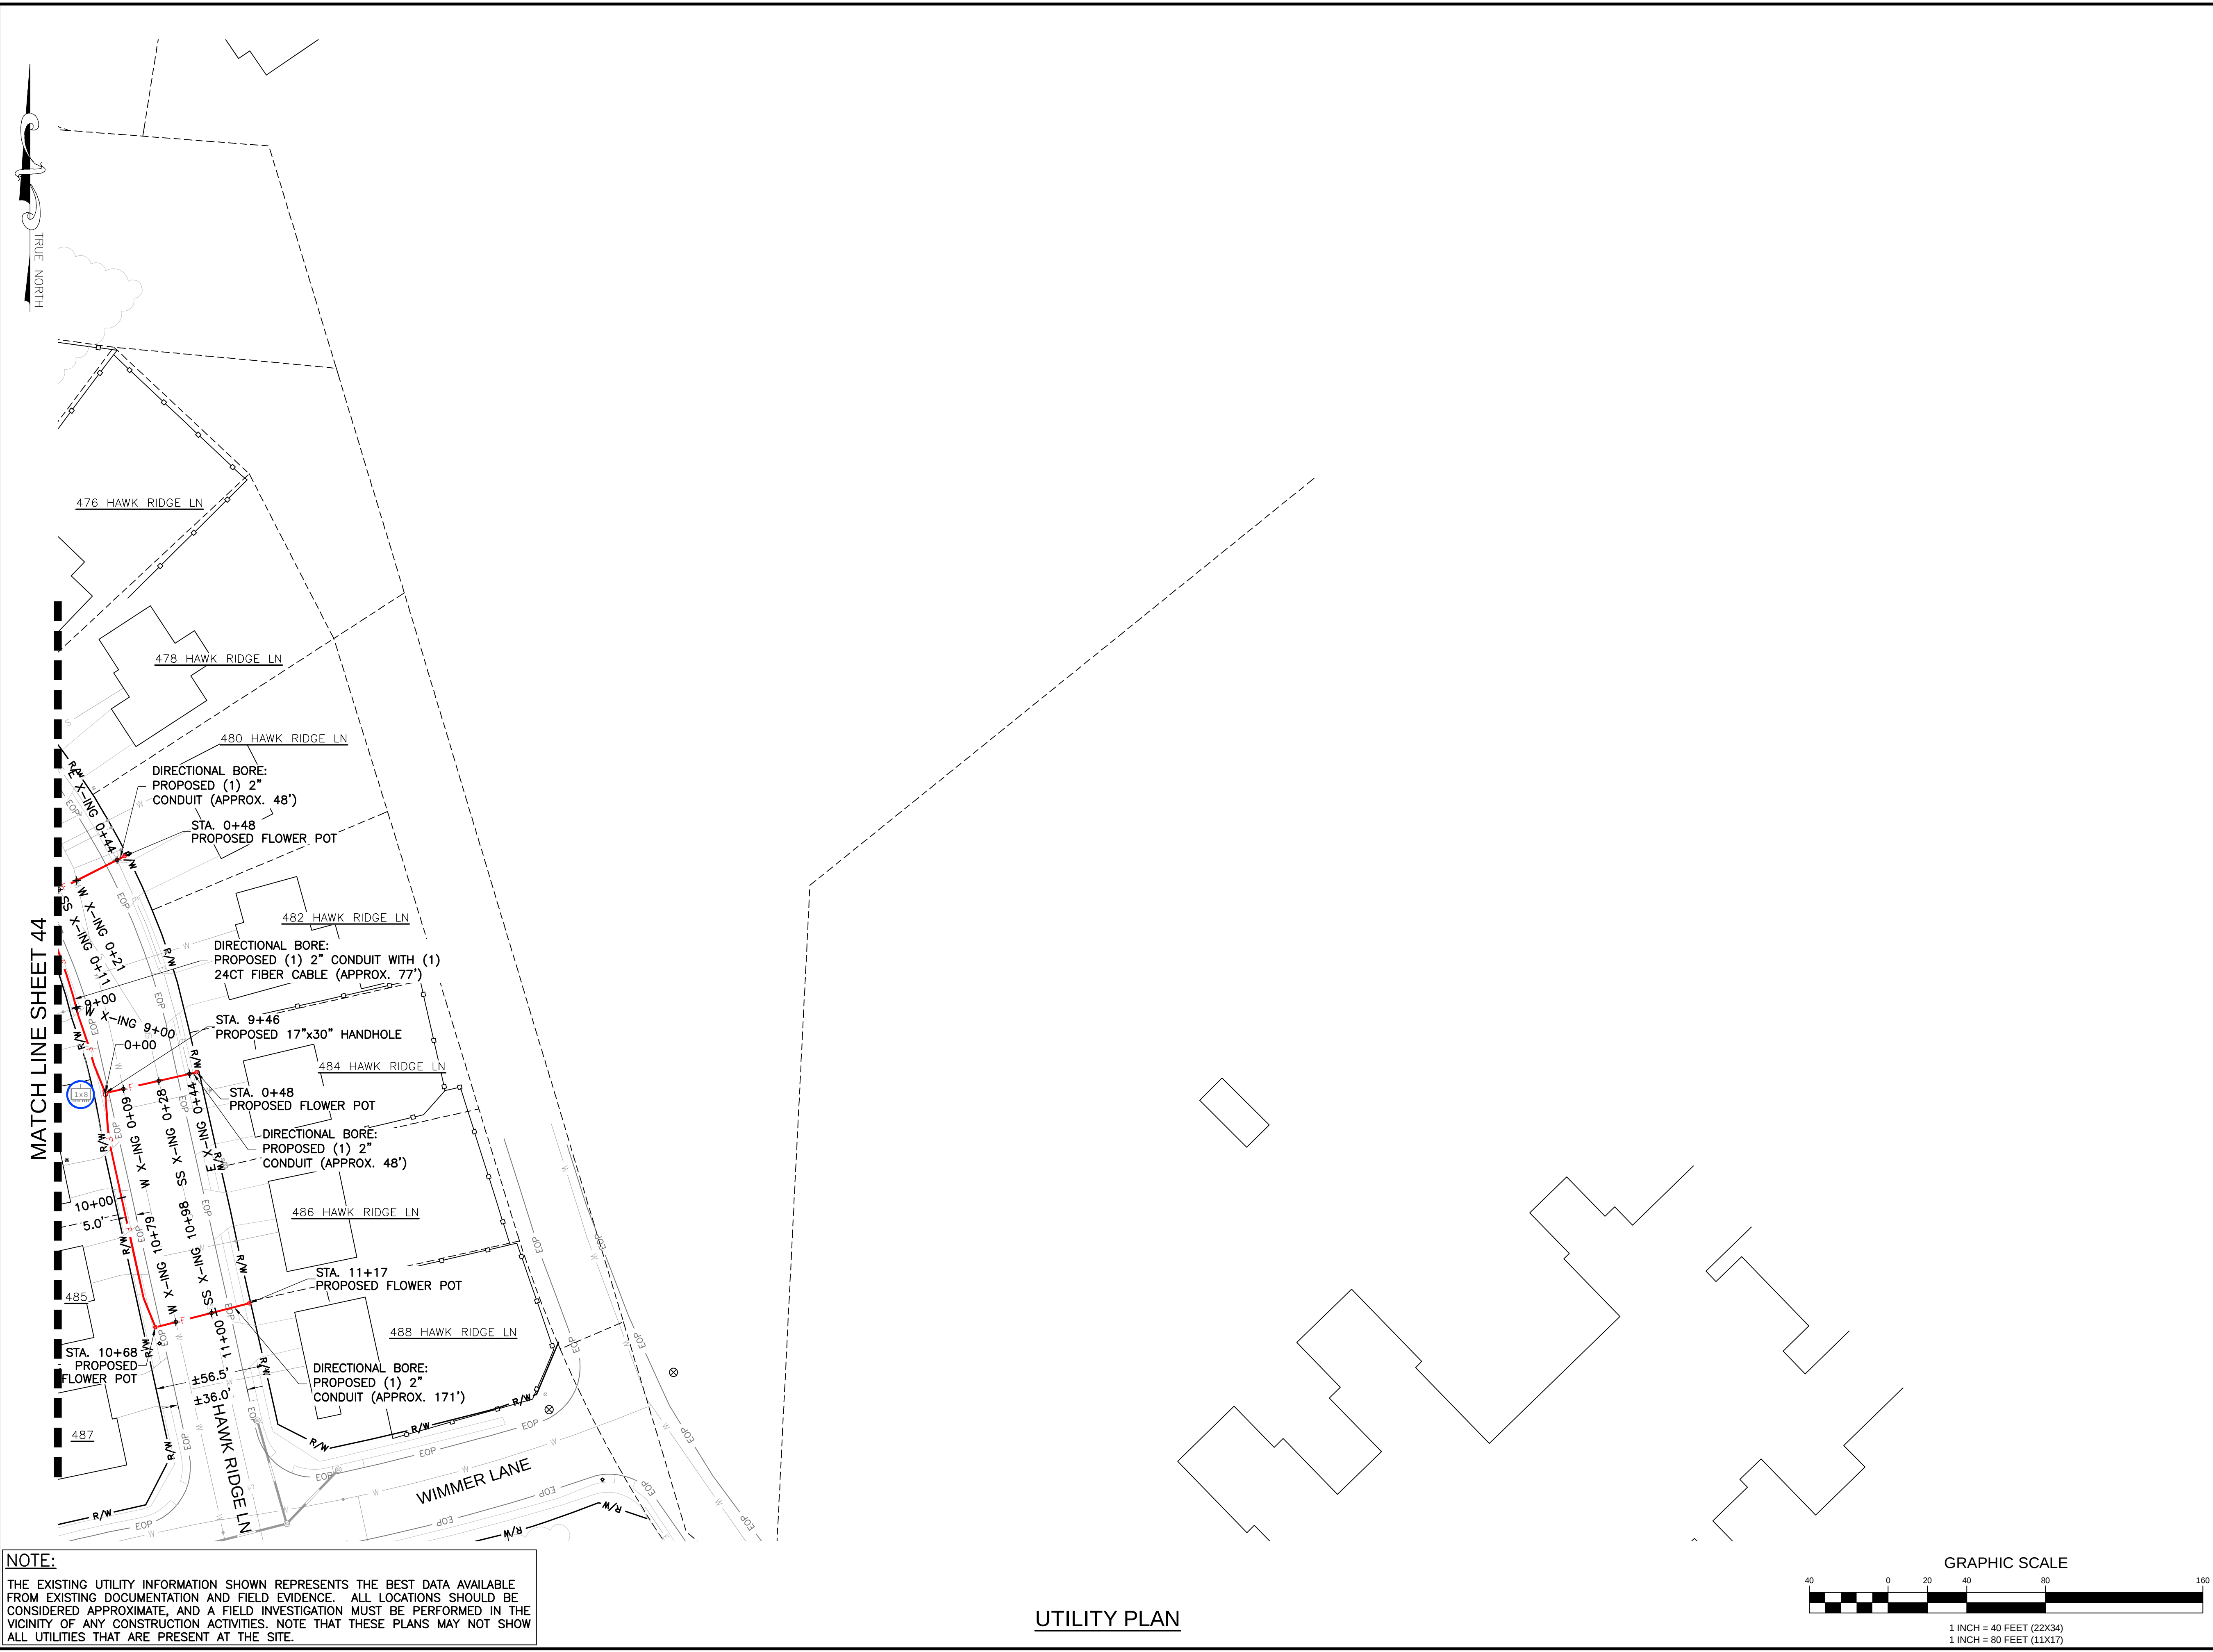

ENGINEERING FIRM	 TOTALLY COMMITTED. NB+C ENGINEERING SERVICES, LLC. 6095 MARSHALEE DRIVE, SUITE 300 ELKRIDGE, MD 21075 (410) 712-7092																		
APPLICANT																			
SITE INFORMATION	CARROLL COUNTY SYKESVILLE PROPOSED FIBER DESIGN 887 SANDOSKY ROAD SYKESVILLE, MD 21784 CARROLL COUNTY																		
DESIGN RECORD	<table border="1"> <thead> <tr> <th colspan="4">REVISIONS</th> </tr> <tr> <th>REV</th> <th>DATE</th> <th>DESCRIPTION</th> <th>BY</th> </tr> </thead> <tbody> <tr> <td>1</td> <td>05/22/24</td> <td>REVISIONS</td> <td>ZNN</td> </tr> <tr> <td>0</td> <td>05/17/23</td> <td>PRELIMINARY</td> <td>MRL</td> </tr> </tbody> </table>			REVISIONS				REV	DATE	DESCRIPTION	BY	1	05/22/24	REVISIONS	ZNN	0	05/17/23	PRELIMINARY	MRL
REVISIONS																			
REV	DATE	DESCRIPTION	BY																
1	05/22/24	REVISIONS	ZNN																
0	05/17/23	PRELIMINARY	MRL																
PROFESSIONAL STAMP																			
ENGINEER																			
SHEET TITLE	UTILITY PLAN																		
SHEET NUMBER	SHEET 36 OF 54																		

MATCH LINE SHEET 42


MATCH LINE SHEET 47

MATCH LINE SHEET 33

MATCH LINE SHEET 40

UTILITY PLAN

NOTE:
THE EXISTING UTILITY INFORMATION SHOWN REPRESENTS THE BEST DATA AVAILABLE FROM EXISTING DOCUMENTATION AND FIELD EVIDENCE. ALL LOCATIONS SHOULD BE CONSIDERED APPROXIMATE, AND A FIELD INVESTIGATION MUST BE PERFORMED IN THE VICINITY OF ANY CONSTRUCTION ACTIVITIES. NOTE THAT THESE PLANS MAY NOT SHOW ALL UTILITIES THAT ARE PRESENT AT THE SITE.

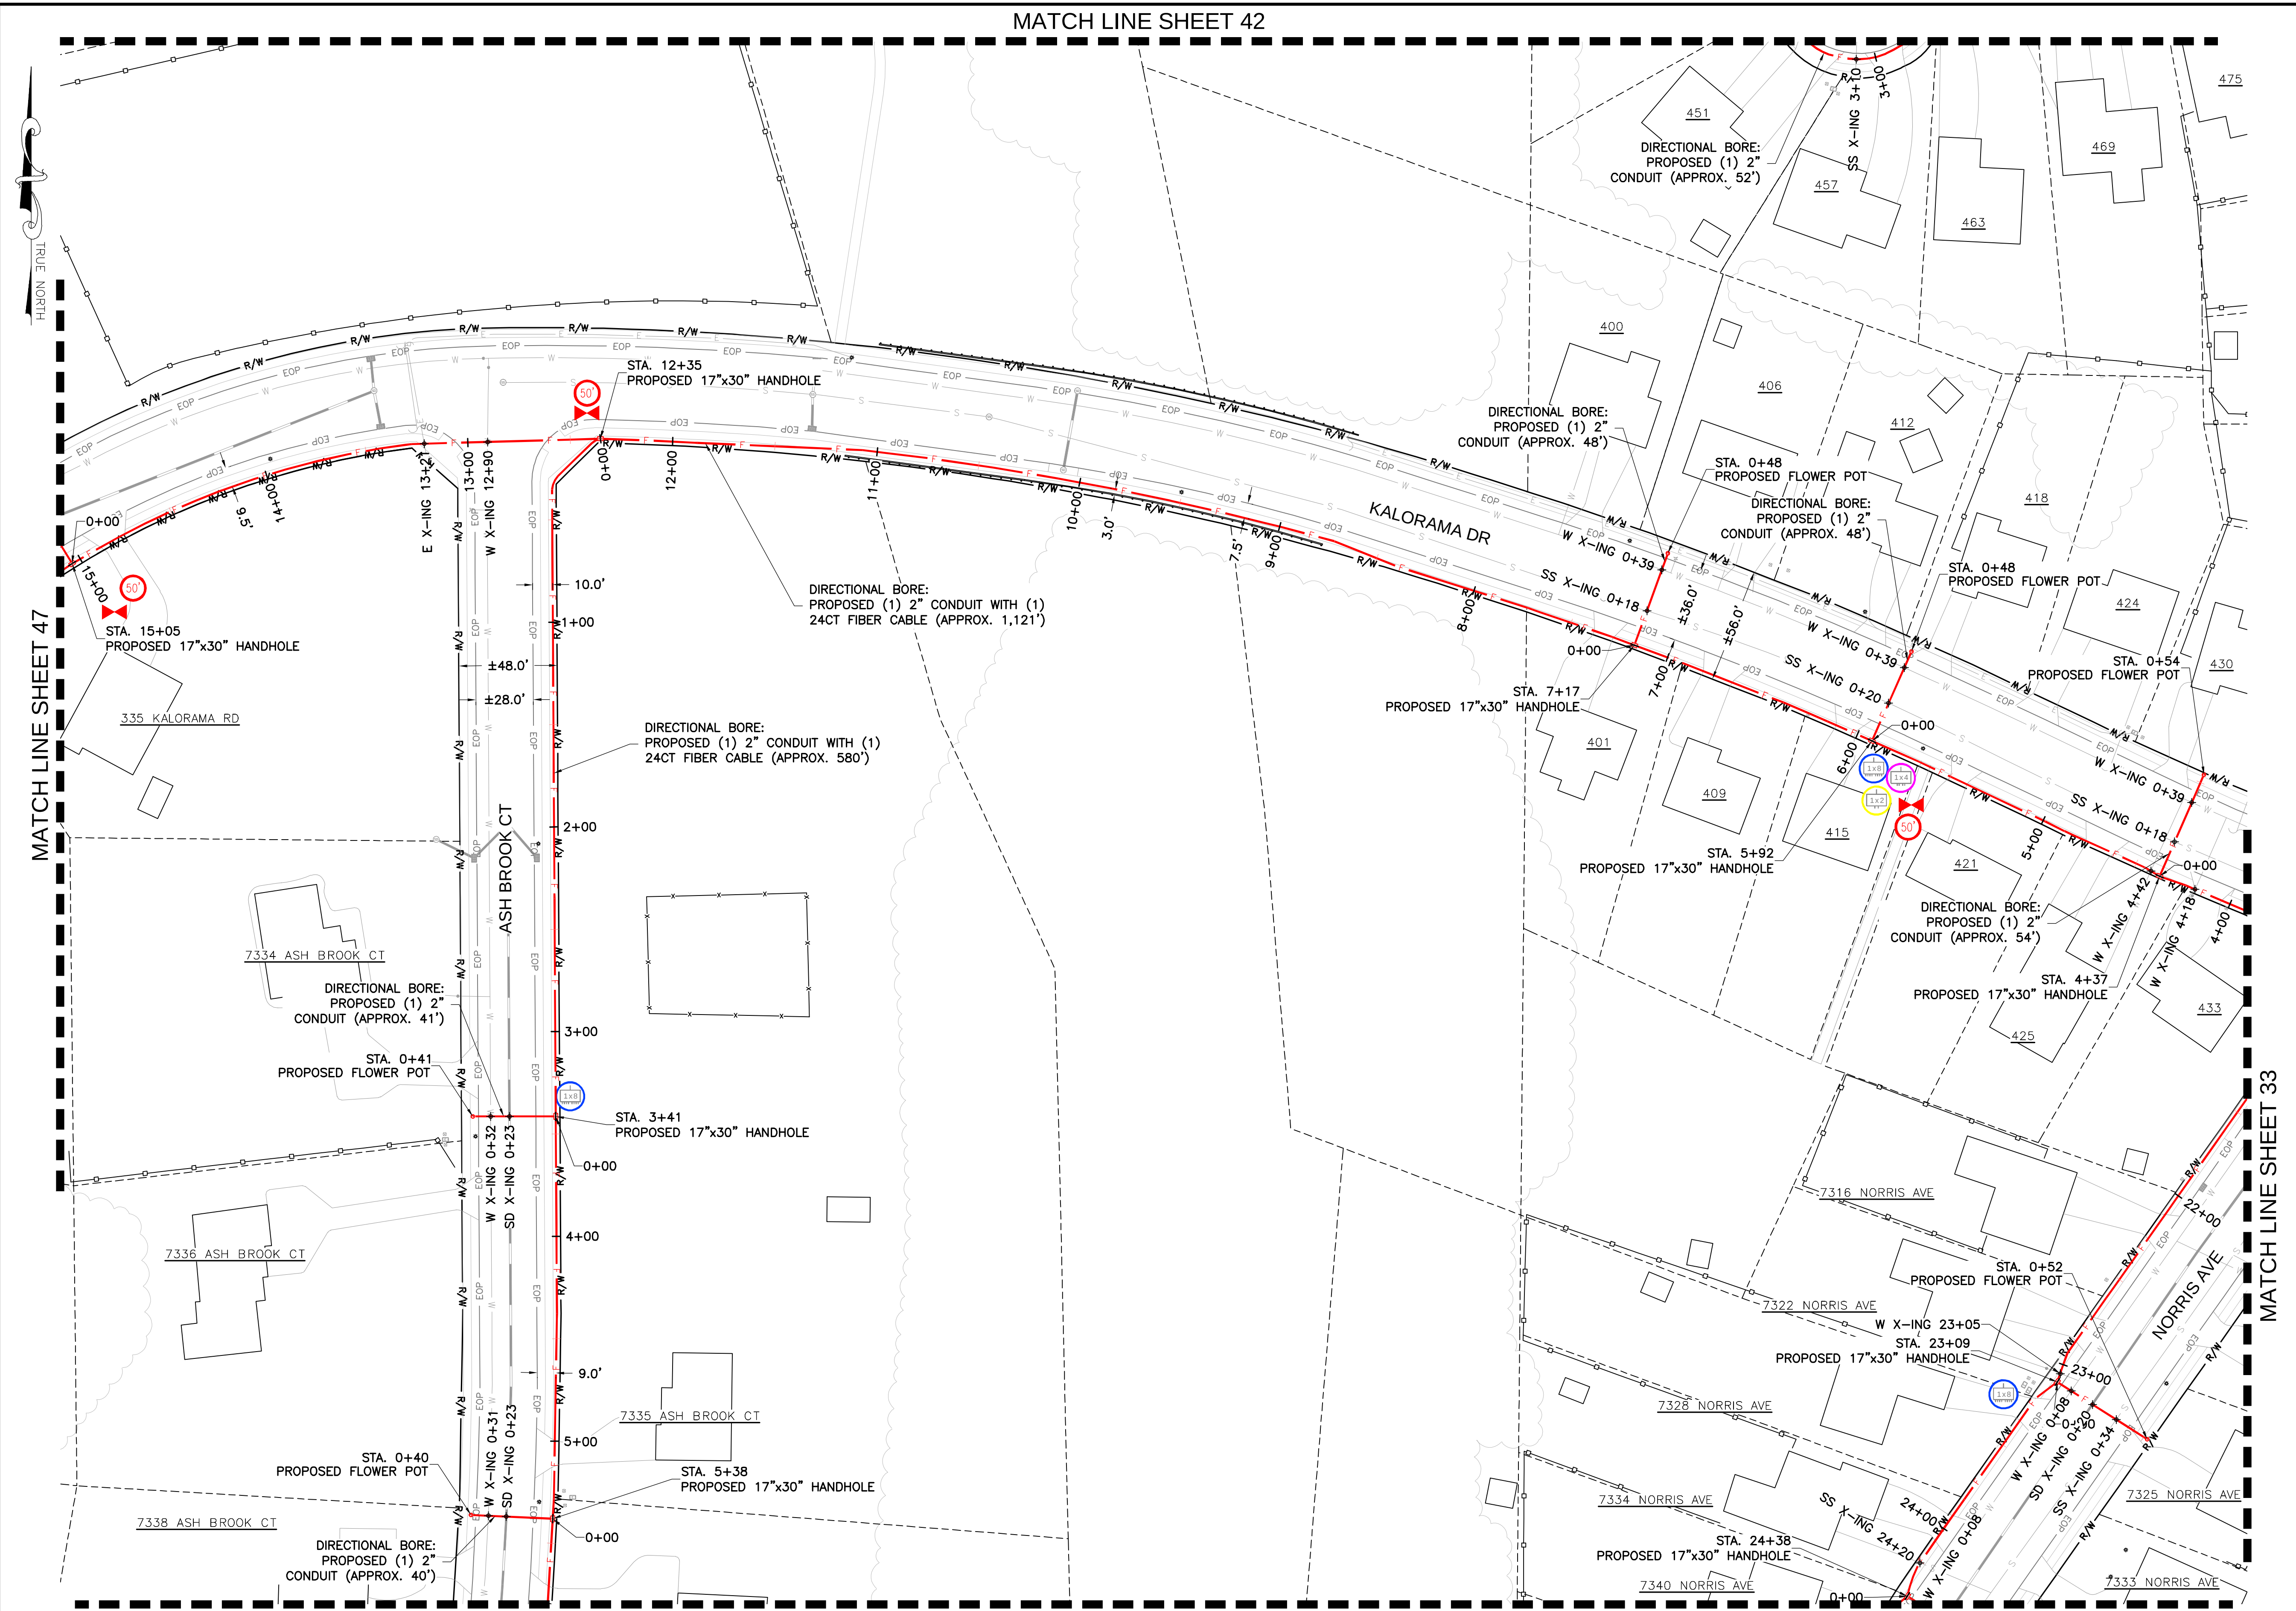

ENGINEERING FIRM

NB+C
TOTALLY COMMITTED.
NB+C ENGINEERING SERVICES, LLC.
6095 MARSHALEE DRIVE, SUITE 300
ELK RIDGE, MD 21075
(410) 712-7092

APPLICANT

Antietam
BROADBAND

SITE INFORMATION

CARROLL COUNTY
SYKESVILLE
PROPOSED FIBER DESIGN
887 SANDOSKY ROAD
SYKESVILLE, MD 21784
CARROLL COUNTY

DESIGN RECORD

REVISIONS			
1	05/22/24	REVISIONS	ZWN
0	05/17/23	PRELIMINARY	MRL
REV	DATE	DESCRIPTION	BY

PROFESSIONAL STAMP


ENGINEER

SHEET TITLE


UTILITY PLAN

SHEET NUMBER


SHEET
41 OF 54

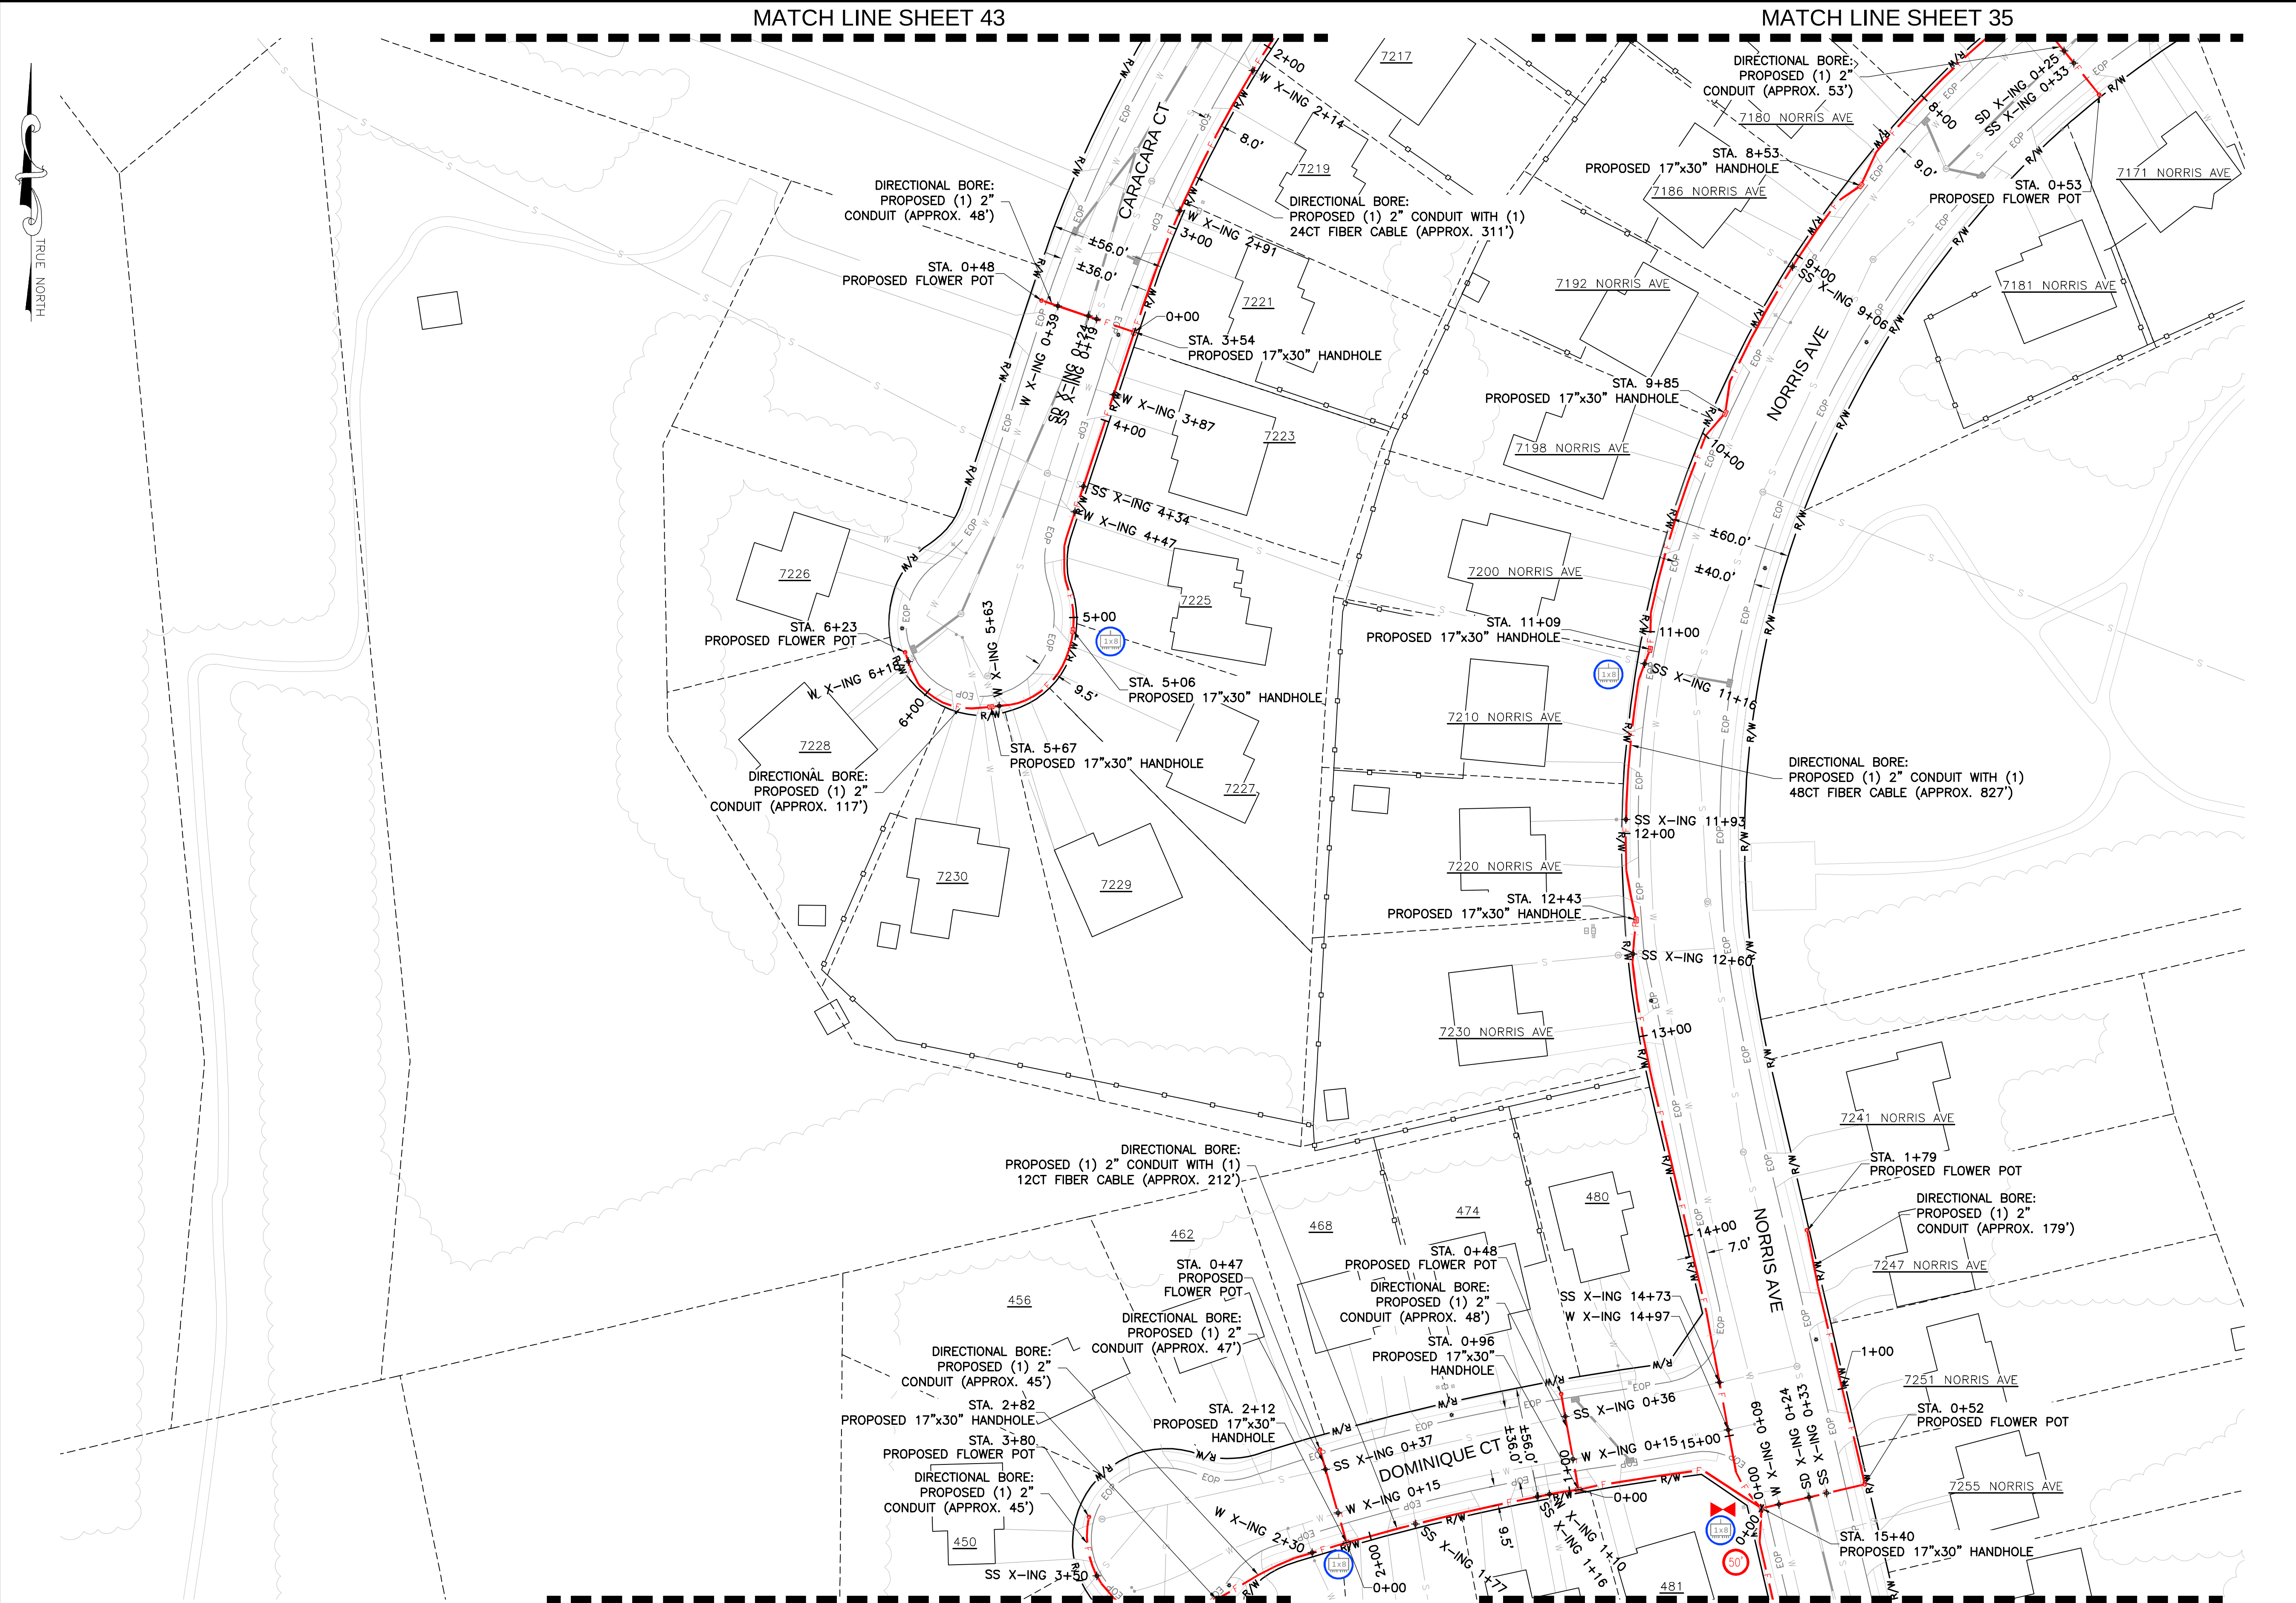


NOTE:
THE EXISTING UTILITY INFORMATION SHOWN REPRESENTS THE BEST DATA AVAILABLE FROM EXISTING DOCUMENTATION AND FIELD EVIDENCE. ALL LOCATIONS SHOULD BE CONSIDERED APPROXIMATE, AND A FIELD INVESTIGATION MUST BE PERFORMED IN THE VICINITY OF ANY CONSTRUCTION ACTIVITIES. NOTE THAT THESE PLANS MAY NOT SHOW ALL UTILITIES THAT ARE PRESENT AT THE SITE.

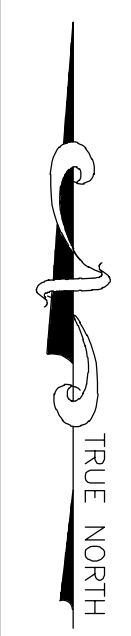

UTILITY PLAN

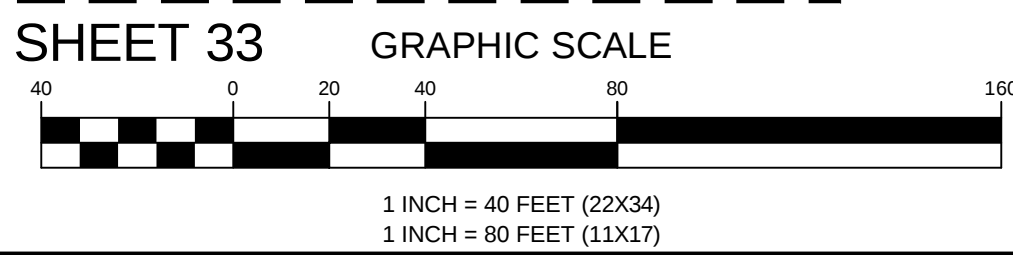

ENGINEERING FIRM	NB+C TOTALLY COMMITTED. NB+C ENGINEERING SERVICES, LLC. 6095 MARSHALEE DRIVE, SUITE 300 ELK RIDGE, MD 21075 (410) 712-7092																
APPLICANT	Antietam BROADBAND																
SITE INFORMATION	CARROLL COUNTY SYKESVILLE PROPOSED FIBER DESIGN 887 SANDOSKY ROAD SYKESVILLE, MD 21784 CARROLL COUNTY																
DESIGN RECORD	<table border="1"><thead><tr><th colspan="4">REVISIONS</th></tr><tr><th>REV</th><th>DATE</th><th>DESCRIPTION</th><th>BY</th></tr></thead><tbody><tr><td>1</td><td>05/22/24</td><td>REVISIONS</td><td>ZWN</td></tr><tr><td>0</td><td>05/17/23</td><td>PRELIMINARY</td><td>MRL</td></tr></tbody></table>	REVISIONS				REV	DATE	DESCRIPTION	BY	1	05/22/24	REVISIONS	ZWN	0	05/17/23	PRELIMINARY	MRL
REVISIONS																	
REV	DATE	DESCRIPTION	BY														
1	05/22/24	REVISIONS	ZWN														
0	05/17/23	PRELIMINARY	MRL														
PROFESSIONAL STAMP																	
ENGINEER																	
SHEET TITLE	UTILITY PLAN																
SHEET NUMBER	SHEET 42 OF 54																

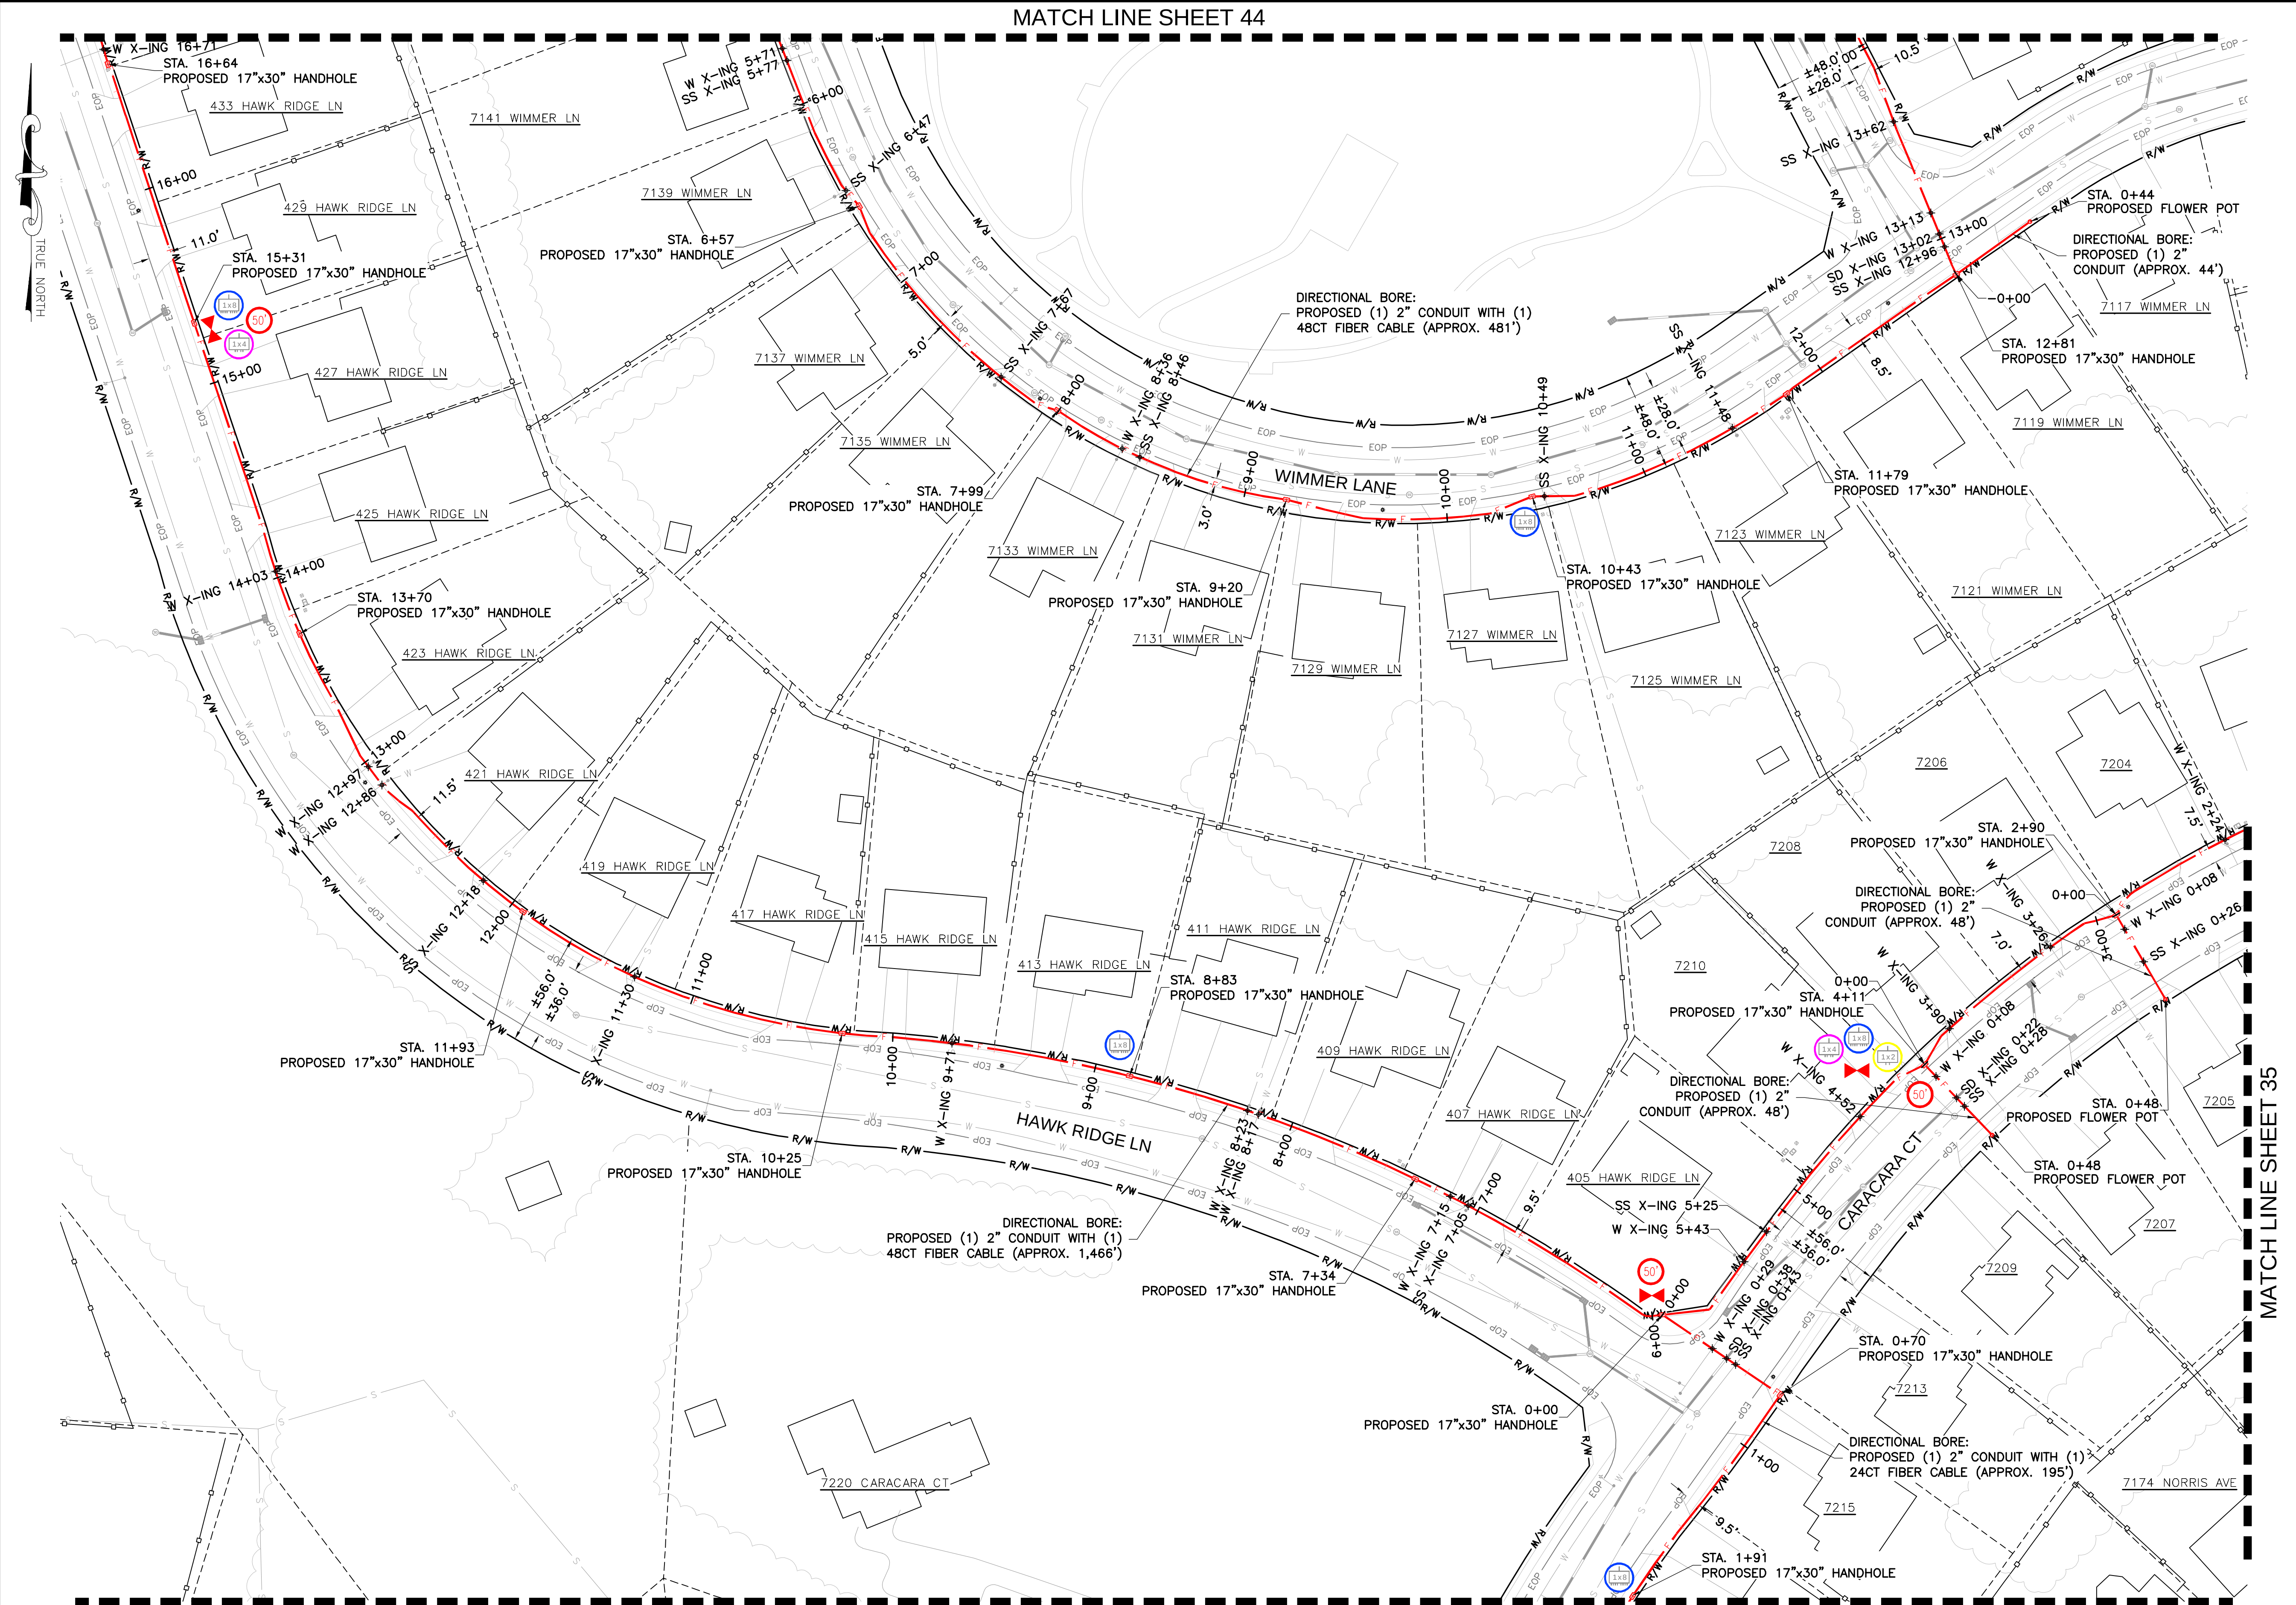

NOTE:
THE EXISTING UTILITY INFORMATION SHOWN REPRESENTS THE BEST DATA AVAILABLE FROM EXISTING DOCUMENTATION AND FIELD EVIDENCE. ALL LOCATIONS SHOULD BE CONSIDERED APPROXIMATE, AND A FIELD INVESTIGATION MUST BE PERFORMED IN THE VICINITY OF ANY CONSTRUCTION ACTIVITIES. NOTE THAT THESE PLANS MAY NOT SHOW ALL UTILITIES THAT ARE PRESENT AT THE SITE.

ENGINEERING FIRM

NB+C
TOTALLY COMMITTED.

NB+C ENGINEERING SERVICES, LLC.
6095 MARSHALEE DRIVE, SUITE 300
ELK RIDGE, MD 21075
(410) 712-7092

APPLICANT

Antietam
BROADBAND

SITE INFORMATION

CARROLL COUNTY
SYKESVILLE
PROPOSED FIBER DESIGN
887 SANDOSKY ROAD
SYKESVILLE, MD 21784
CARROLL COUNTY

DESIGN RECORD

REV	DATE	DESCRIPTION	BY
1	05/22/24	REVISIONS	ZNN
0	05/17/23	PRELIMINARY	MRL

PROFESSIONAL STAMP


ENGINEER


SHEET TITLE

UTILITY PLAN

SHEET NUMBER

SHEET
43 OF 54

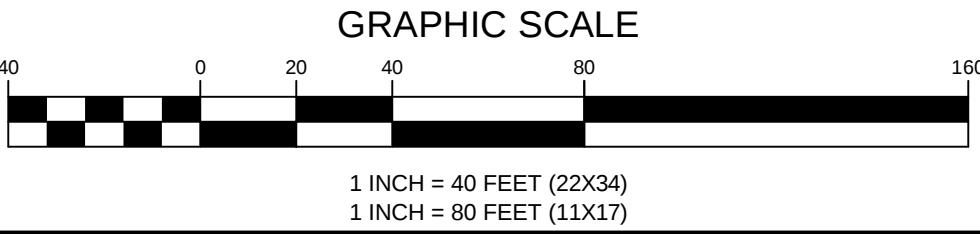


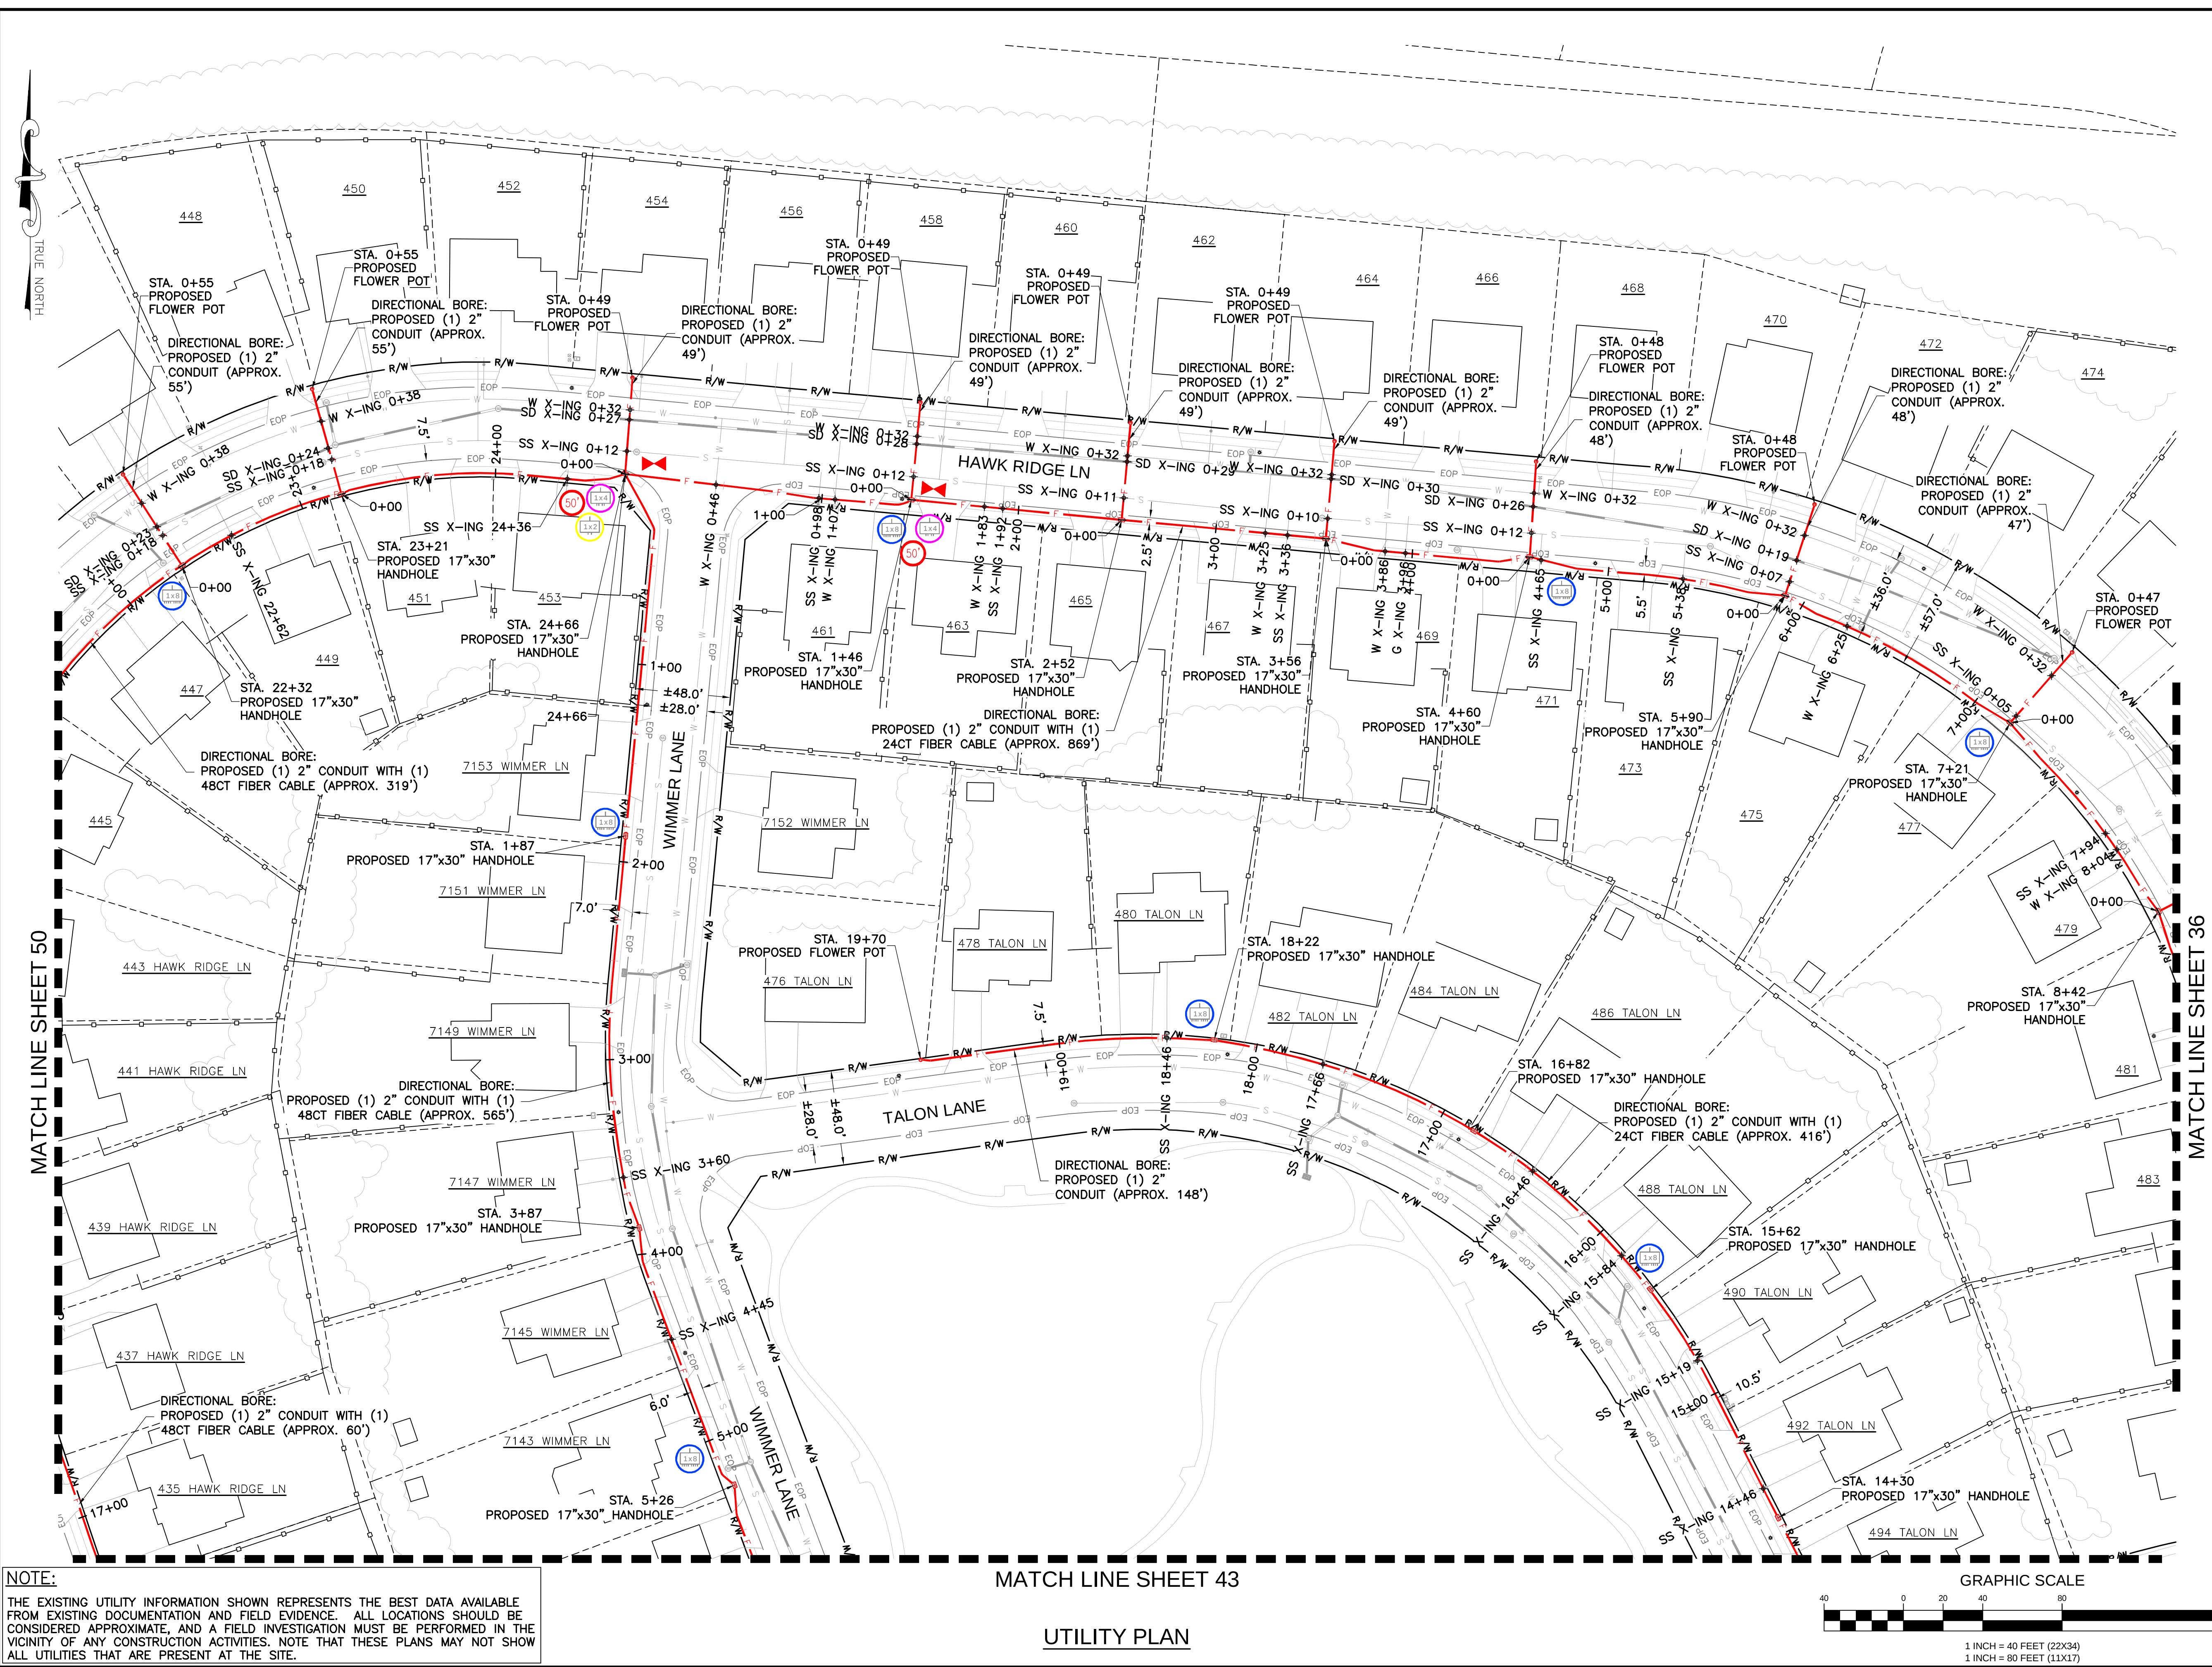

NOTE:
THE EXISTING UTILITY INFORMATION SHOWN REPRESENTS THE BEST DATA AVAILABLE FROM EXISTING DOCUMENTATION AND FIELD EVIDENCE. ALL LOCATIONS SHOULD BE CONSIDERED APPROXIMATE, AND A FIELD INVESTIGATION MUST BE PERFORMED IN THE VICINITY OF ANY CONSTRUCTION ACTIVITIES. NOTE THAT THESE PLANS MAY NOT SHOW ALL UTILITIES THAT ARE PRESENT AT THE SITE.

MATCH LINE SHEET 43

UTILITY PLAN

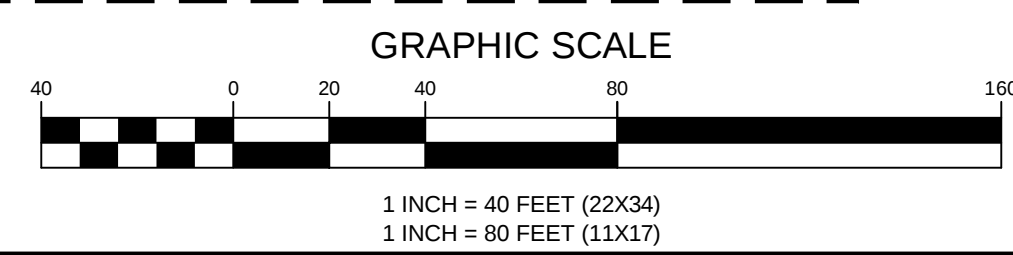



ENGINEERING FIRM	NB+C TOTALLY COMMITTED. NB+C ENGINEERING SERVICES, LLC. 6095 MARSHLEE DRIVE, SUITE 300 ELK RIDGE, MD 21075 (410) 712-7092																		
APPLICANT	Antietam BROADBAND																		
SITE INFORMATION	CARROLL COUNTY SYKESVILLE PROPOSED FIBER DESIGN 887 SANDOSKY ROAD SYKESVILLE, MD 21784 CARROLL COUNTY																		
DESIGN RECORD	<table border="1"><thead><tr><th colspan="4">REVISIONS</th></tr><tr><th>REV</th><th>DATE</th><th>DESCRIPTION</th><th>BY</th></tr></thead><tbody><tr><td>1</td><td>05/22/24</td><td>REVISIONS</td><td>ZNN</td></tr><tr><td>0</td><td>05/17/23</td><td>PRELIMINARY</td><td>MRL</td></tr></tbody></table>			REVISIONS				REV	DATE	DESCRIPTION	BY	1	05/22/24	REVISIONS	ZNN	0	05/17/23	PRELIMINARY	MRL
REVISIONS																			
REV	DATE	DESCRIPTION	BY																
1	05/22/24	REVISIONS	ZNN																
0	05/17/23	PRELIMINARY	MRL																
PROFESSIONAL STAMP																			
ENGINEER																			
SHEET TITLE	UTILITY PLAN																		
SHEET NUMBER	SHEET 44 OF 54																		

MATCH LINE SHEET 48

MATCH LINE SHEET 46

UTILITY PLAN

NOTE:
THE EXISTING UTILITY INFORMATION SHOWN REPRESENTS THE BEST DATA AVAILABLE FROM EXISTING DOCUMENTATION AND FIELD EVIDENCE. ALL LOCATIONS SHOULD BE CONSIDERED APPROXIMATE, AND A FIELD INVESTIGATION MUST BE PERFORMED IN THE VICINITY OF ANY CONSTRUCTION ACTIVITIES. NOTE THAT THESE PLANS MAY NOT SHOW ALL UTILITIES THAT ARE PRESENT AT THE SITE.

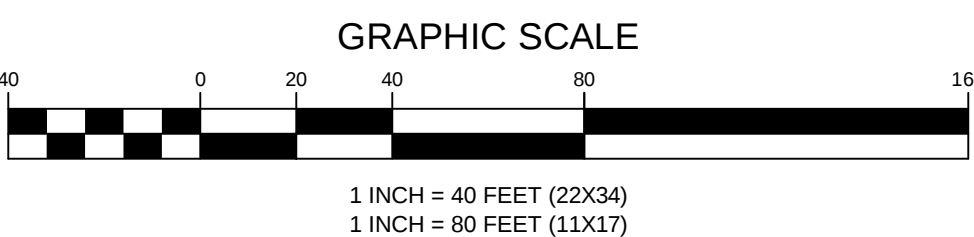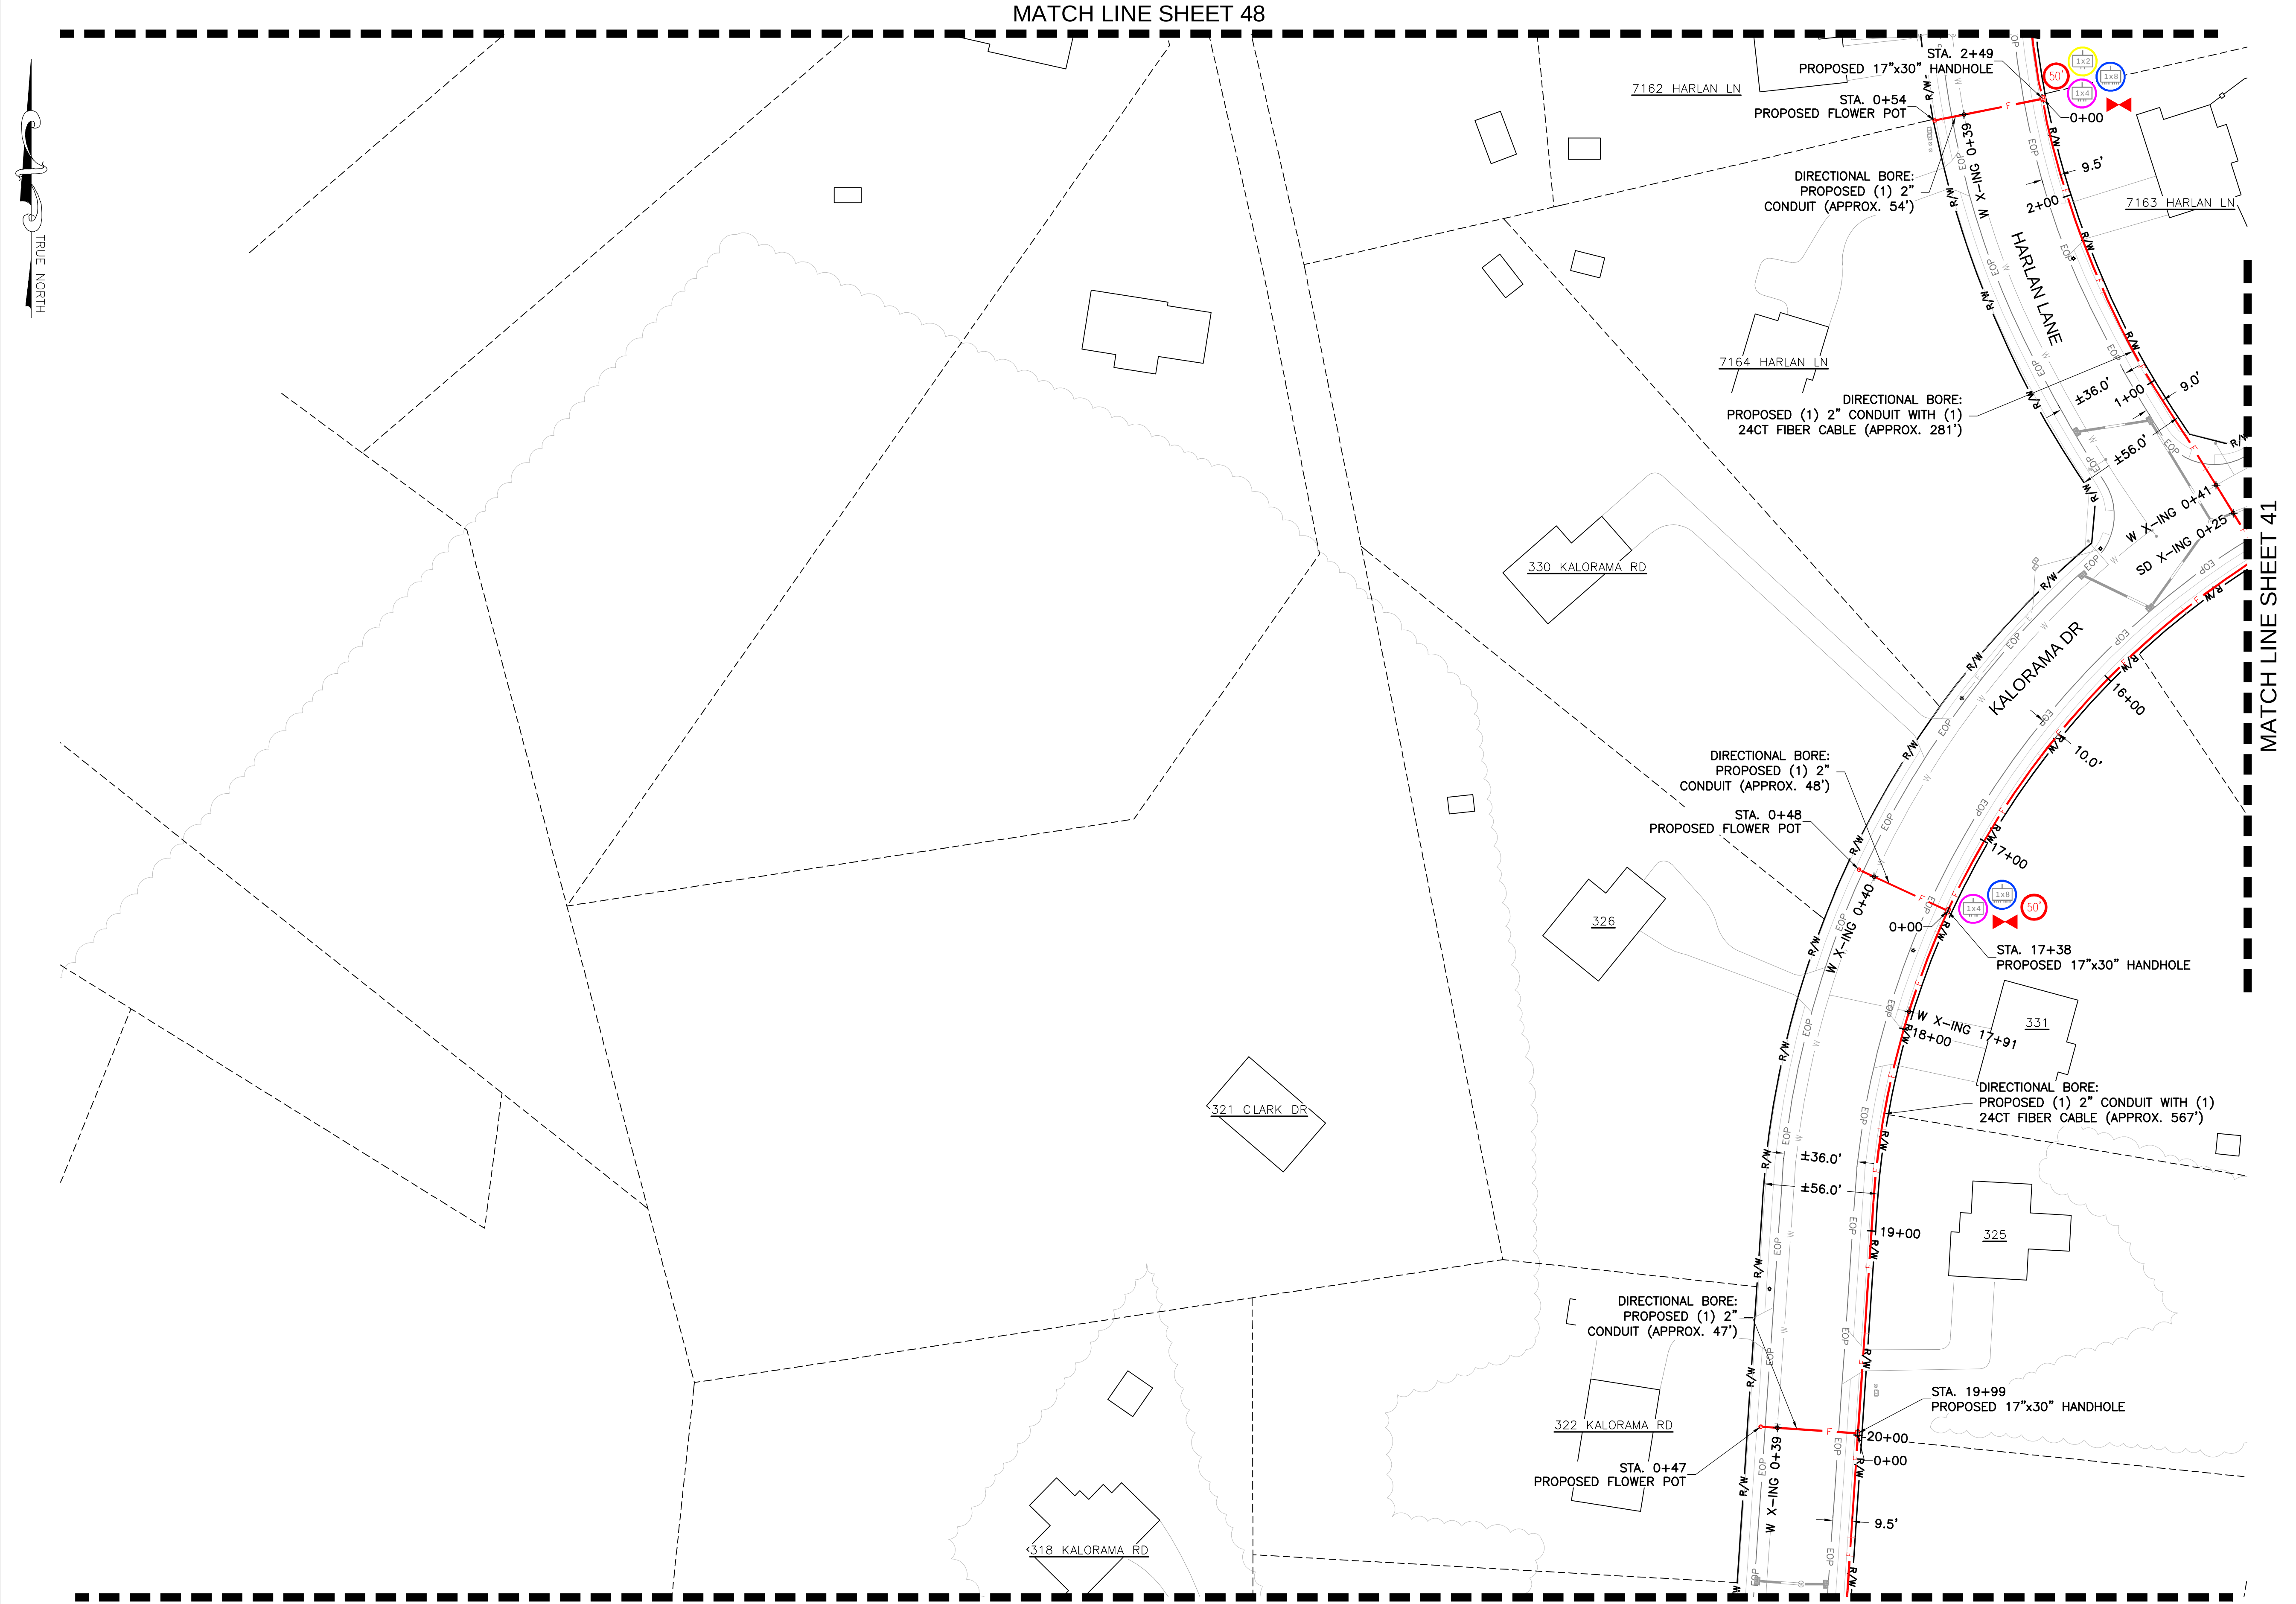

ENGINEERING FIRM

NB+C
TOTALLY COMMITTED.
NB+C ENGINEERING SERVICES, LLC.
6095 MARSHALEE DRIVE, SUITE 300
ELK RIDGE, MD 21075
(410) 712-7092

APPLICANT



SITE INFORMATION

CARROLL COUNTY
SYKESVILLE
PROPOSED FIBER DESIGN
887 SANDOSKY ROAD
SYKESVILLE, MD 21784
CARROLL COUNTY

DESIGN RECORD

REVISIONS			
1	05/22/24	REVISIONS	ZNN
0	05/17/23	PRELIMINARY	MRL
REV	DATE	DESCRIPTION	BY

PROFESSIONAL STAMP

ENGINEER

SHEET TITLE

UTILITY PLAN

SHEET NUMBER


SHEET
47 OF 54

MATCH LINE SHEET 49

MATCH LINE SHEET 47

UTILITY PLAN

NOTE:
THE EXISTING UTILITY INFORMATION SHOWN REPRESENTS THE BEST DATA AVAILABLE FROM EXISTING DOCUMENTATION AND FIELD EVIDENCE. ALL LOCATIONS SHOULD BE CONSIDERED APPROXIMATE, AND A FIELD INVESTIGATION MUST BE PERFORMED IN THE VICINITY OF ANY CONSTRUCTION ACTIVITIES. NOTE THAT THESE PLANS MAY NOT SHOW ALL UTILITIES THAT ARE PRESENT AT THE SITE.

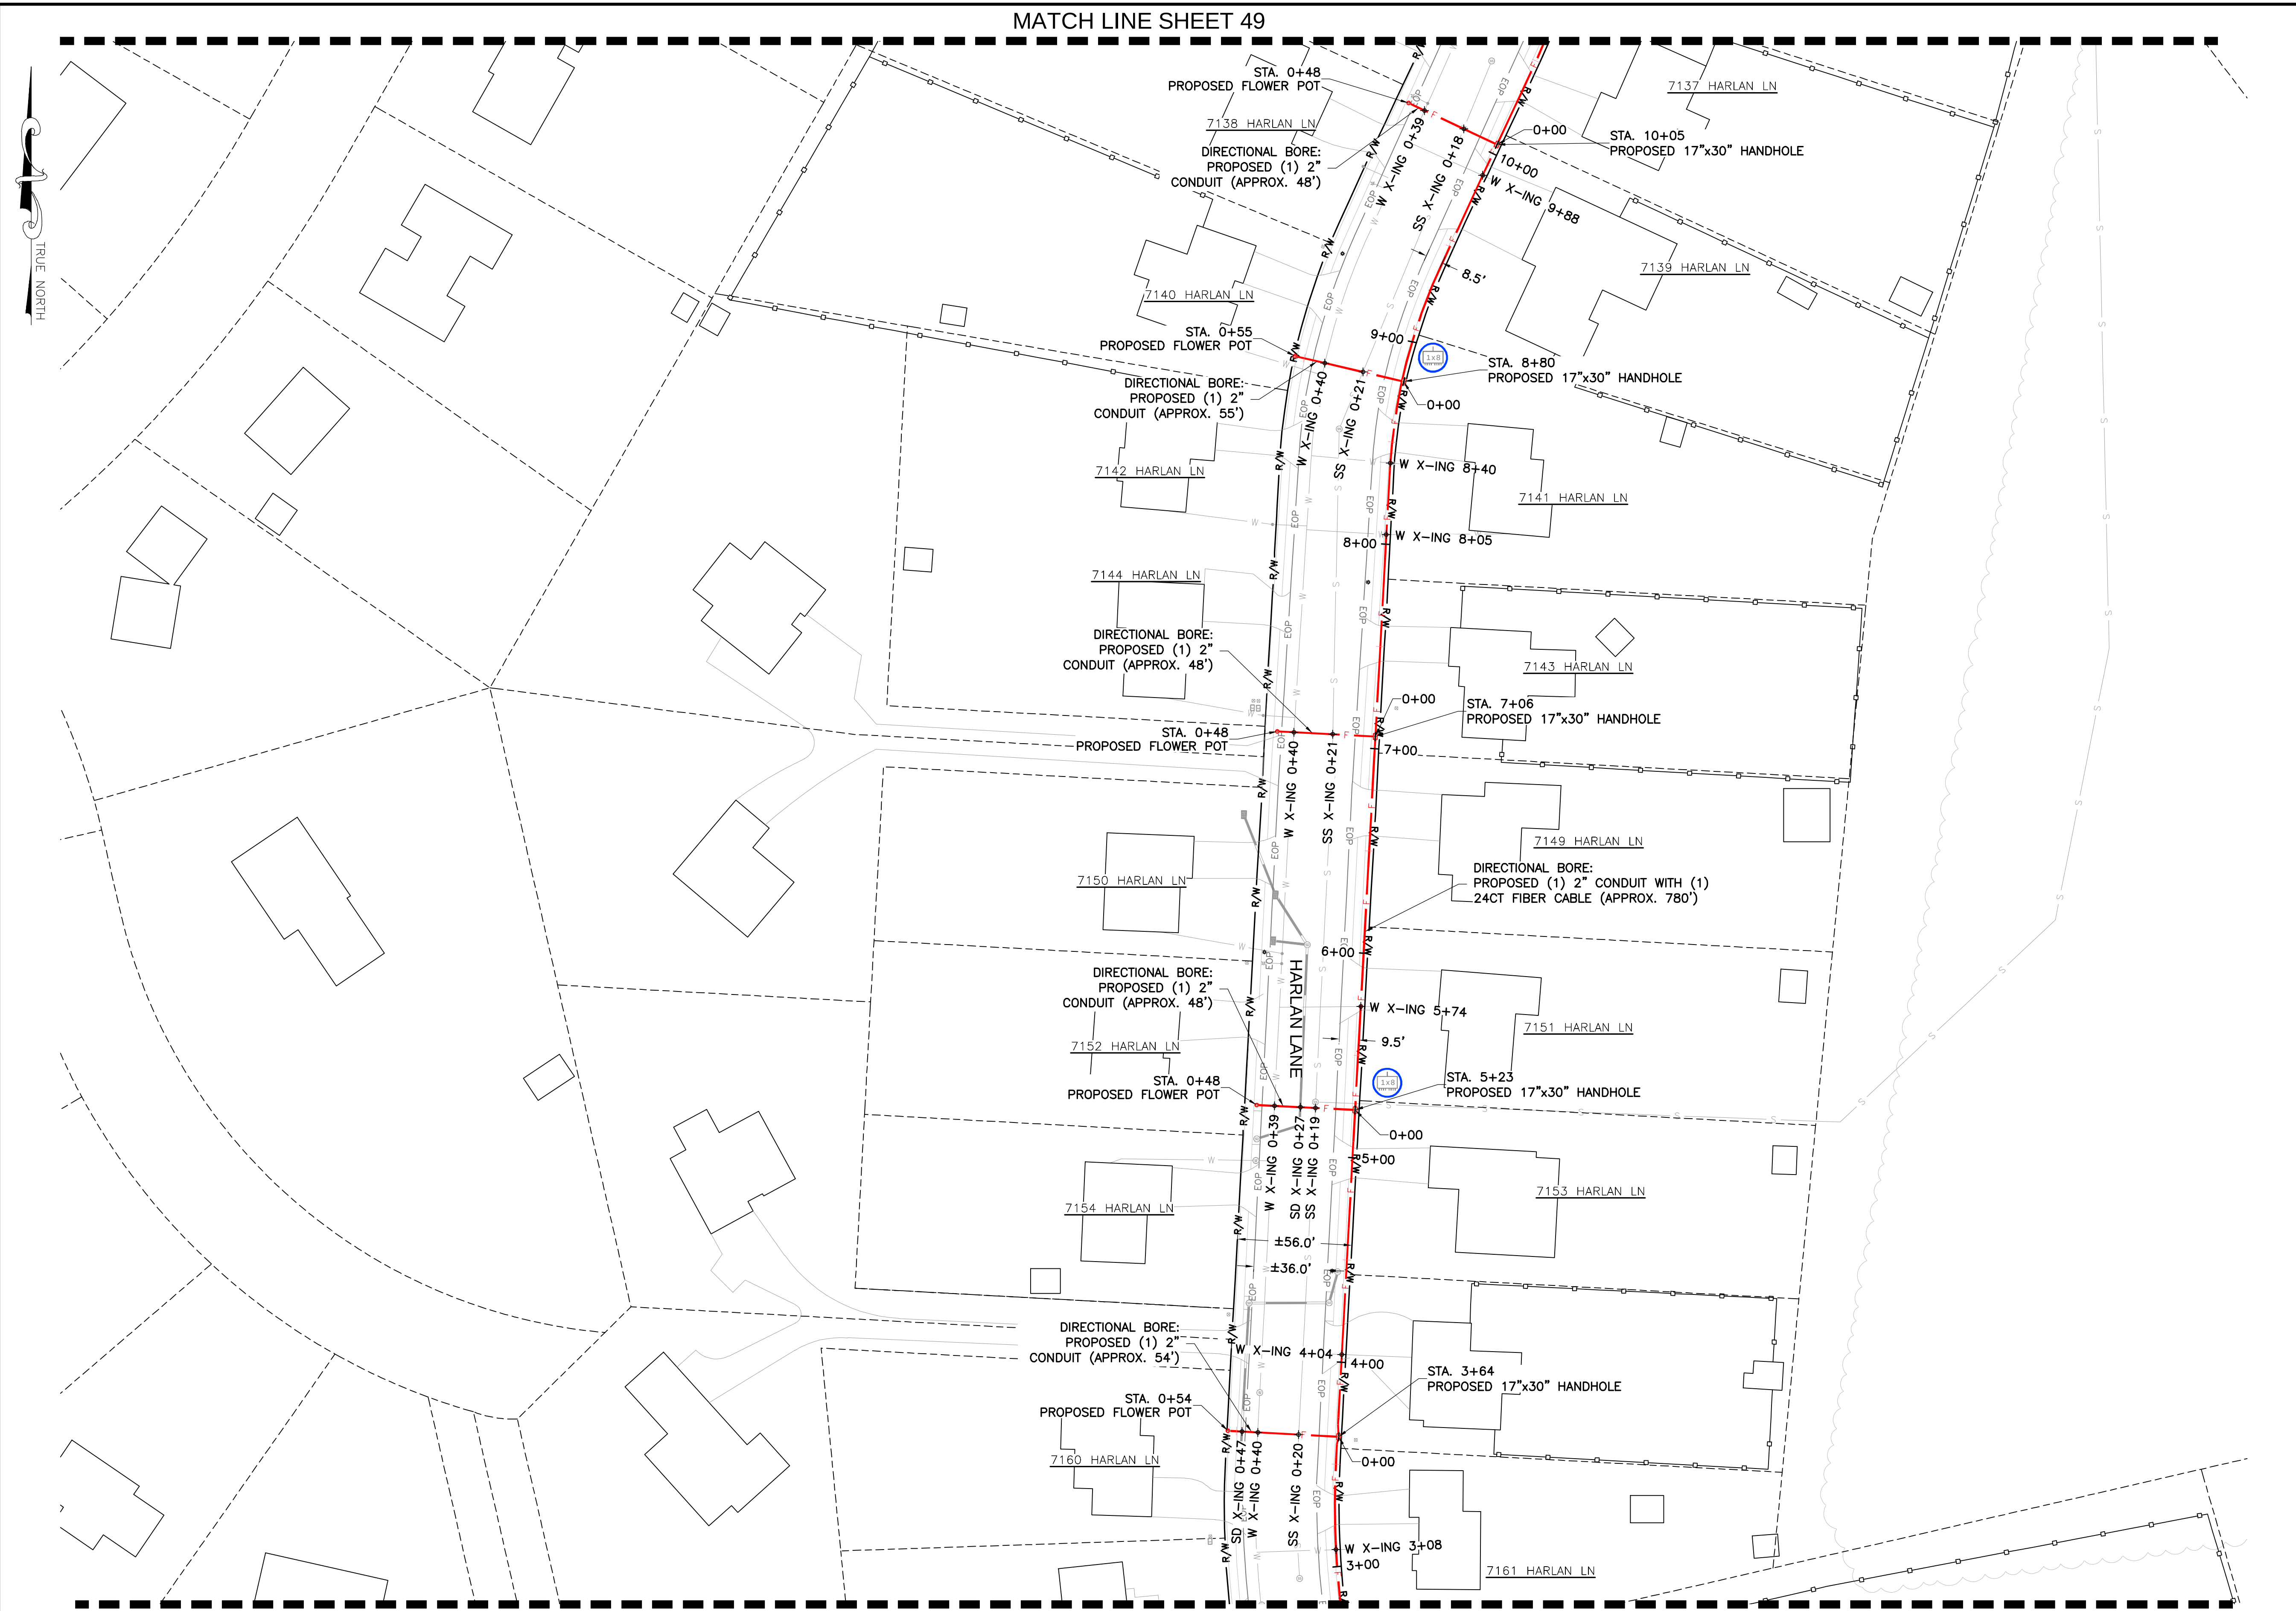

ENGINEERING FIRM

NB+C
TOTALLY COMMITTED.
NB+C ENGINEERING SERVICES, LLC.
6095 MARSHALEE DRIVE, SUITE 300
ELK RIDGE, MD 21075
(410) 712-7092

APPLICANT



SITE INFORMATION

CARROLL COUNTY
SYKESVILLE
PROPOSED FIBER DESIGN
887 SANDOSKY ROAD
SYKESVILLE, MD 21784
CARROLL COUNTY

DESIGN RECORD

REVISIONS			
1	05/22/24	REVISIONS	ZNN
0	05/17/23	PRELIMINARY	MRL
REV	DATE	DESCRIPTION	BY

PROFESSIONAL STAMP

ENGINEER


SHEET TITLE

UTILITY PLAN

SHEET NUMBER

SHEET
48 OF 54




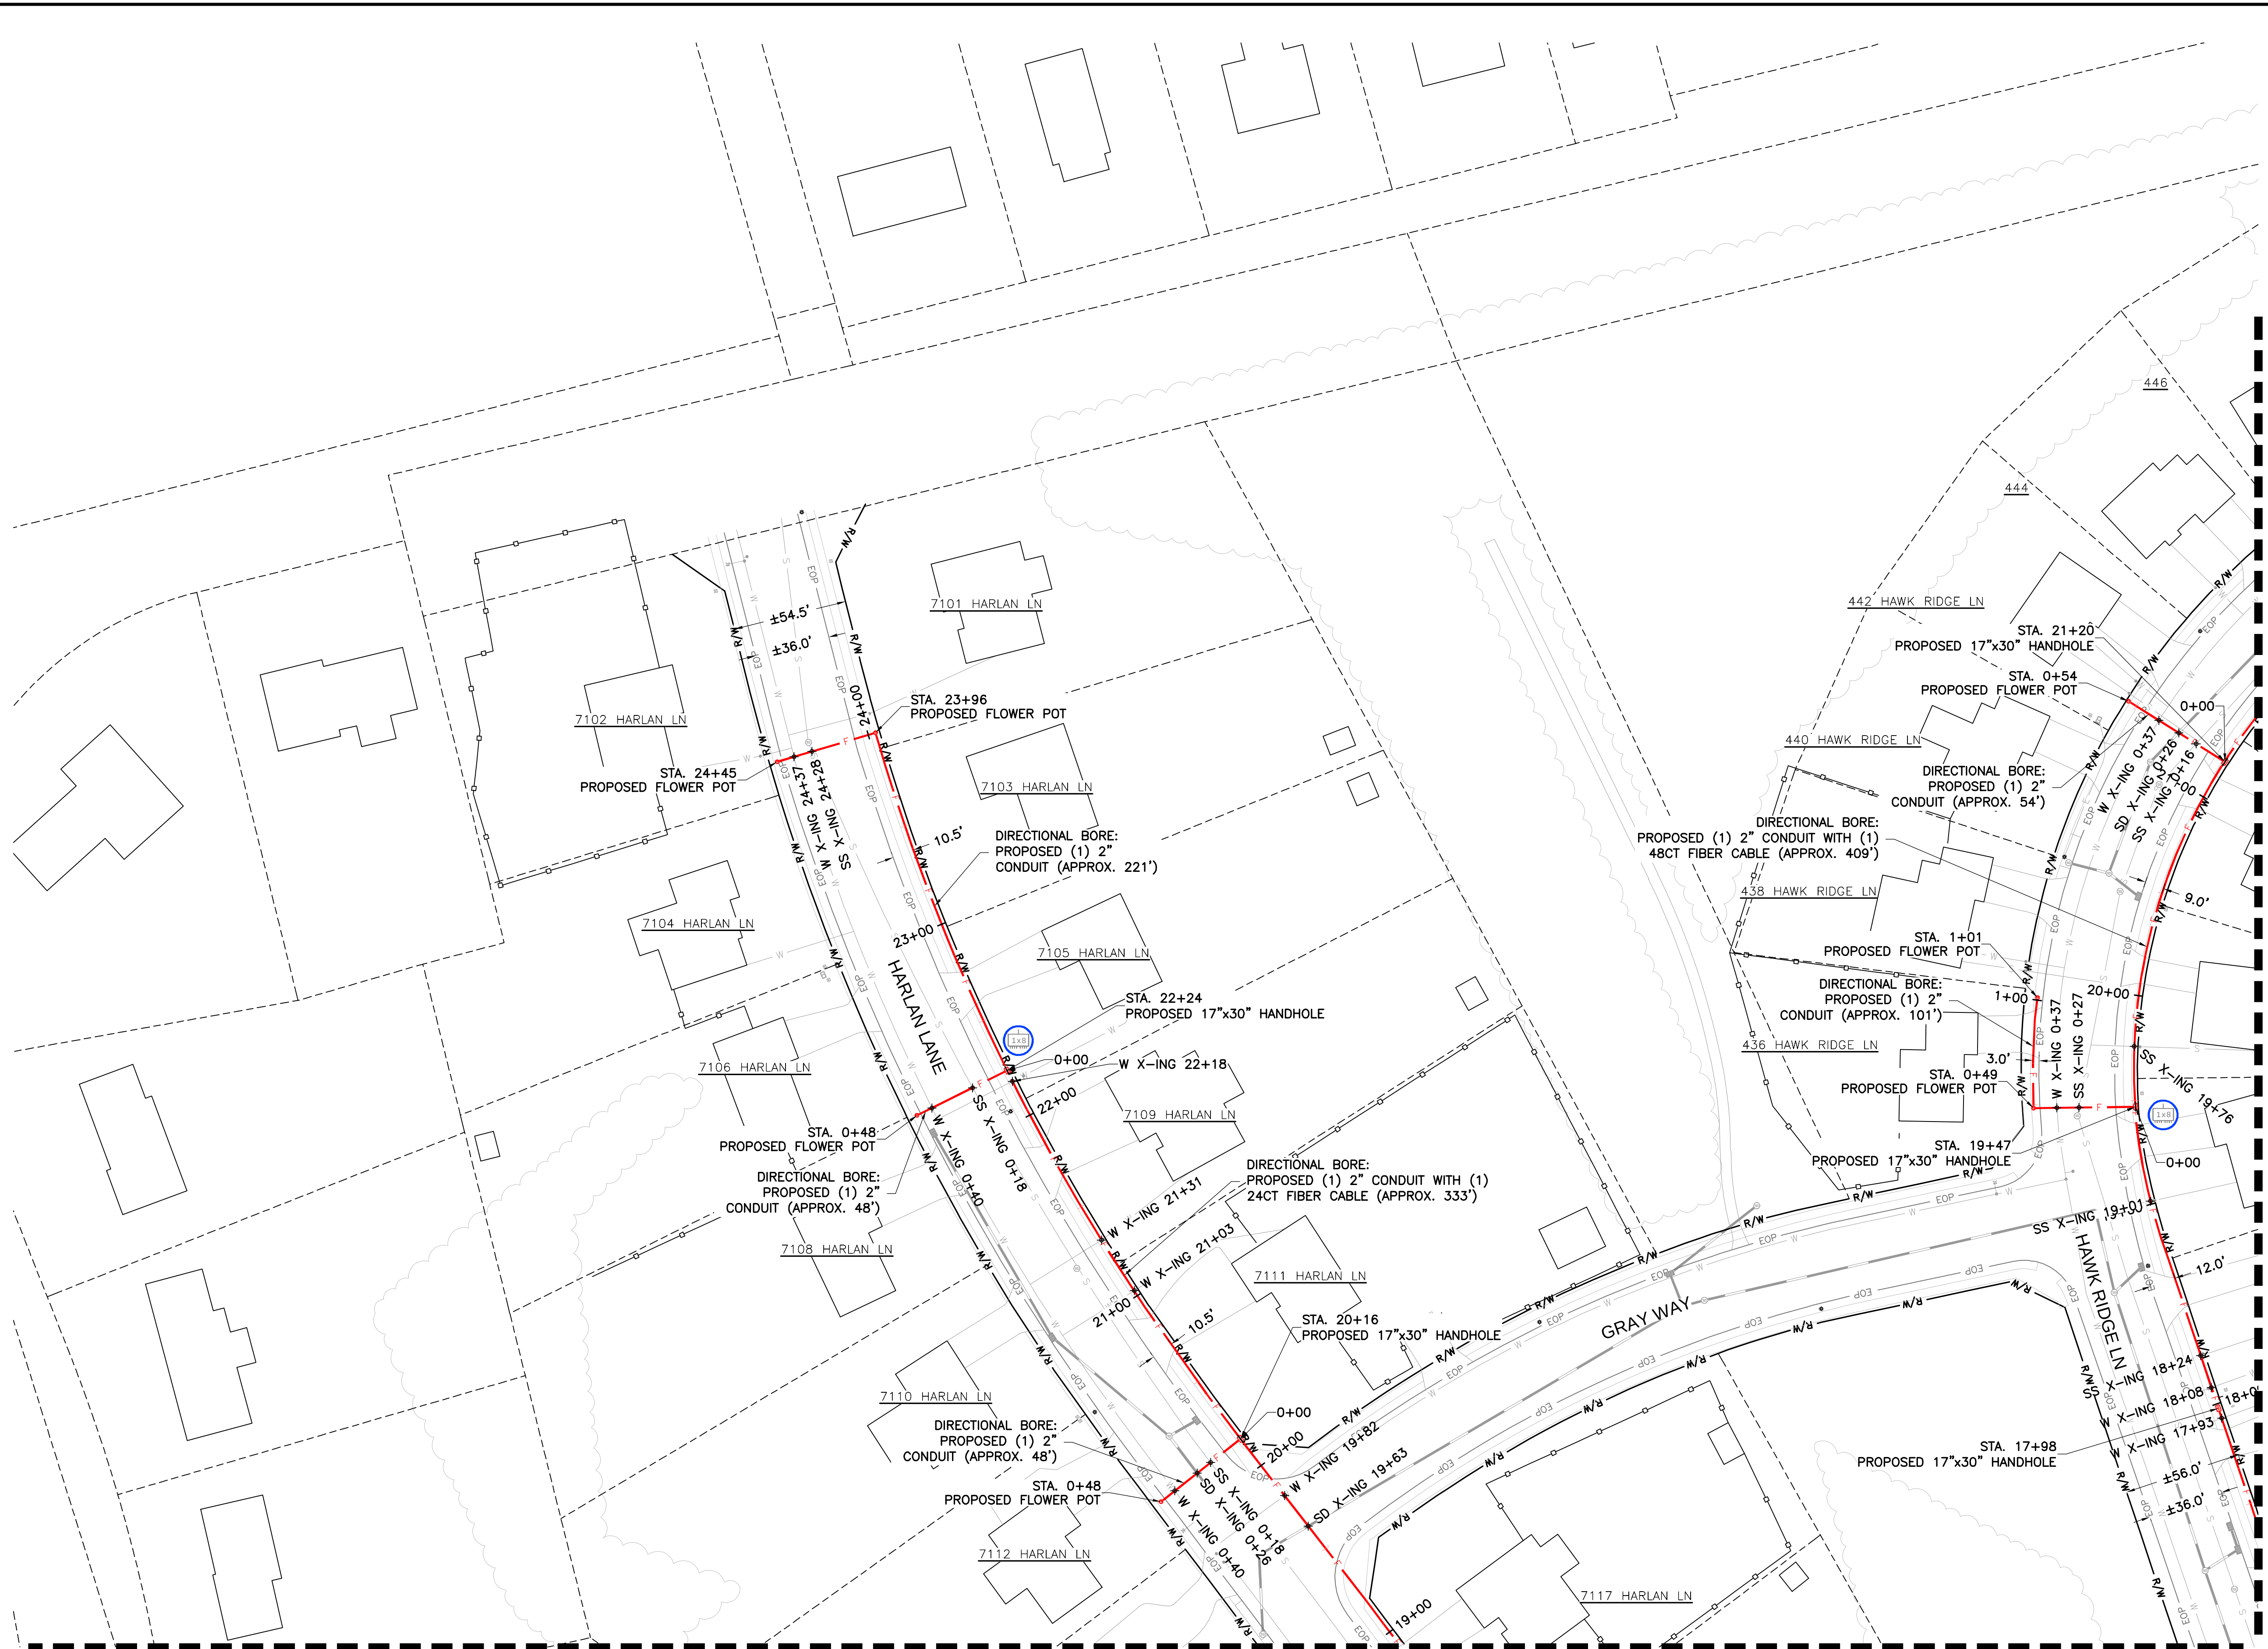

NOTE:
THE EXISTING UTILITY INFORMATION SHOWN REPRESENTS THE BEST DATA AVAILABLE FROM EXISTING DOCUMENTATION AND FIELD EVIDENCE. ALL LOCATIONS SHOULD BE CONSIDERED APPROXIMATE, AND A FIELD INVESTIGATION MUST BE PERFORMED IN THE VICINITY OF ANY CONSTRUCTION ACTIVITIES. NOTE THAT THESE PLANS MAY NOT SHOW ALL UTILITIES THAT ARE PRESENT AT THE SITE.

MATCH LINE SHEET 49

UTILITY PLAN

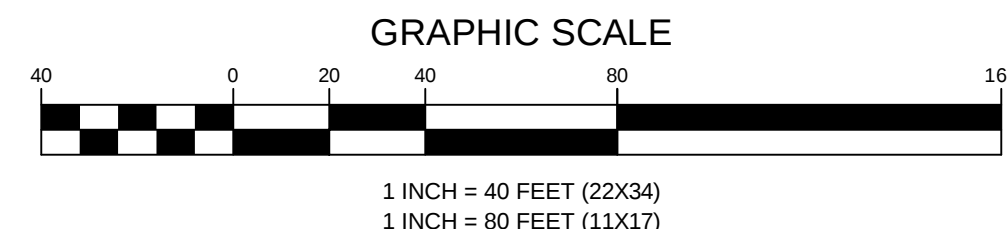

ENGINEERING FIRM	NB+C TOTALLY COMMITTED. NB+C ENGINEERING SERVICES, LLC. 6095 MARSHALEE DRIVE, SUITE 300 ELKRIDGE, MD 21075 (410) 712-7092																
APPLICANT	Antietam BROADBAND																
SITE INFORMATION	CARROLL COUNTY SYKESVILLE PROPOSED FIBER DESIGN 887 SANDOSKY ROAD SYKESVILLE, MD 21784 CARROLL COUNTY																
DESIGN RECORD	<table><tr><th colspan="4">REVISIONS</th></tr><tr><td>1</td><td>05/22/24</td><td>REVISIONS</td><td>ZNN</td></tr><tr><td>0</td><td>05/17/23</td><td>PRELIMINARY</td><td>MRL</td></tr><tr><th>REV</th><th>DATE</th><th>DESCRIPTION</th><th>BY</th></tr></table>	REVISIONS				1	05/22/24	REVISIONS	ZNN	0	05/17/23	PRELIMINARY	MRL	REV	DATE	DESCRIPTION	BY
REVISIONS																	
1	05/22/24	REVISIONS	ZNN														
0	05/17/23	PRELIMINARY	MRL														
REV	DATE	DESCRIPTION	BY														
PROFESSIONAL STAMP																	
ENGINEER																	
SHEET TITLE	UTILITY PLAN																
SHEET NUMBER	SHEET 50 OF 54																