



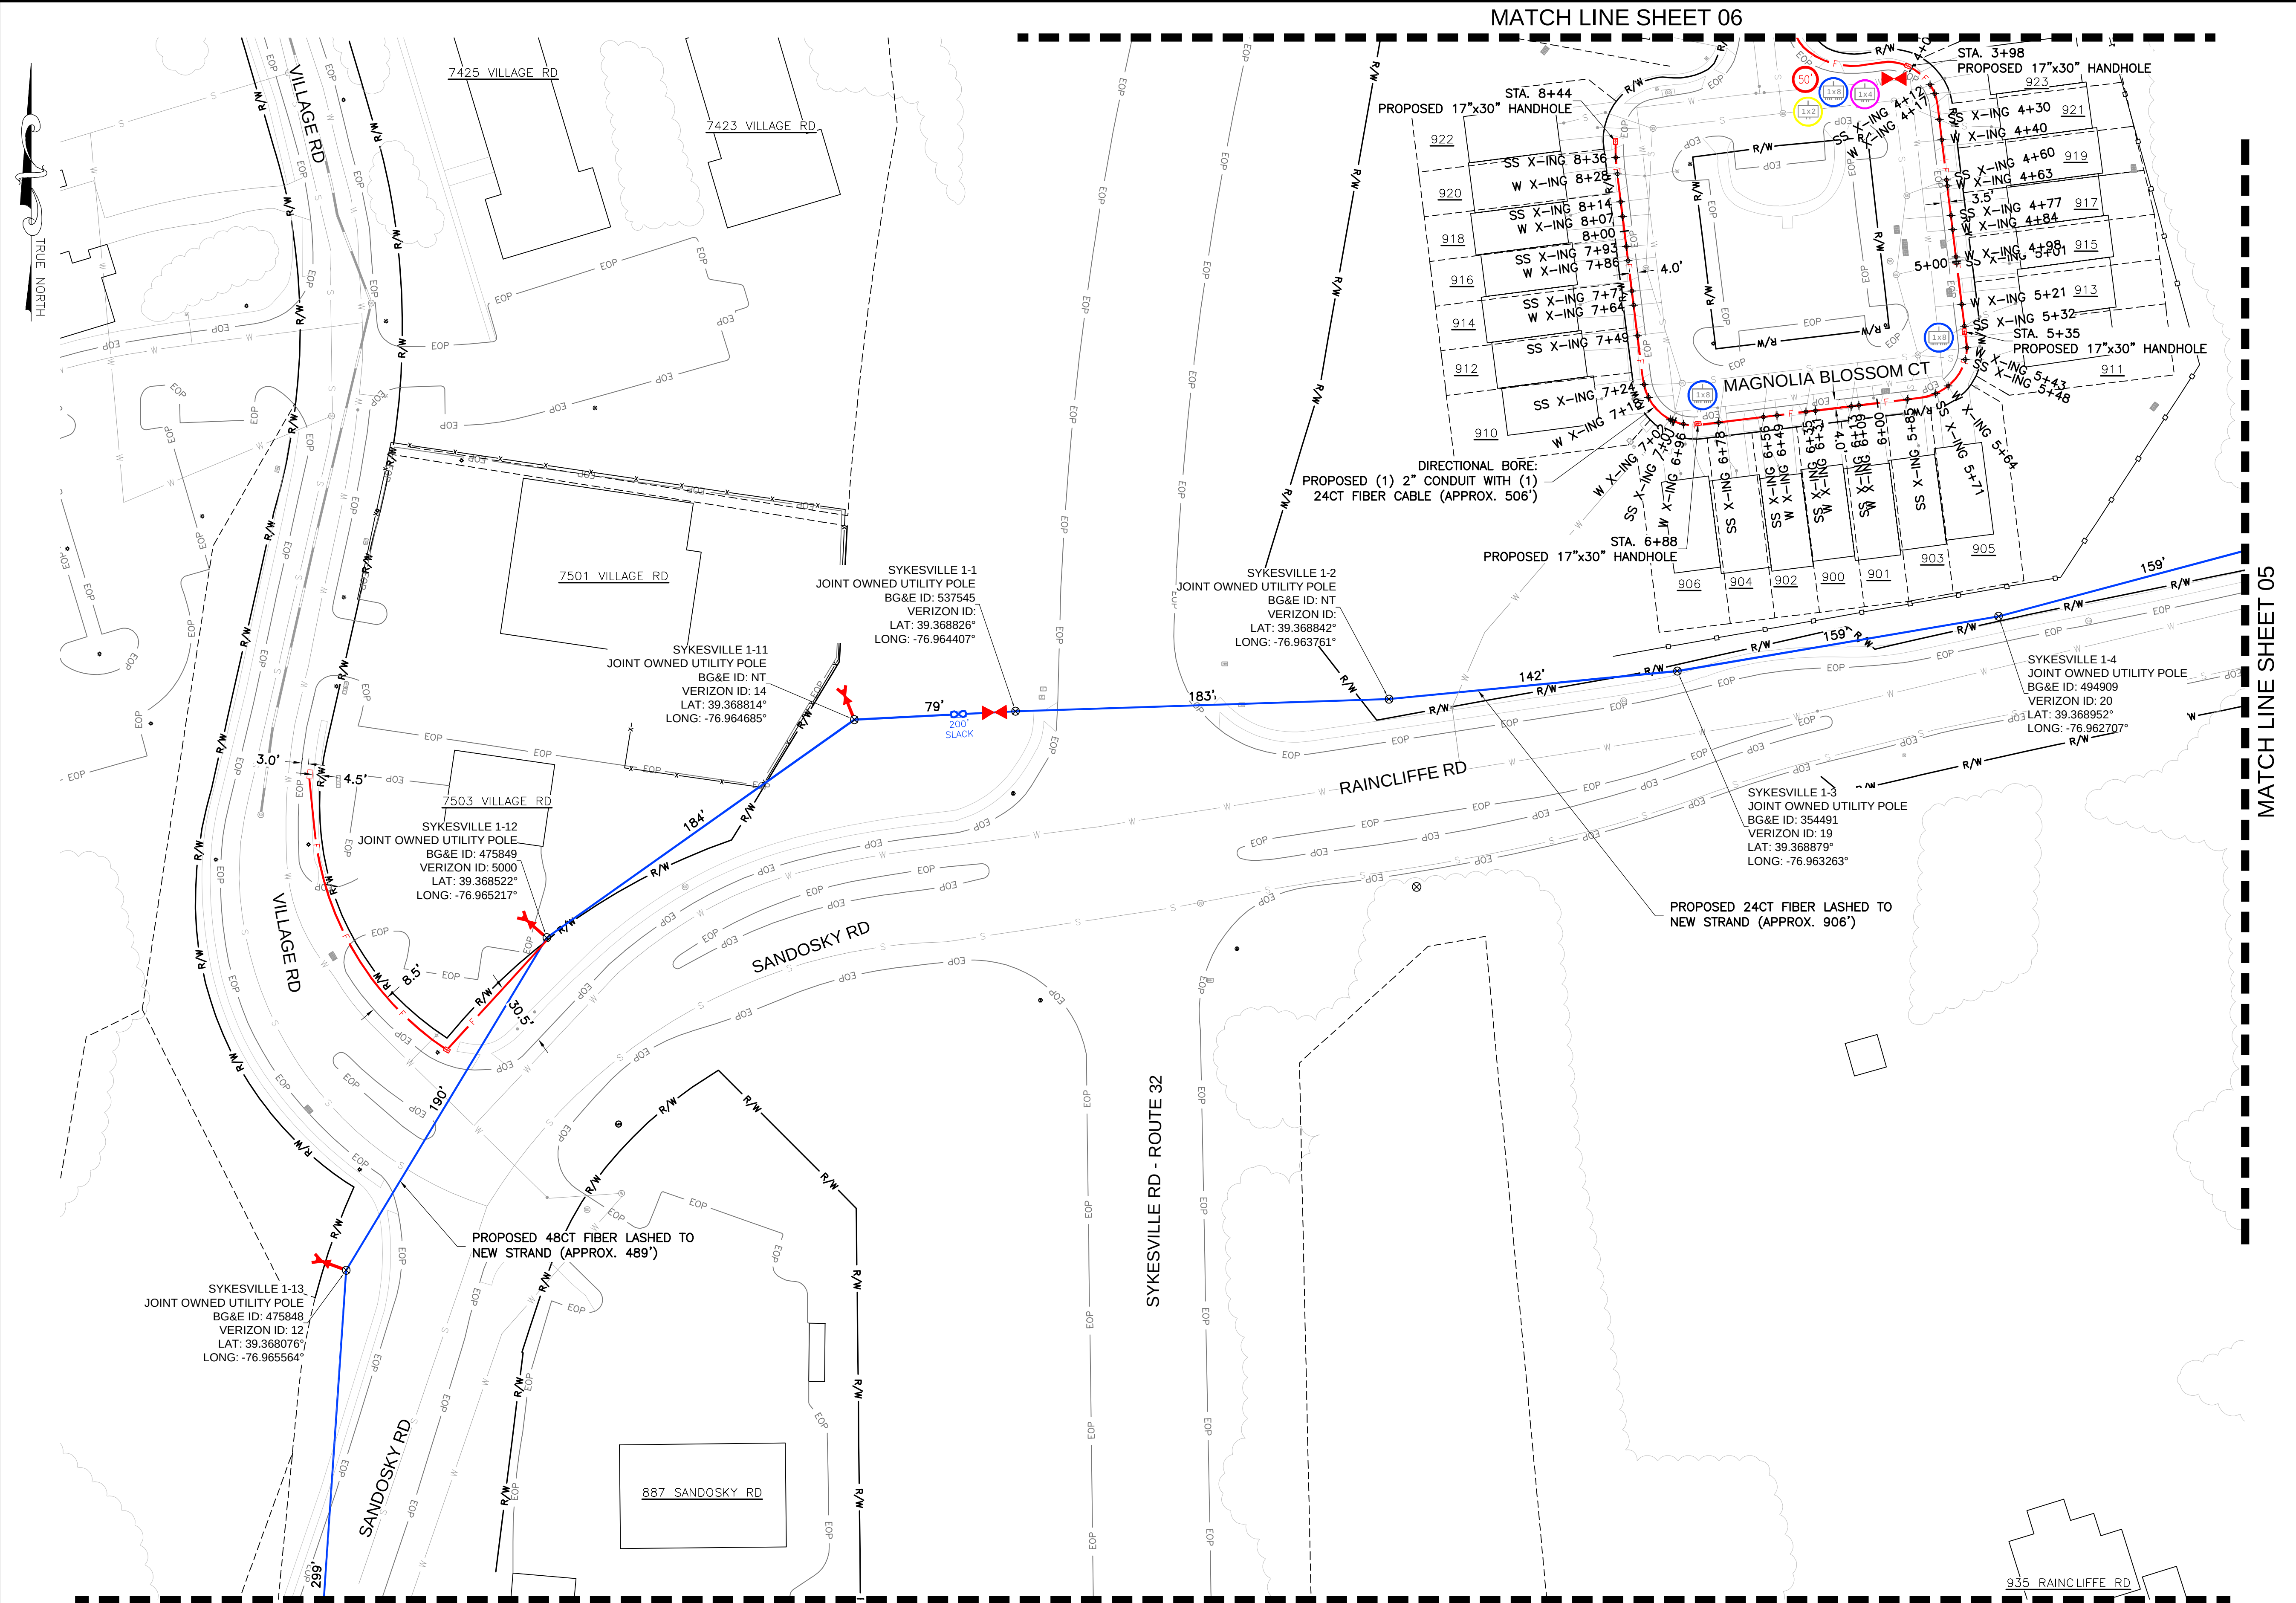


NOTE:
THE EXISTING UTILITY INFORMATION SHOWN REPRESENTS THE BEST DATA AVAILABLE FROM EXISTING DOCUMENTATION AND FIELD EVIDENCE. ALL LOCATIONS SHOULD BE CONSIDERED APPROXIMATE, AND A FIELD INVESTIGATION MUST BE PERFORMED IN THE VICINITY OF ANY CONSTRUCTION ACTIVITIES. NOTE THAT THESE PLANS MAY NOT SHOW ALL UTILITIES THAT ARE PRESENT AT THE SITE.

UTILITY PLAN

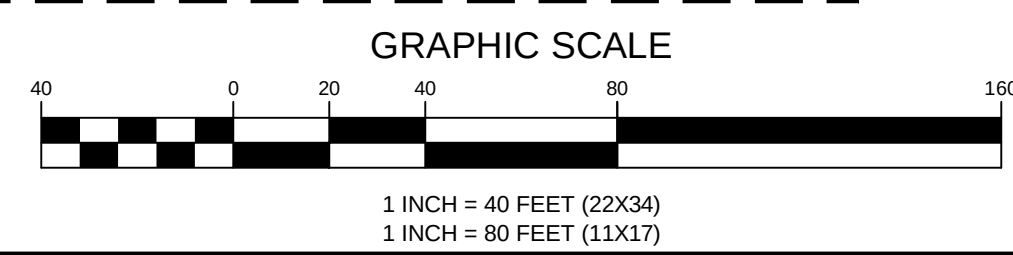


ENGINEERING FIRM	 TOTALLY COMMITTED. NB+C ENGINEERING SERVICES, LLC. 6095 MARSHALEE DRIVE, SUITE 300 ELK RIDGE, MD 21075 (410) 712-7092																		
APPLICANT																			
SITE INFORMATION	CARROLL COUNTY SYKESVILLE PROPOSED FIBER DESIGN 887 SANDOSKY ROAD SYKESVILLE, MD 21784 CARROLL COUNTY																		
DESIGN RECORD	<table><tr><th colspan="4">REVISIONS</th></tr><tr><td>1</td><td>05/22/24</td><td>REVISIONS</td><td>ZNN</td></tr><tr><td>0</td><td>05/17/23</td><td>PRELIMINARY</td><td>MRL</td></tr><tr><th>REV</th><th>DATE</th><th>DESCRIPTION</th><th>BY</th></tr></table>			REVISIONS				1	05/22/24	REVISIONS	ZNN	0	05/17/23	PRELIMINARY	MRL	REV	DATE	DESCRIPTION	BY
REVISIONS																			
1	05/22/24	REVISIONS	ZNN																
0	05/17/23	PRELIMINARY	MRL																
REV	DATE	DESCRIPTION	BY																
PROFESSIONAL STAMP																			
ENGINEER																			
SHEET TITLE	UTILITY PLAN																		
SHEET NUMBER	SHEET 04 OF 54																		

MATCH LINE SHEET 06

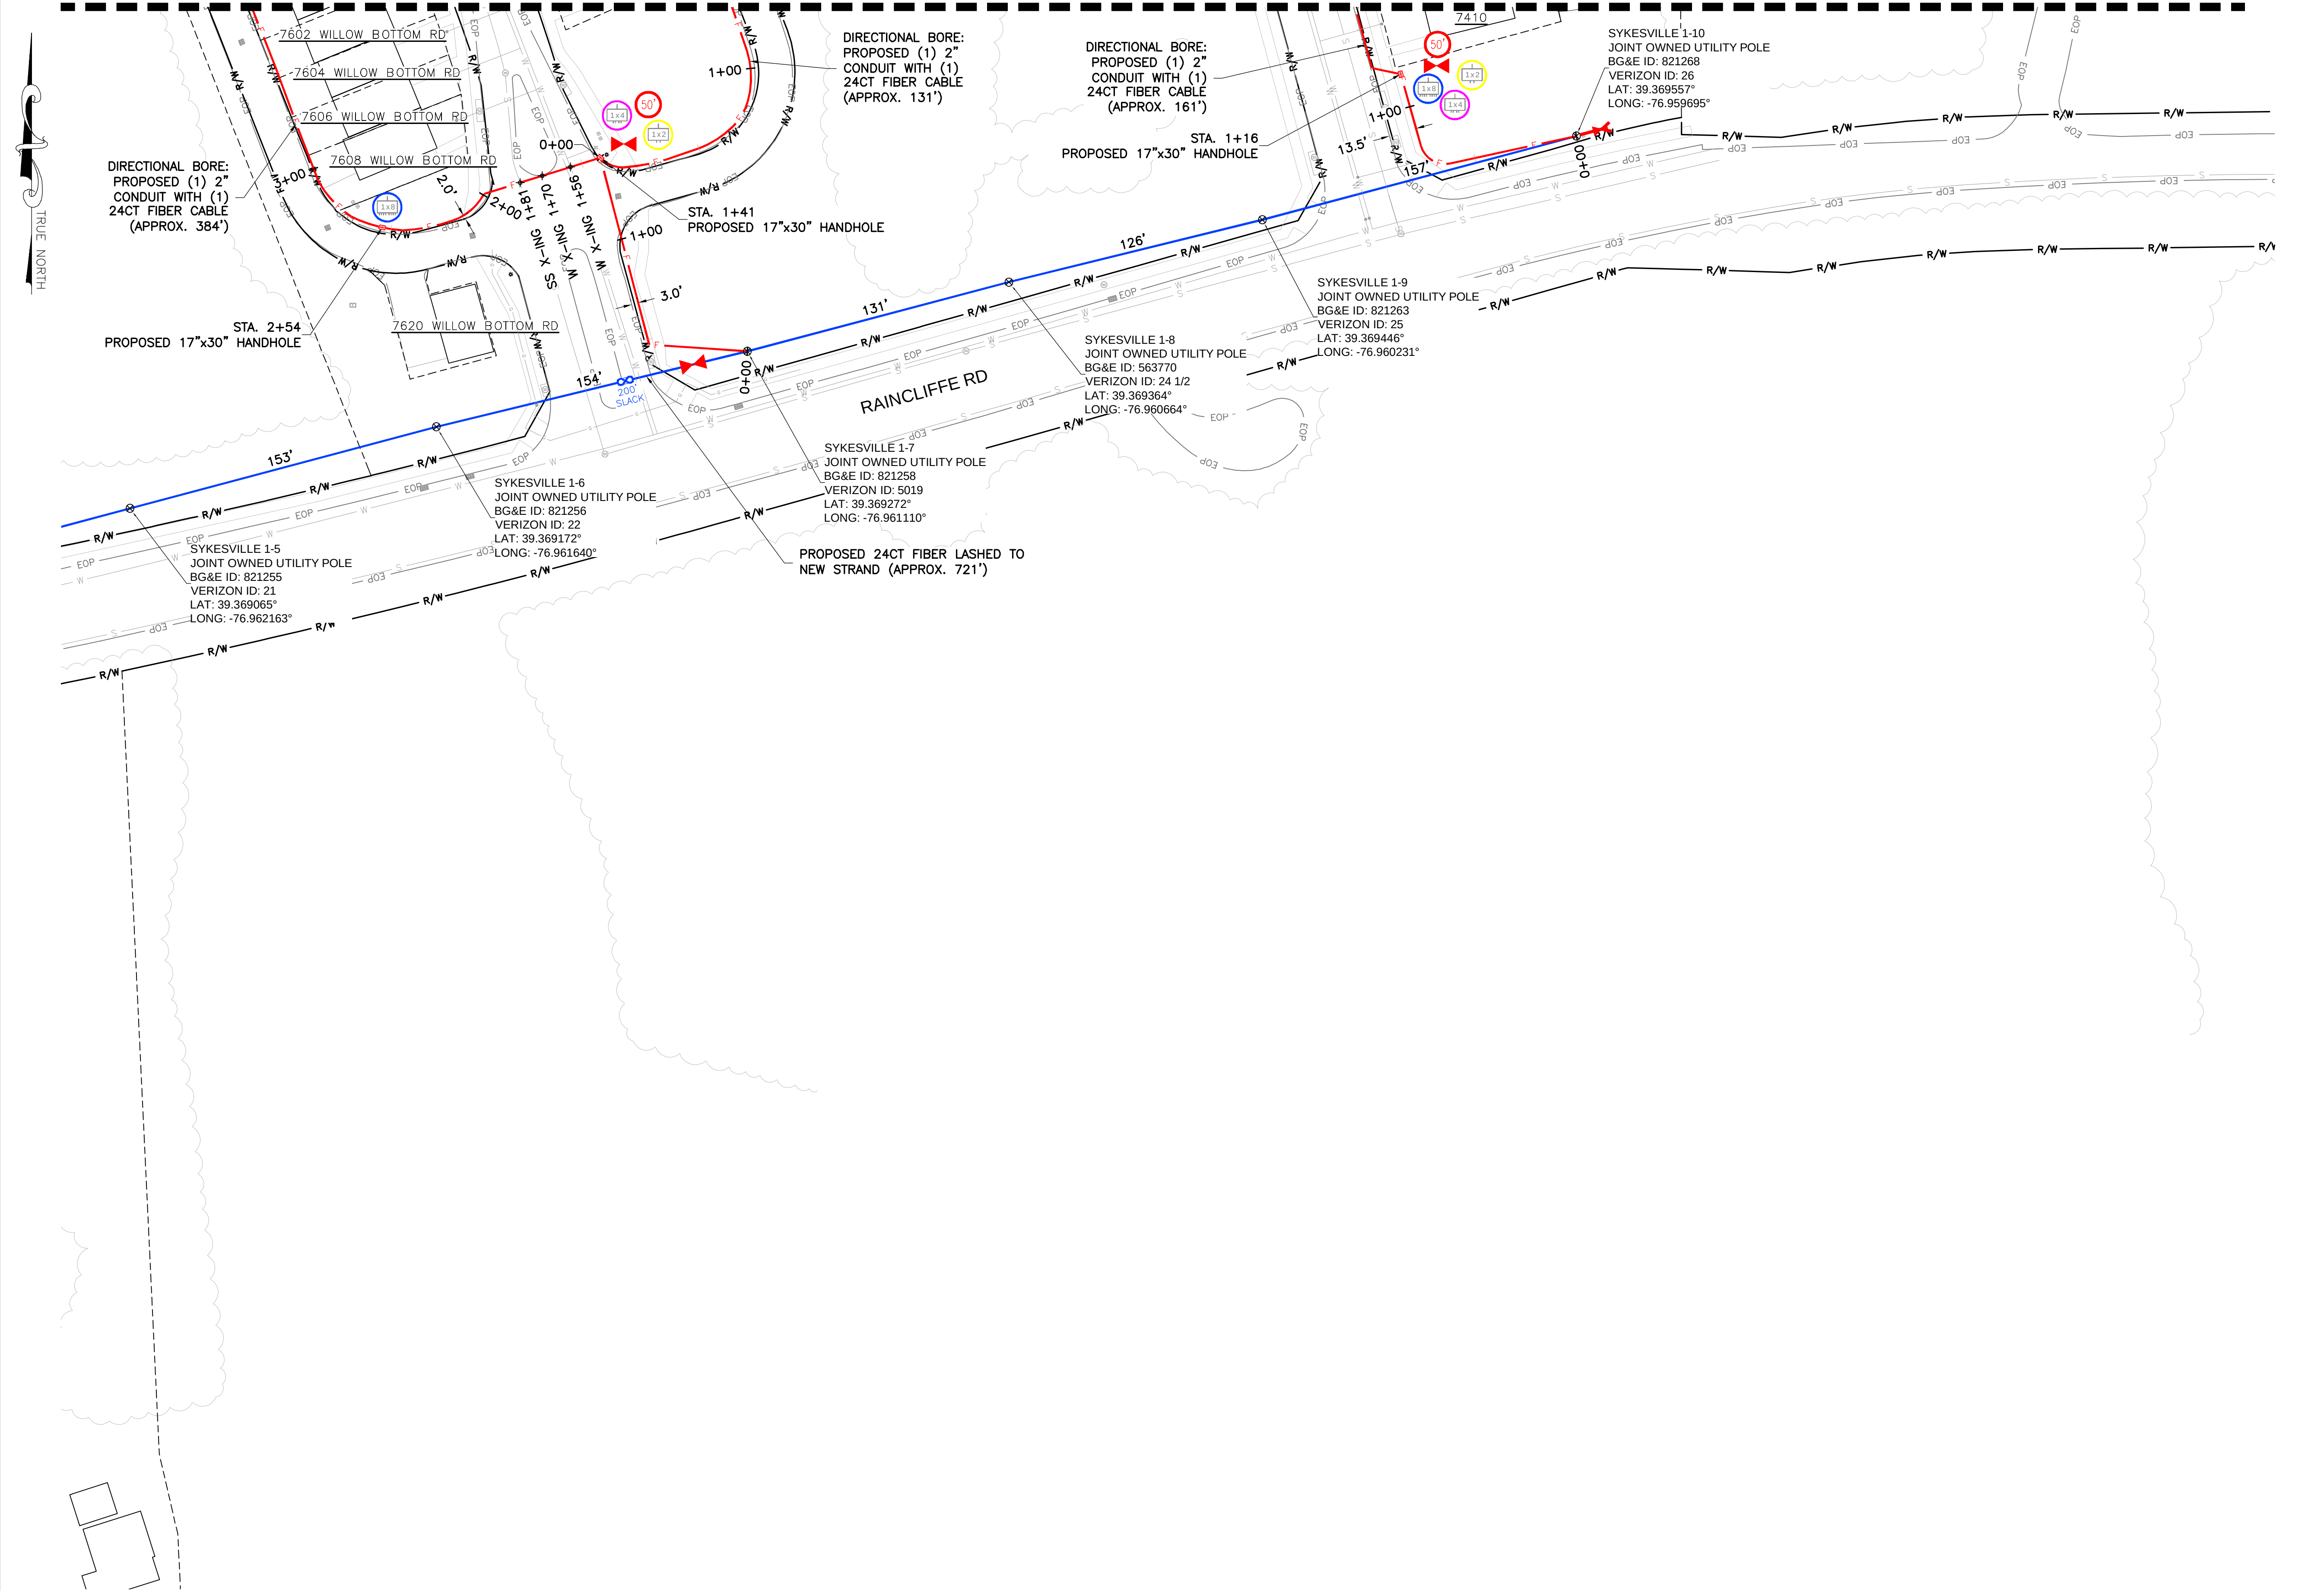


NOTE:
THE EXISTING UTILITY INFORMATION SHOWN REPRESENTS THE BEST DATA AVAILABLE FROM EXISTING DOCUMENTATION AND FIELD EVIDENCE. ALL LOCATIONS SHOULD BE CONSIDERED APPROXIMATE, AND A FIELD INVESTIGATION MUST BE PERFORMED IN THE VICINITY OF ANY CONSTRUCTION ACTIVITIES. NOTE THAT THESE PLANS MAY NOT SHOW ALL UTILITIES THAT ARE PRESENT AT THE SITE.

UTILITY PLAN

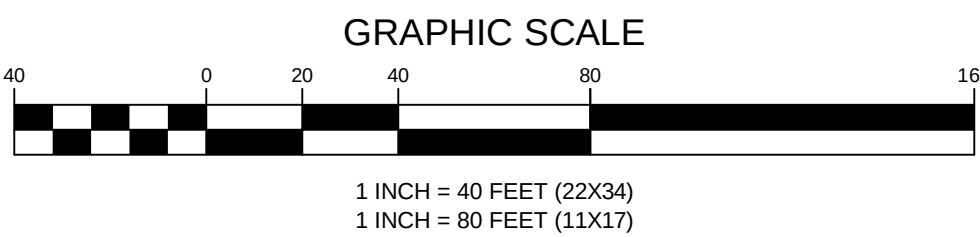


ENGINEERING FIRM	NB+C TOTALLY COMMITTED. NB+C ENGINEERING SERVICES, LLC. 6095 MARSHALEE DRIVE, SUITE 300 ELKRIDGE, MD 21075 (410) 712-7092		
APPLICANT	Antietam BROADBAND		
SITE INFORMATION	CARROLL COUNTY SYKESVILLE PROPOSED FIBER DESIGN 887 SANDOSKY ROAD SYKESVILLE, MD 21784 CARROLL COUNTY		
DESIGN RECORD	REVISIONS		
	1	05/22/24	REVISIONS ZNN
	0	05/17/23	PRELIMINARY MRL
	REV	DATE	DESCRIPTION BY
PROFESSIONAL STAMP			
ENGINEER			
SHEET TITLE	UTILITY PLAN		
SHEET NUMBER	SHEET 05 OF 54		

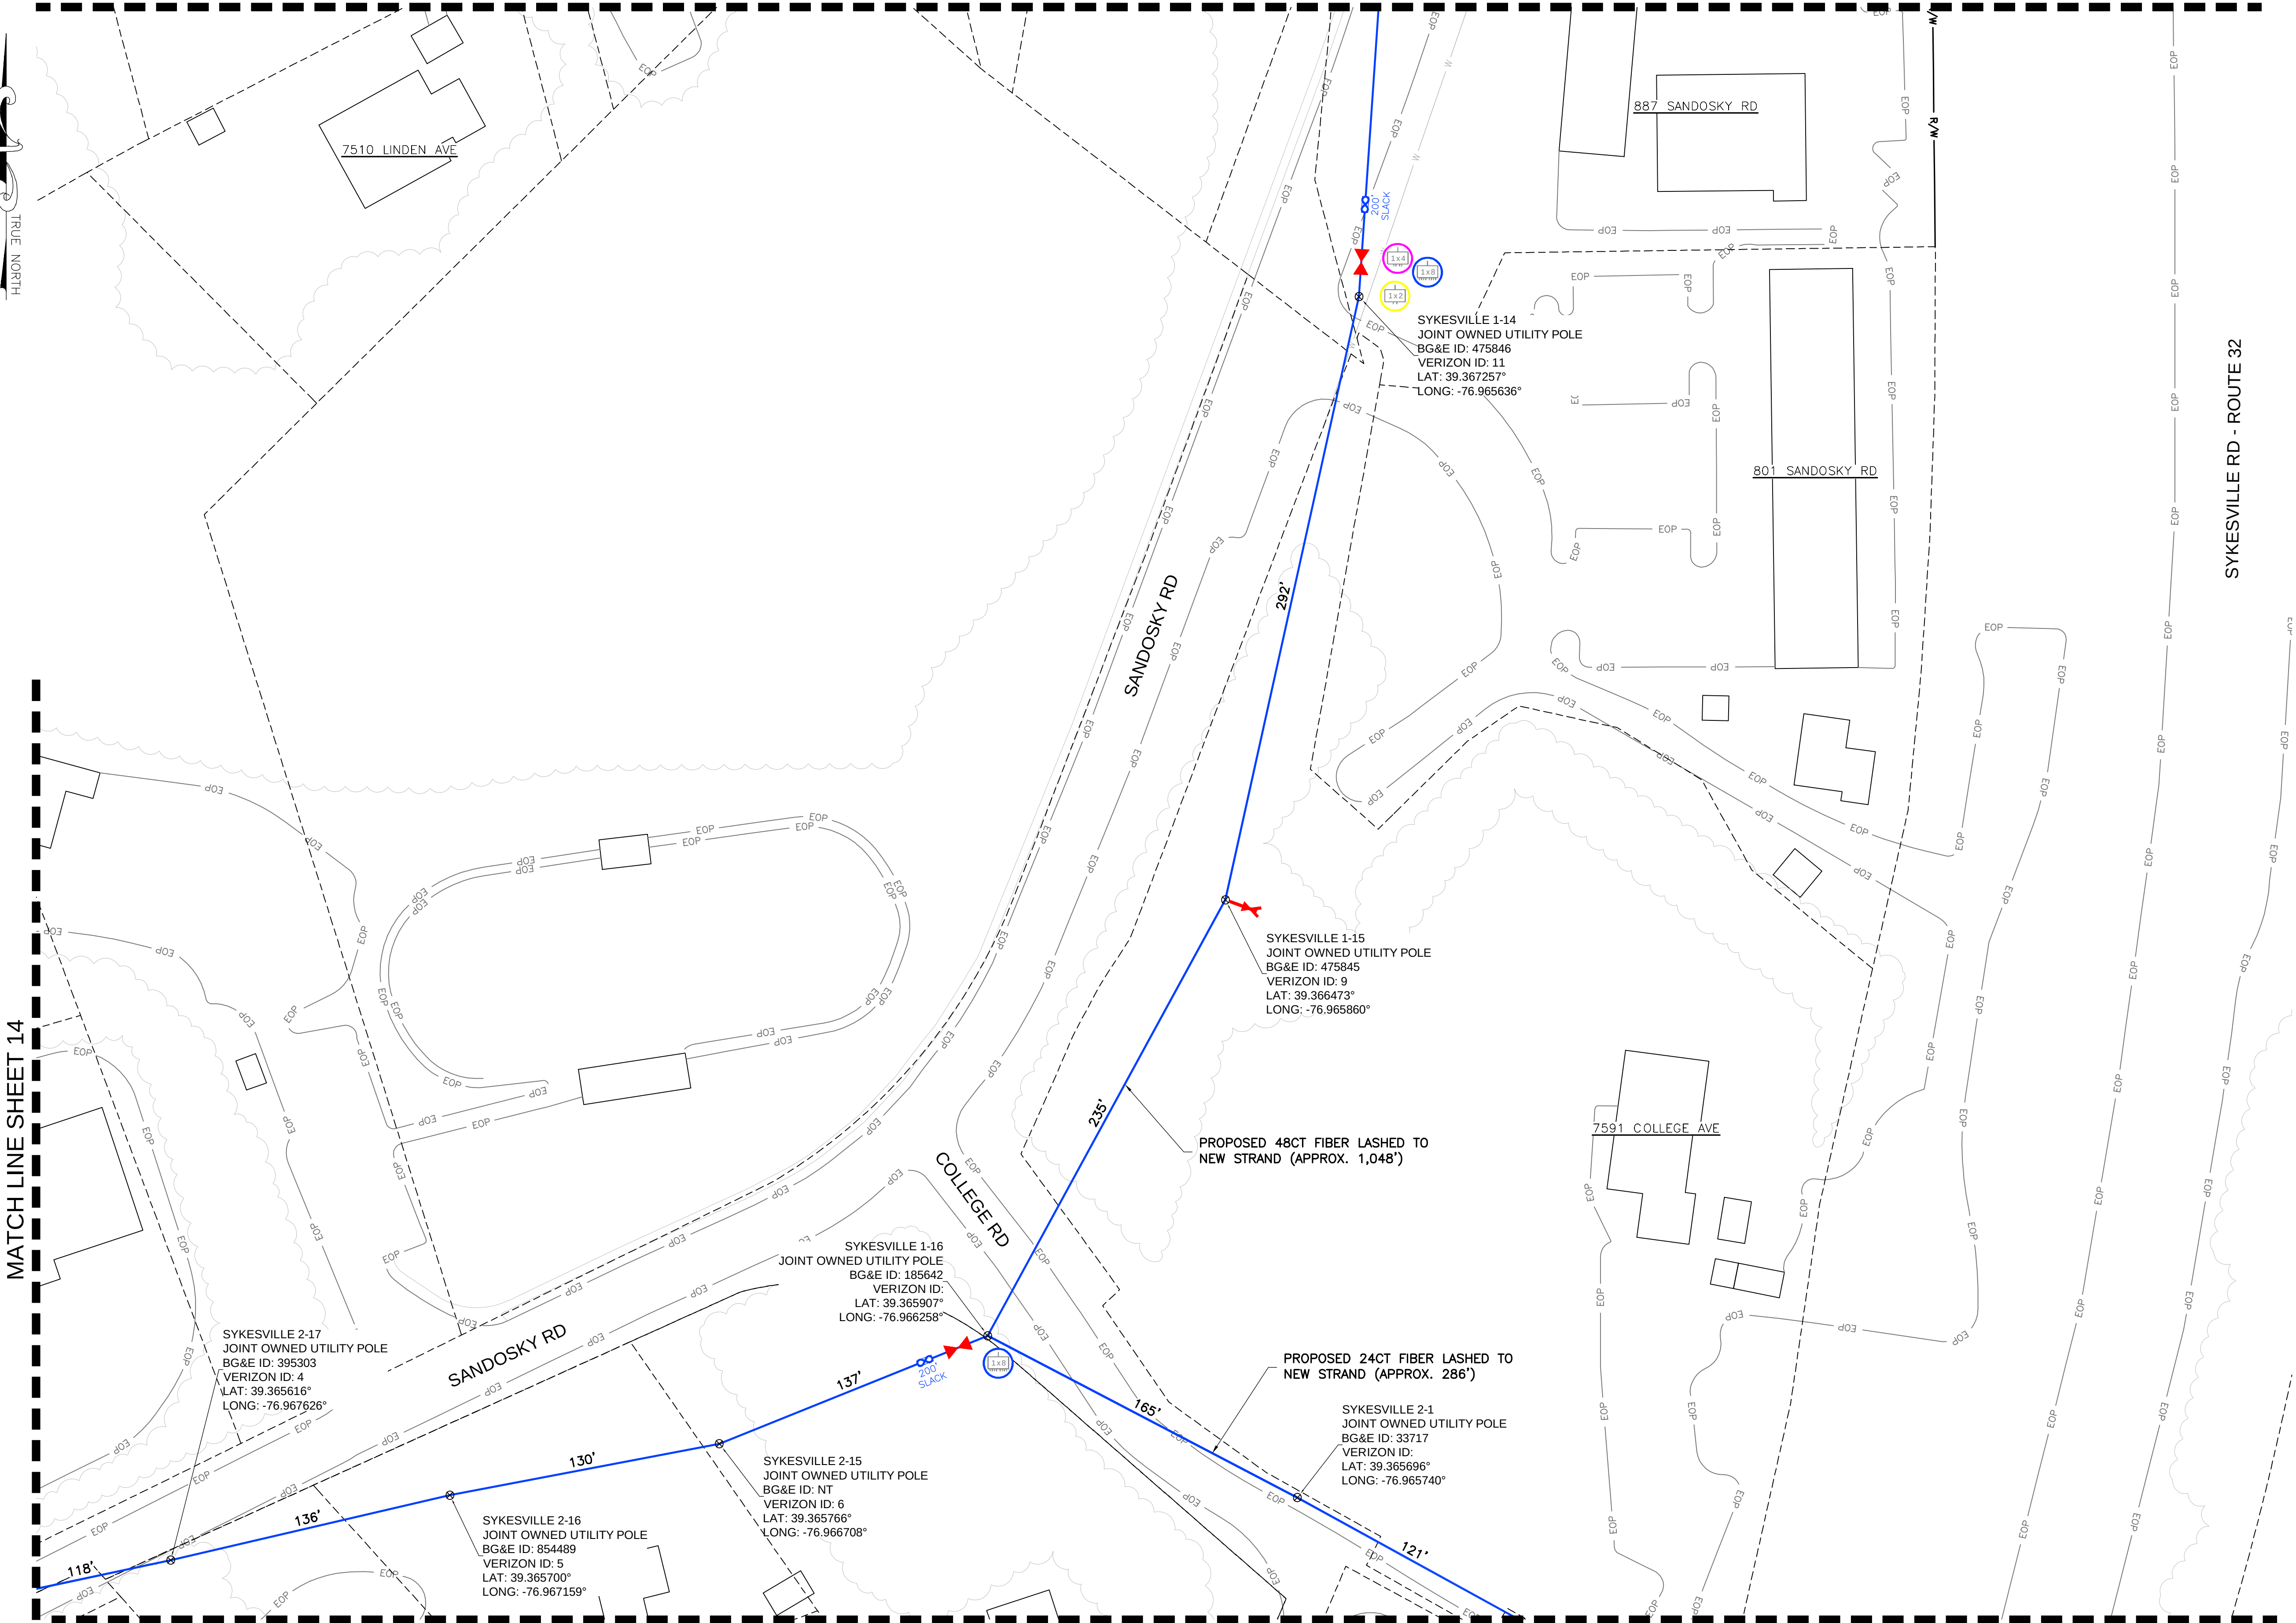

NOTE:
THE EXISTING UTILITY INFORMATION SHOWN REPRESENTS THE BEST DATA AVAILABLE FROM EXISTING DOCUMENTATION AND FIELD EVIDENCE. ALL LOCATIONS SHOULD BE CONSIDERED APPROXIMATE, AND A FIELD INVESTIGATION MUST BE PERFORMED IN THE VICINITY OF ANY CONSTRUCTION ACTIVITIES. NOTE THAT THESE PLANS MAY NOT SHOW ALL UTILITIES THAT ARE PRESENT AT THE SITE.

UTILITY PLAN

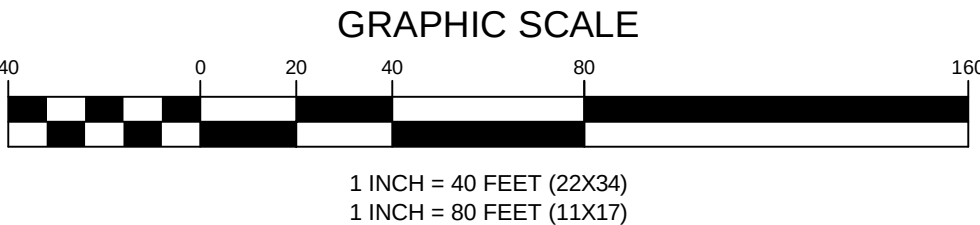

ENGINEERING FIRM

NB+C
TOTALLY COMMITTED.

NB+C ENGINEERING SERVICES, LLC.
6095 MARSHALEE DRIVE, SUITE 300
ELK RIDGE, MD 21075
(410) 712-7092

APPLICANT



SITE INFORMATION

CARROLL COUNTY
SYKESVILLE
PROPOSED FIBER DESIGN
887 SANDOSKY ROAD
SYKESVILLE, MD 21784
CARROLL COUNTY

DESIGN RECORD

REVISIONS			
1	05/22/24	REVISIONS	ZNN
0	05/17/23	PRELIMINARY	MRL
REV	DATE	DESCRIPTION	BY

PROFESSIONAL STAMP

ENGINEER


SHEET TITLE

UTILITY PLAN

SHEET NUMBER


SHEET
08 OF 54

MATCH LINE SHEET 08

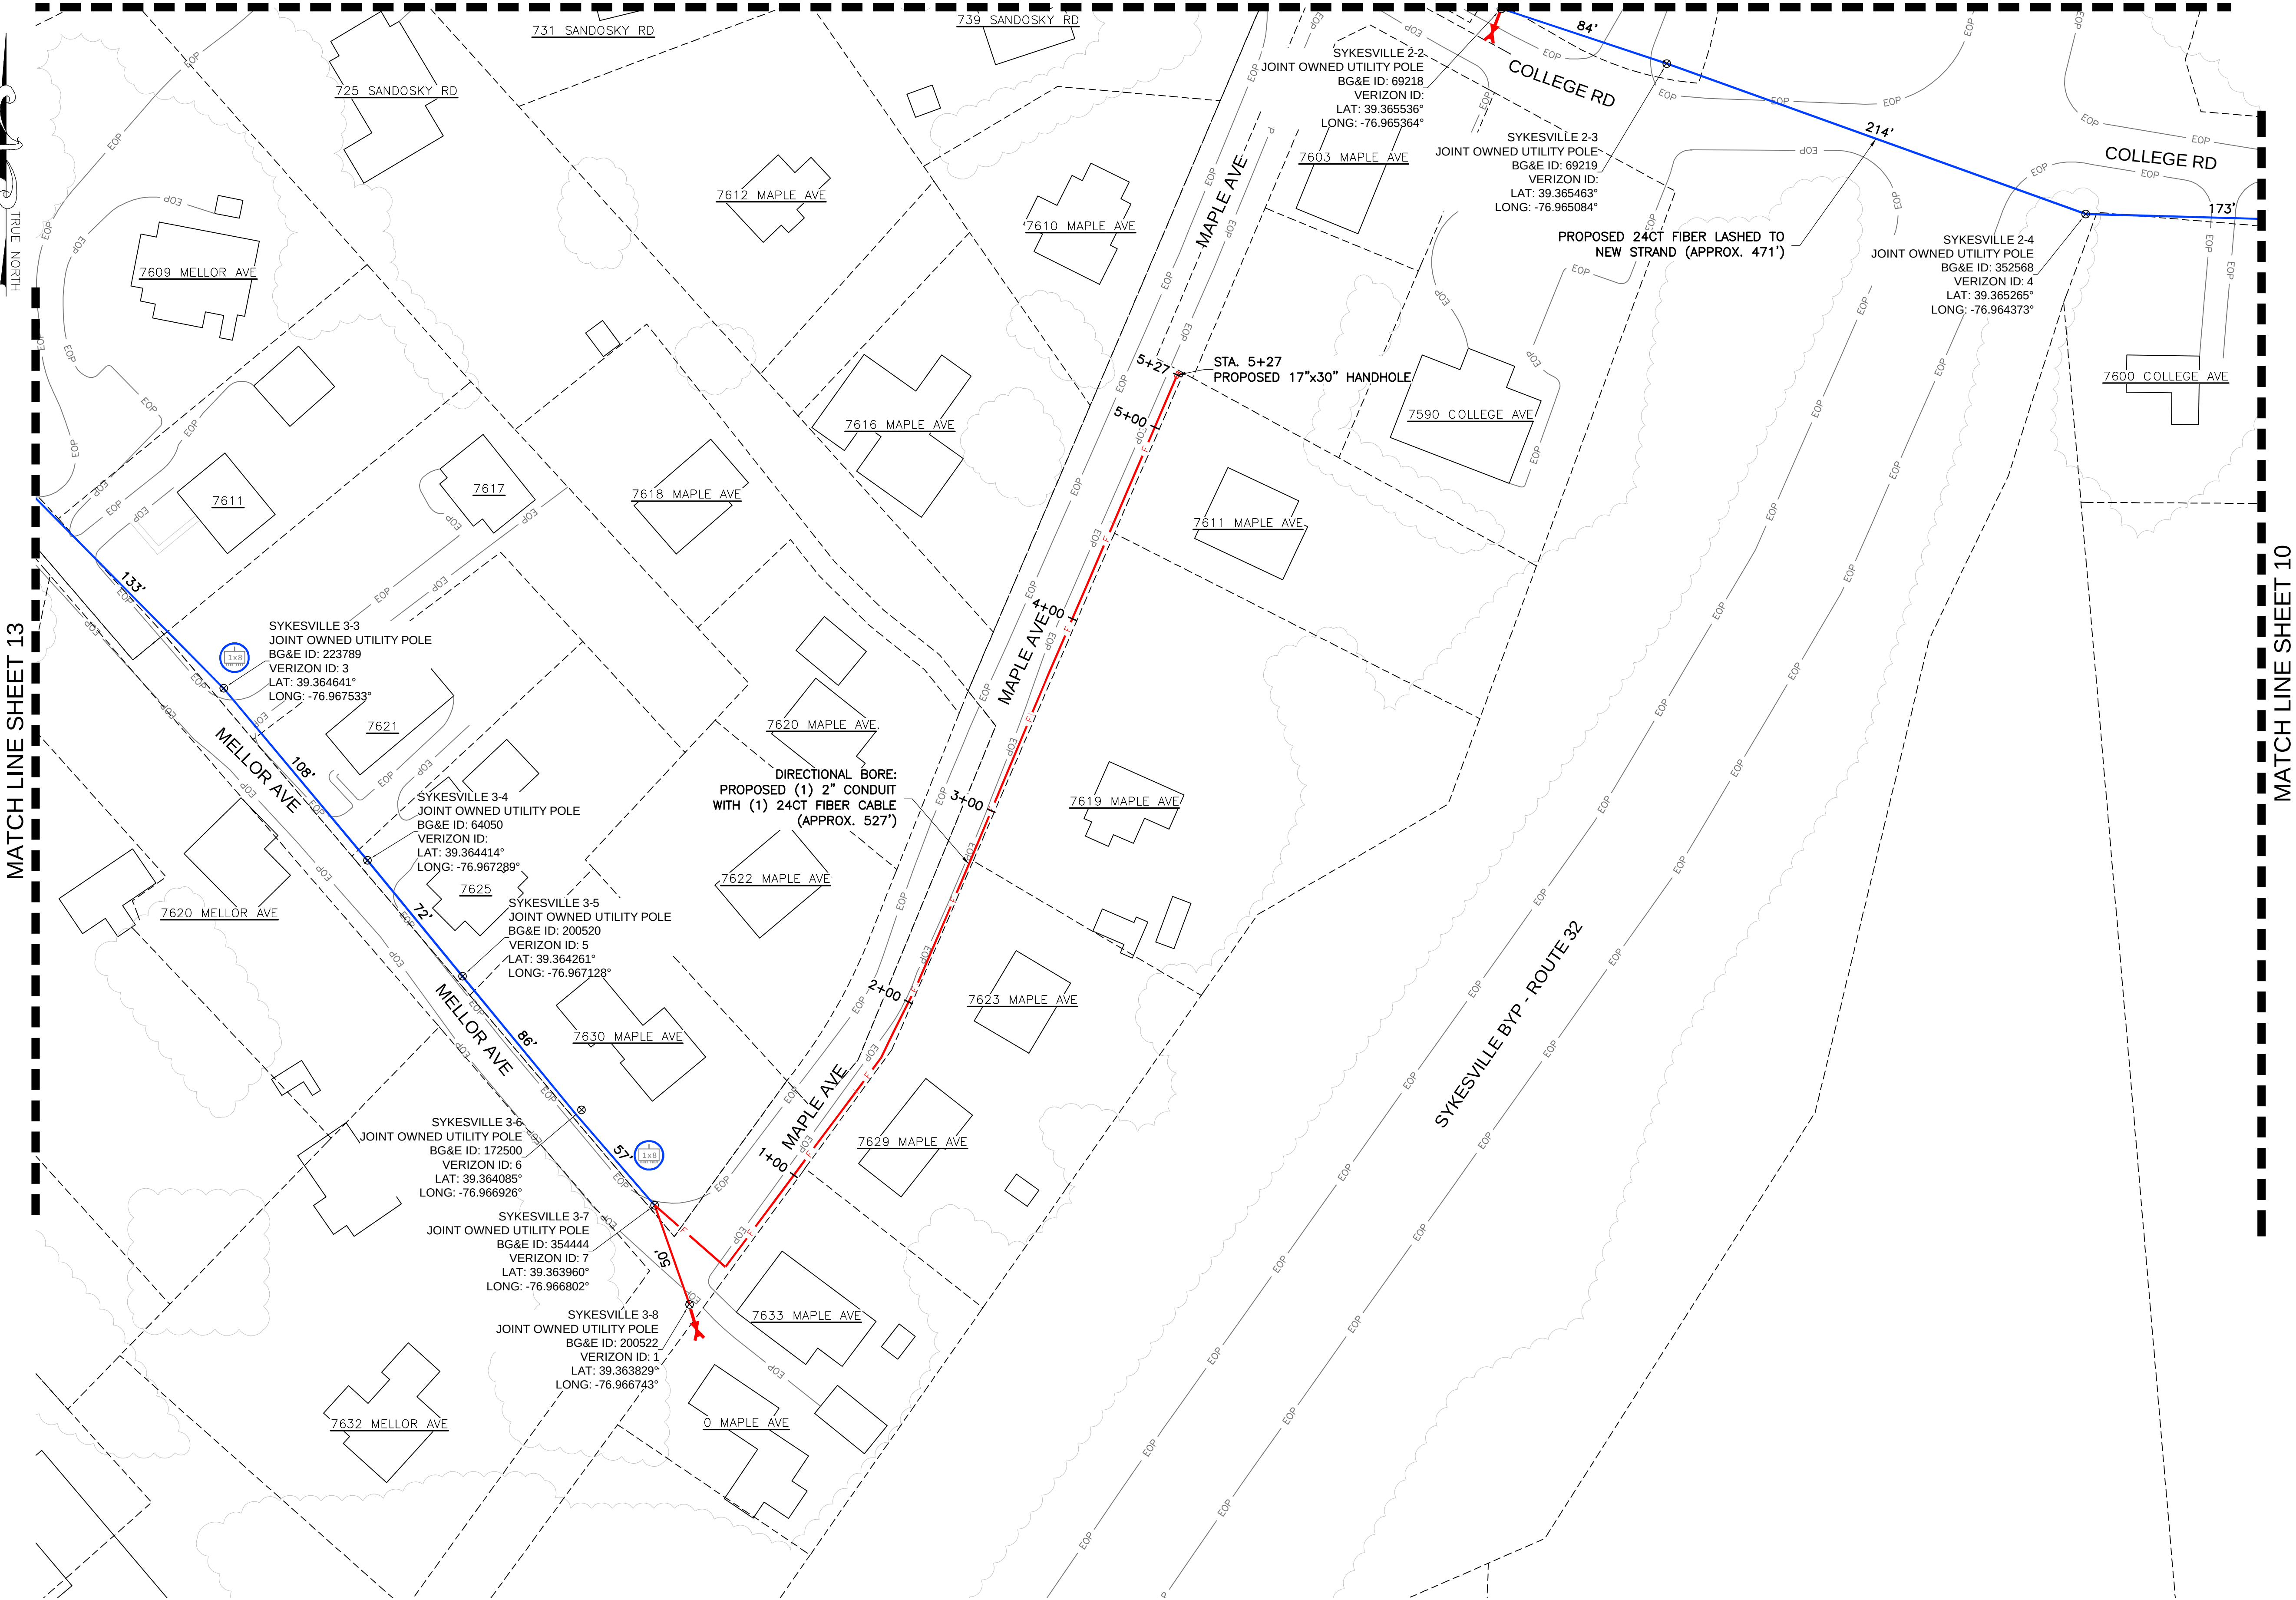

NOTE:
THE EXISTING UTILITY INFORMATION SHOWN REPRESENTS THE BEST DATA AVAILABLE FROM EXISTING DOCUMENTATION AND FIELD EVIDENCE. ALL LOCATIONS SHOULD BE CONSIDERED APPROXIMATE, AND A FIELD INVESTIGATION MUST BE PERFORMED IN THE VICINITY OF ANY CONSTRUCTION ACTIVITIES. NOTE THAT THESE PLANS MAY NOT SHOW ALL UTILITIES THAT ARE PRESENT AT THE SITE.

UTILITY PLAN

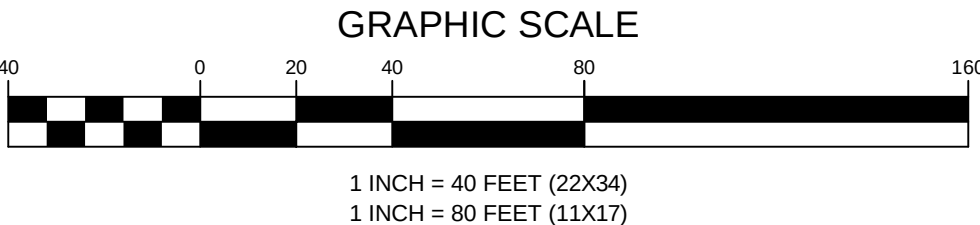

ENGINEERING FIRM

NB+C
TOTALLY COMMITTED.
NB+C ENGINEERING SERVICES, LLC.
6095 MARSHALEE DRIVE, SUITE 300
ELKRIDGE, MD 21075
(410) 712-7092

APPLICANT



SITE INFORMATION

CARROLL COUNTY
SYKESVILLE
PROPOSED FIBER DESIGN
887 SANDOSKY ROAD
SYKESVILLE, MD 21784
CARROLL COUNTY

DESIGN RECORD

REVISIONS			
1	05/22/24	REVISIONS	ZWN
0	05/17/23	PRELIMINARY	MRL
REV	DATE	DESCRIPTION	BY

PROFESSIONAL STAMP


ENGINEER

SHEET TITLE

UTILITY PLAN

SHEET NUMBER


SHEET
09 OF 54

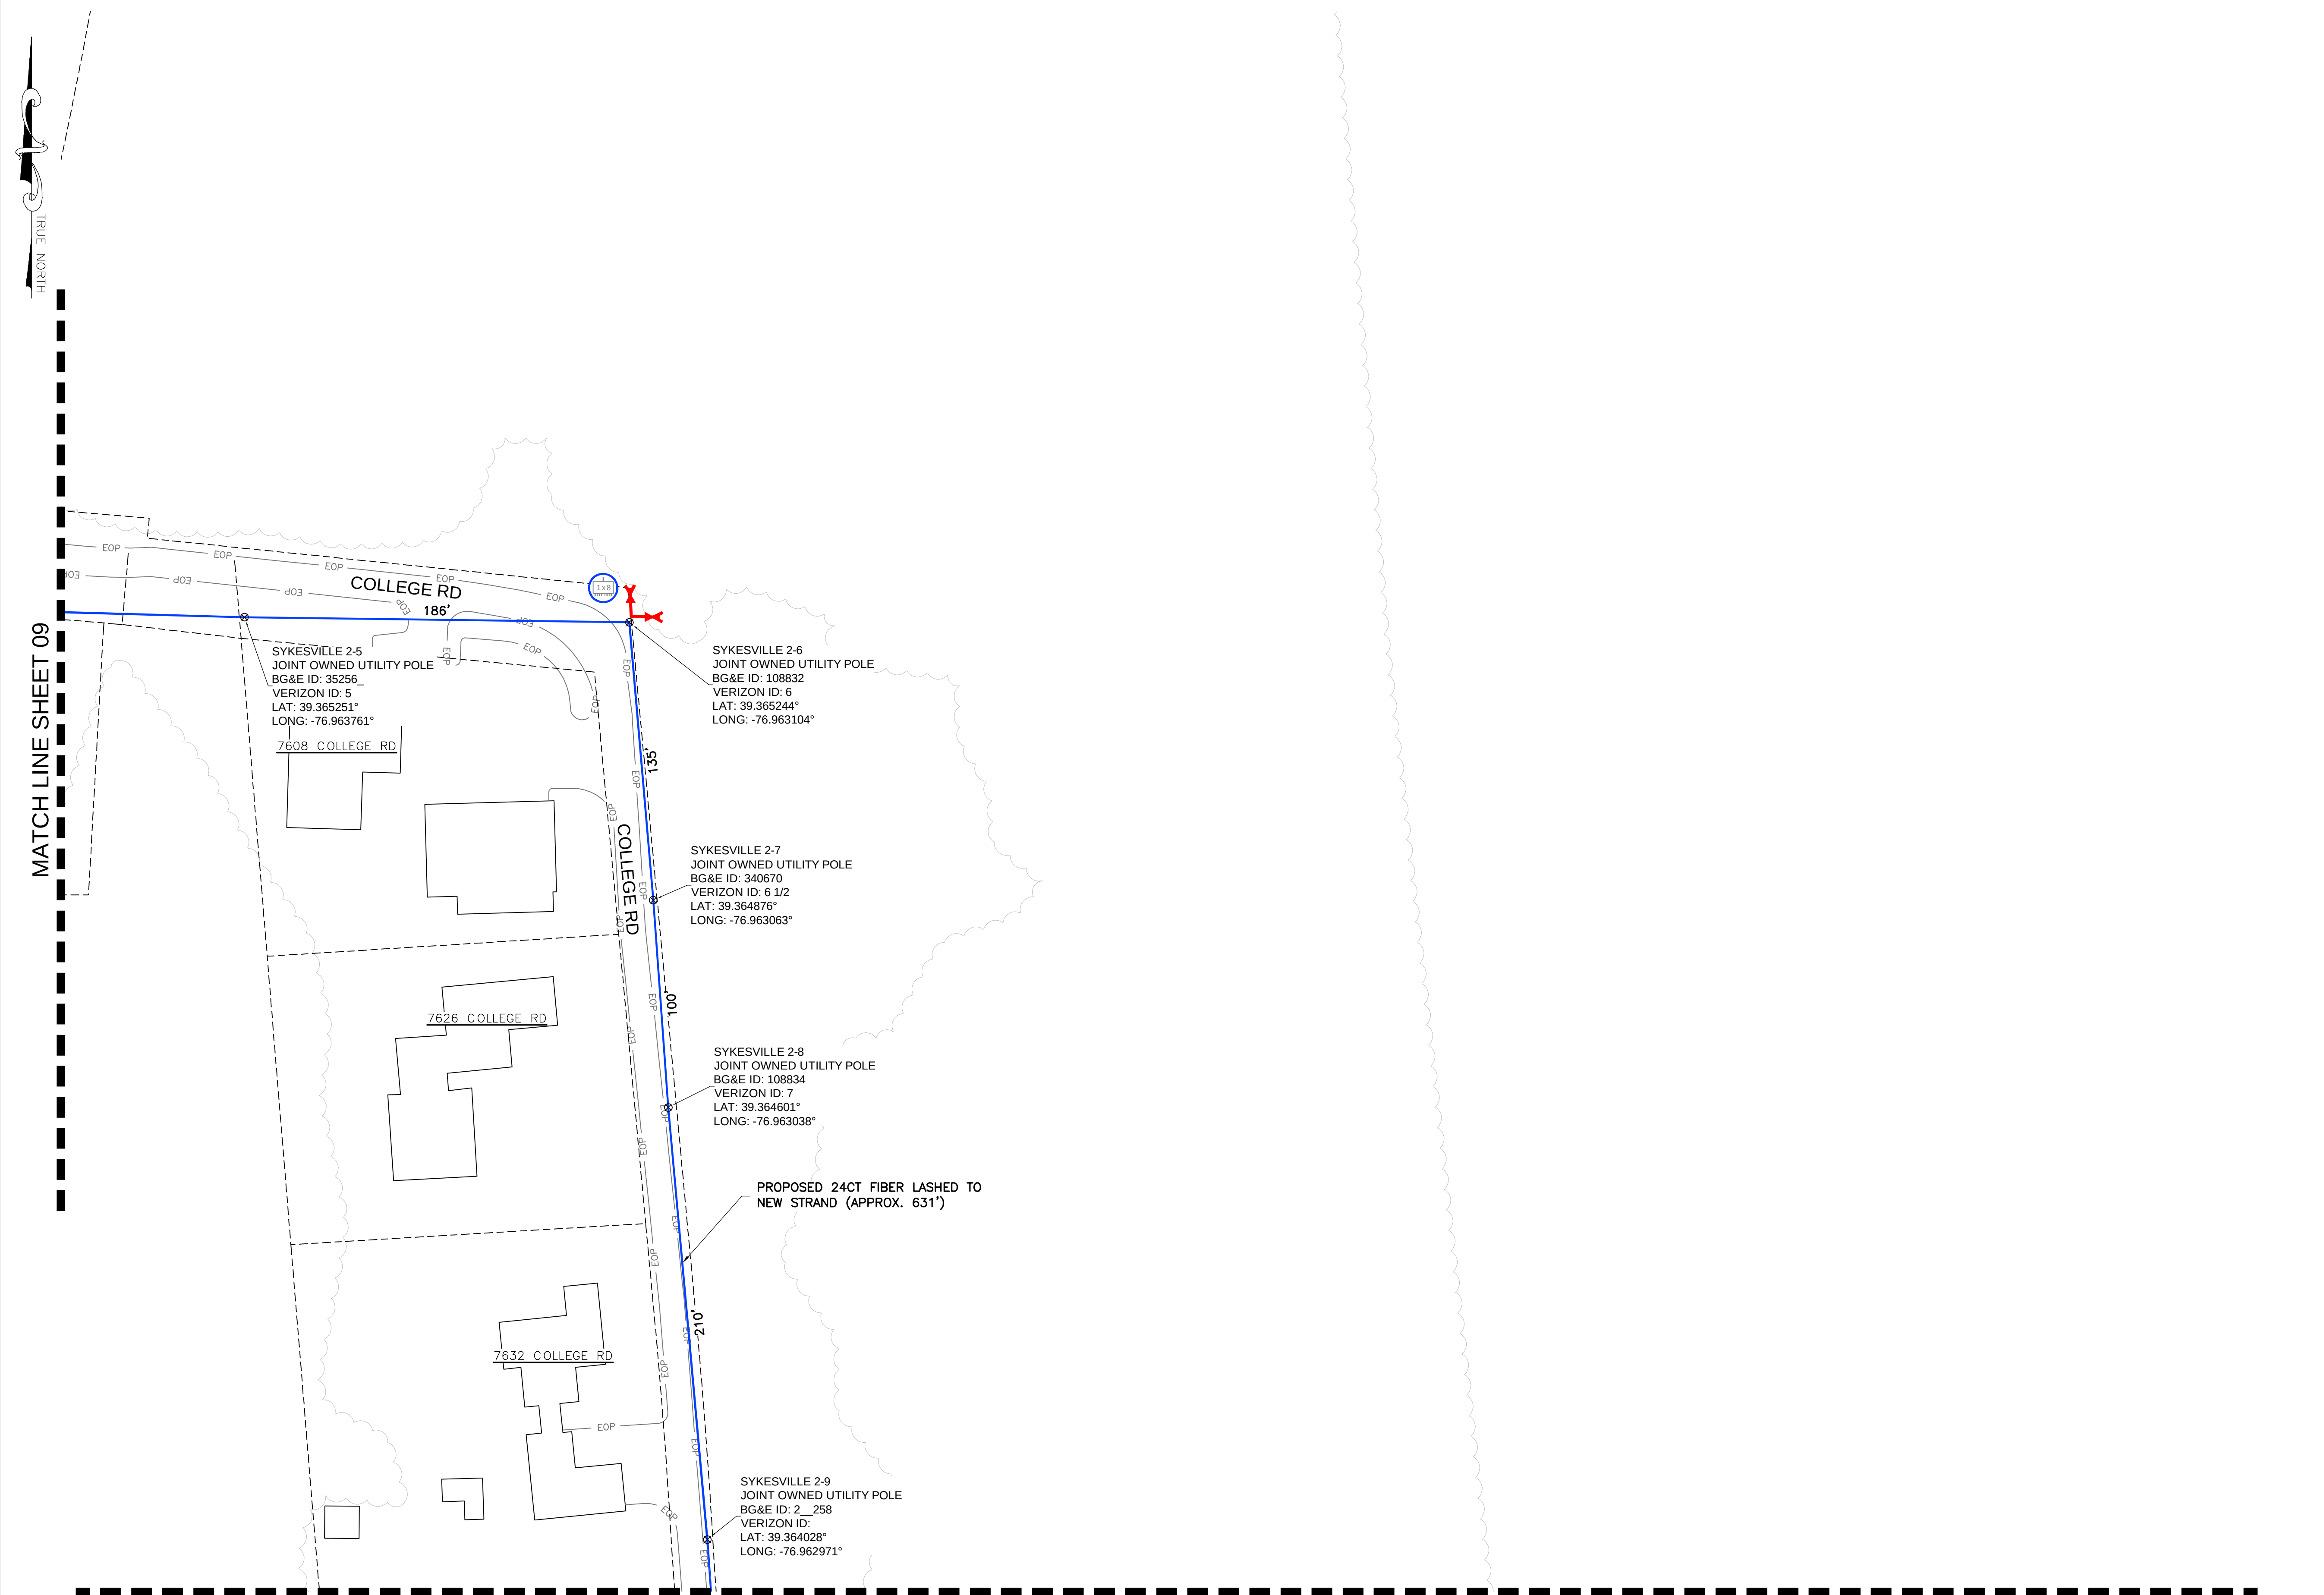


NOTE:
THE EXISTING UTILITY INFORMATION SHOWN REPRESENTS THE BEST DATA AVAILABLE FROM EXISTING DOCUMENTATION AND FIELD EVIDENCE. ALL LOCATIONS SHOULD BE CONSIDERED APPROXIMATE, AND A FIELD INVESTIGATION MUST BE PERFORMED IN THE VICINITY OF ANY CONSTRUCTION ACTIVITIES. NOTE THAT THESE PLANS MAY NOT SHOW ALL UTILITIES THAT ARE PRESENT AT THE SITE.

MATCH LINE SHEET 11

UTILITY PLAN

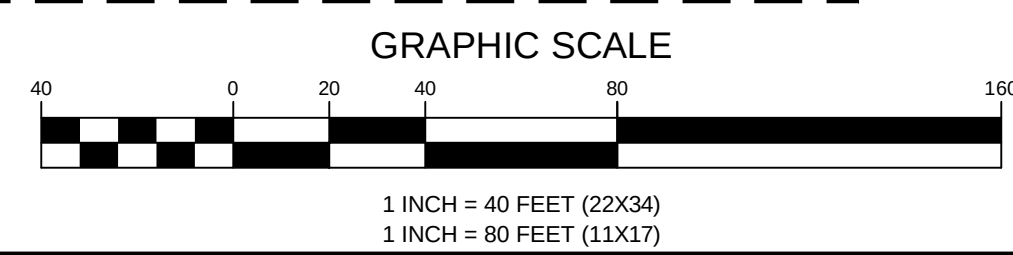


ENGINEERING FIRM	 TOTALLY COMMITTED. NB+C ENGINEERING SERVICES, LLC. 6095 MARSHALEE DRIVE, SUITE 300 ELKRIDGE, MD 21075 (410) 712-7092																																
APPLICANT																																	
SITE INFORMATION	CARROLL COUNTY SYKESVILLE PROPOSED FIBER DESIGN 887 SANDOSKY ROAD SYKESVILLE, MD 21784 CARROLL COUNTY																																
DESIGN RECORD	<table><tr><th colspan="4">REVISIONS</th></tr><tr><td> </td><td> </td><td> </td><td> </td></tr><tr><td> </td><td> </td><td> </td><td> </td></tr><tr><td> </td><td> </td><td> </td><td> </td></tr><tr><td> </td><td> </td><td> </td><td> </td></tr><tr><td>1</td><td>05/22/24</td><td>REVISIONS</td><td>ZNN</td></tr><tr><td>0</td><td>05/17/23</td><td>PRELIMINARY</td><td>MRL</td></tr><tr><th>REV</th><th>DATE</th><th>DESCRIPTION</th><th>BY</th></tr></table>	REVISIONS																				1	05/22/24	REVISIONS	ZNN	0	05/17/23	PRELIMINARY	MRL	REV	DATE	DESCRIPTION	BY
REVISIONS																																	
1	05/22/24	REVISIONS	ZNN																														
0	05/17/23	PRELIMINARY	MRL																														
REV	DATE	DESCRIPTION	BY																														
PROFESSIONAL STAMP																																	
ENGINEER																																	
SHEET TITLE	UTILITY PLAN																																
SHEET NUMBER	SHEET 10 OF 54																																

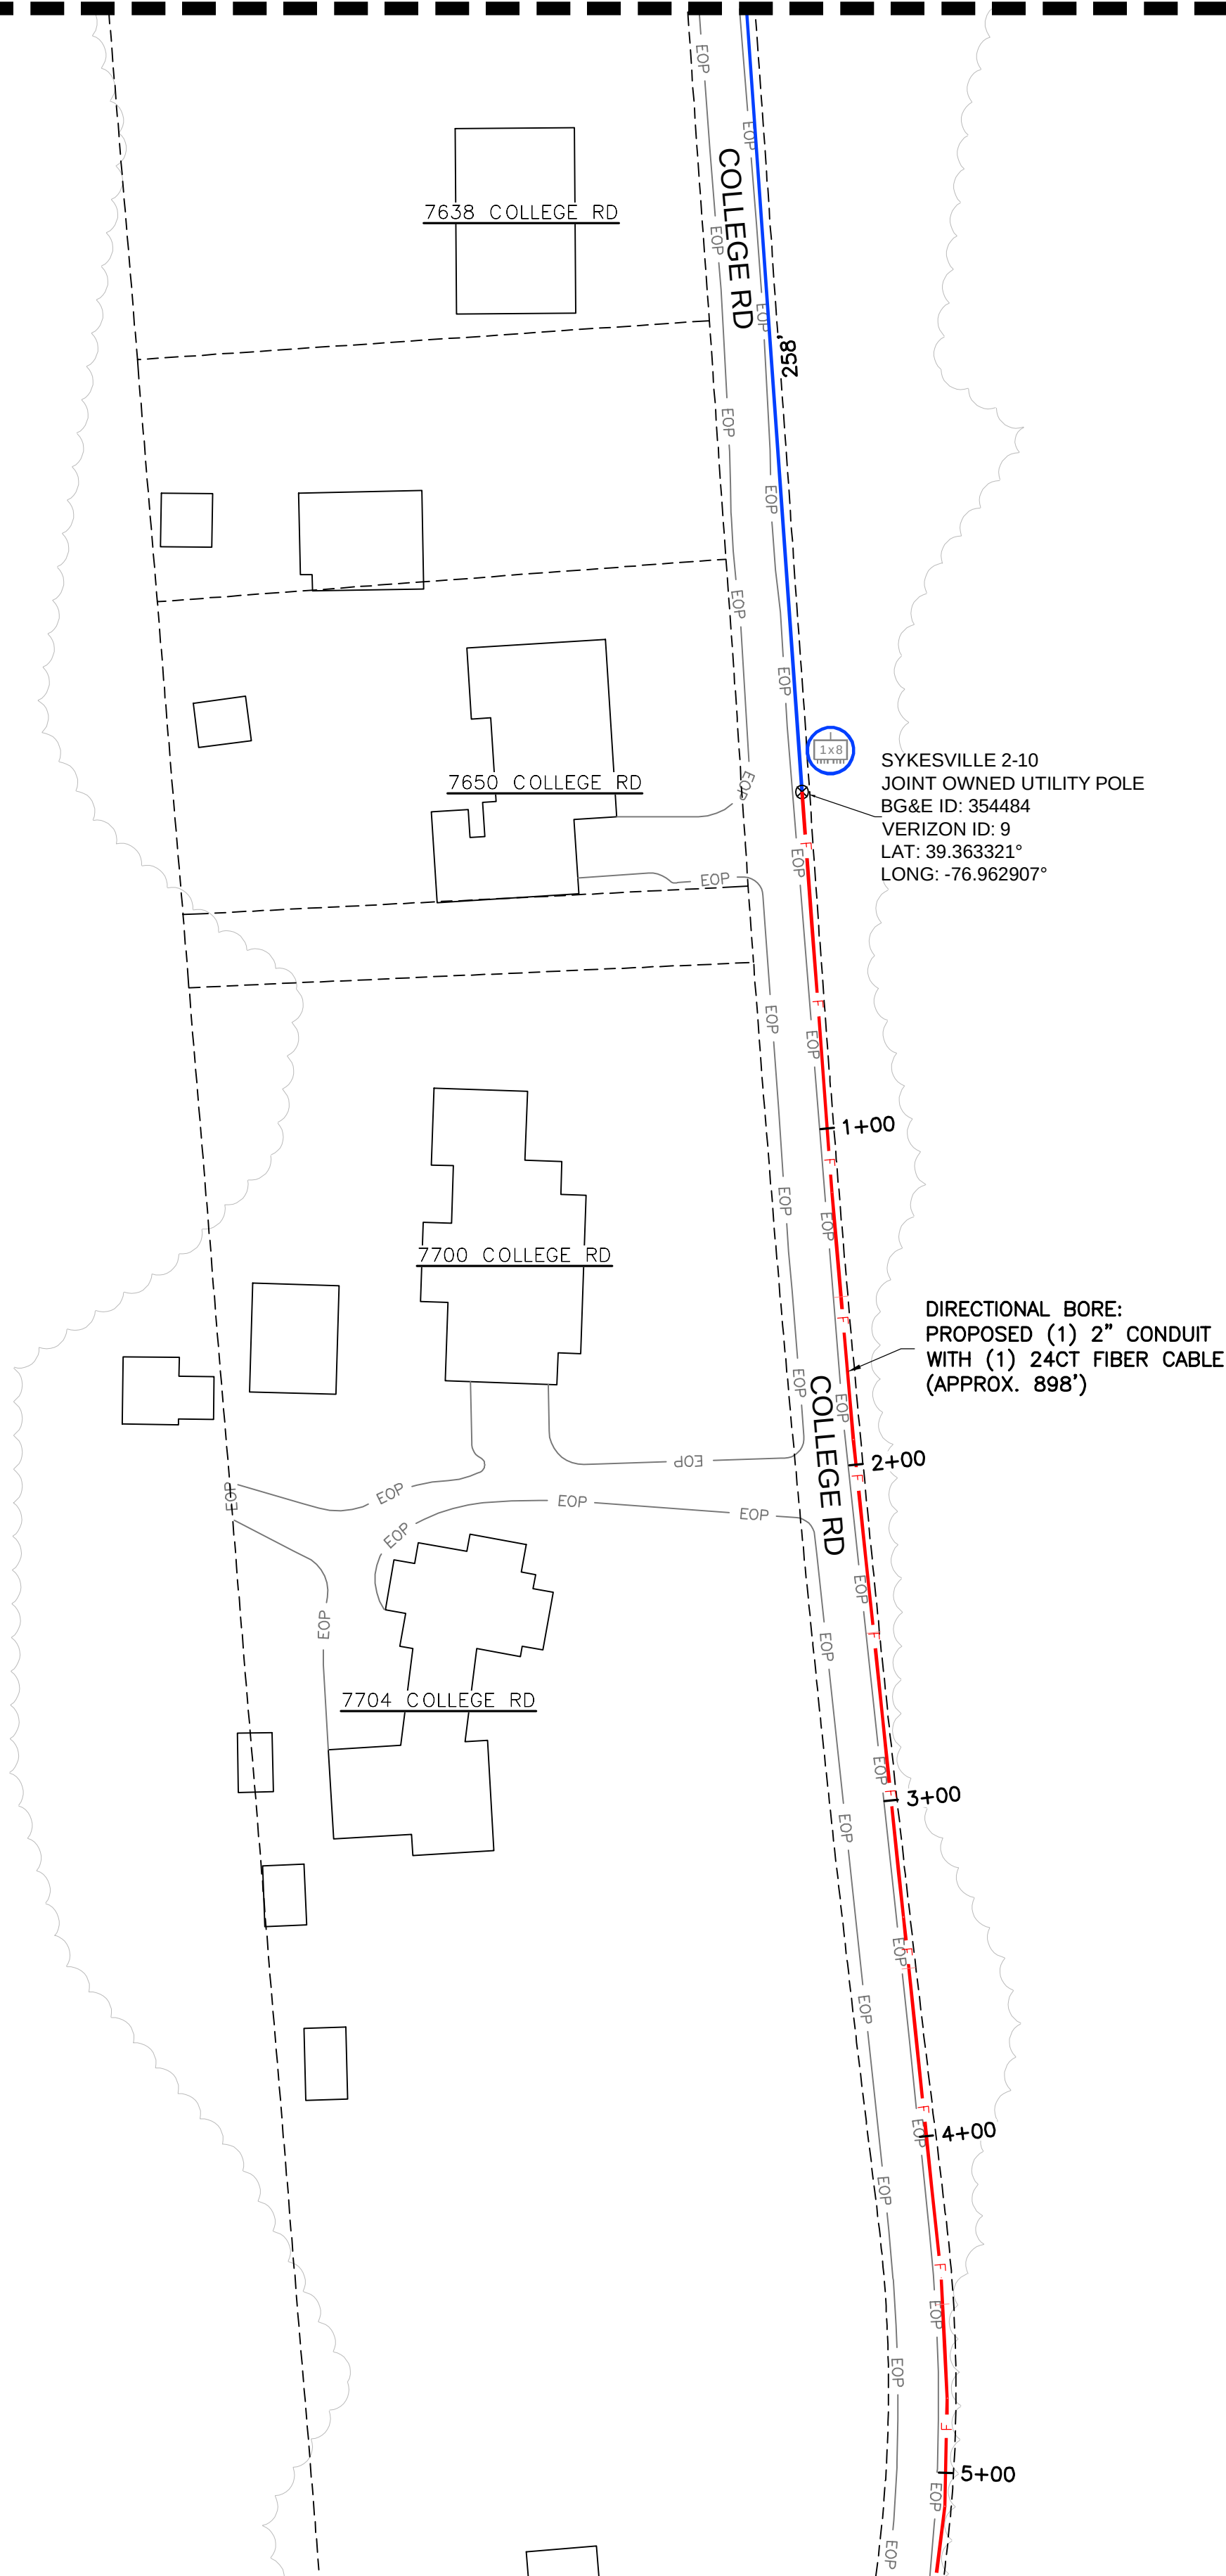

SYKESVILLE 2-10
JOINT OWNED UTILITY POLE
BG&E ID: 354484
VERIZON ID: 9
LAT: 39.363321°
LONG: -76.962907°

DIRECTIONAL BORE:
PROPOSED (1) 2" CONDUIT
WITH (1) 24CT FIBER CABLE
(APPROX. 898')

NOTE:
THE EXISTING UTILITY INFORMATION SHOWN REPRESENTS THE BEST DATA AVAILABLE FROM EXISTING DOCUMENTATION AND FIELD EVIDENCE. ALL LOCATIONS SHOULD BE CONSIDERED APPROXIMATE, AND A FIELD INVESTIGATION MUST BE PERFORMED IN THE VICINITY OF ANY CONSTRUCTION ACTIVITIES. NOTE THAT THESE PLANS MAY NOT SHOW ALL UTILITIES THAT ARE PRESENT AT THE SITE.

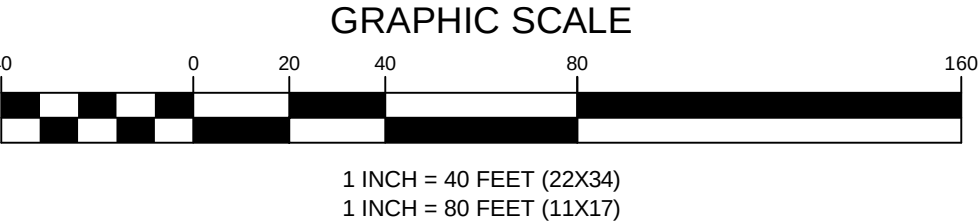

ENGINEERING FIRM



TOTALLY COMMITTED.

NB+C ENGINEERING SERVICES, LLC.
6095 MARSHALEE DRIVE, SUITE 300
ELKRIDGE, MD 21075
(410) 712-7092

APPLICANT



SITE INFORMATION

CARROLL COUNTY
SYKESVILLE
PROPOSED FIBER DESIGN
887 SANDOSKY ROAD
SYKESVILLE, MD 21784
CARROLL COUNTY

DESIGN RECORD

REVISIONS			
1	05/22/24	REVISIONS	ZNN
0	05/17/23	PRELIMINARY	MRL
REV	DATE	DESCRIPTION	BY

PROFESSIONAL STAMP

ENGINEER

SHEET TITLE


UTILITY PLAN

SHEET NUMBER


MATCH LINE SHEET 15

MATCH LINE SHEET 13


UTILITY PLAN

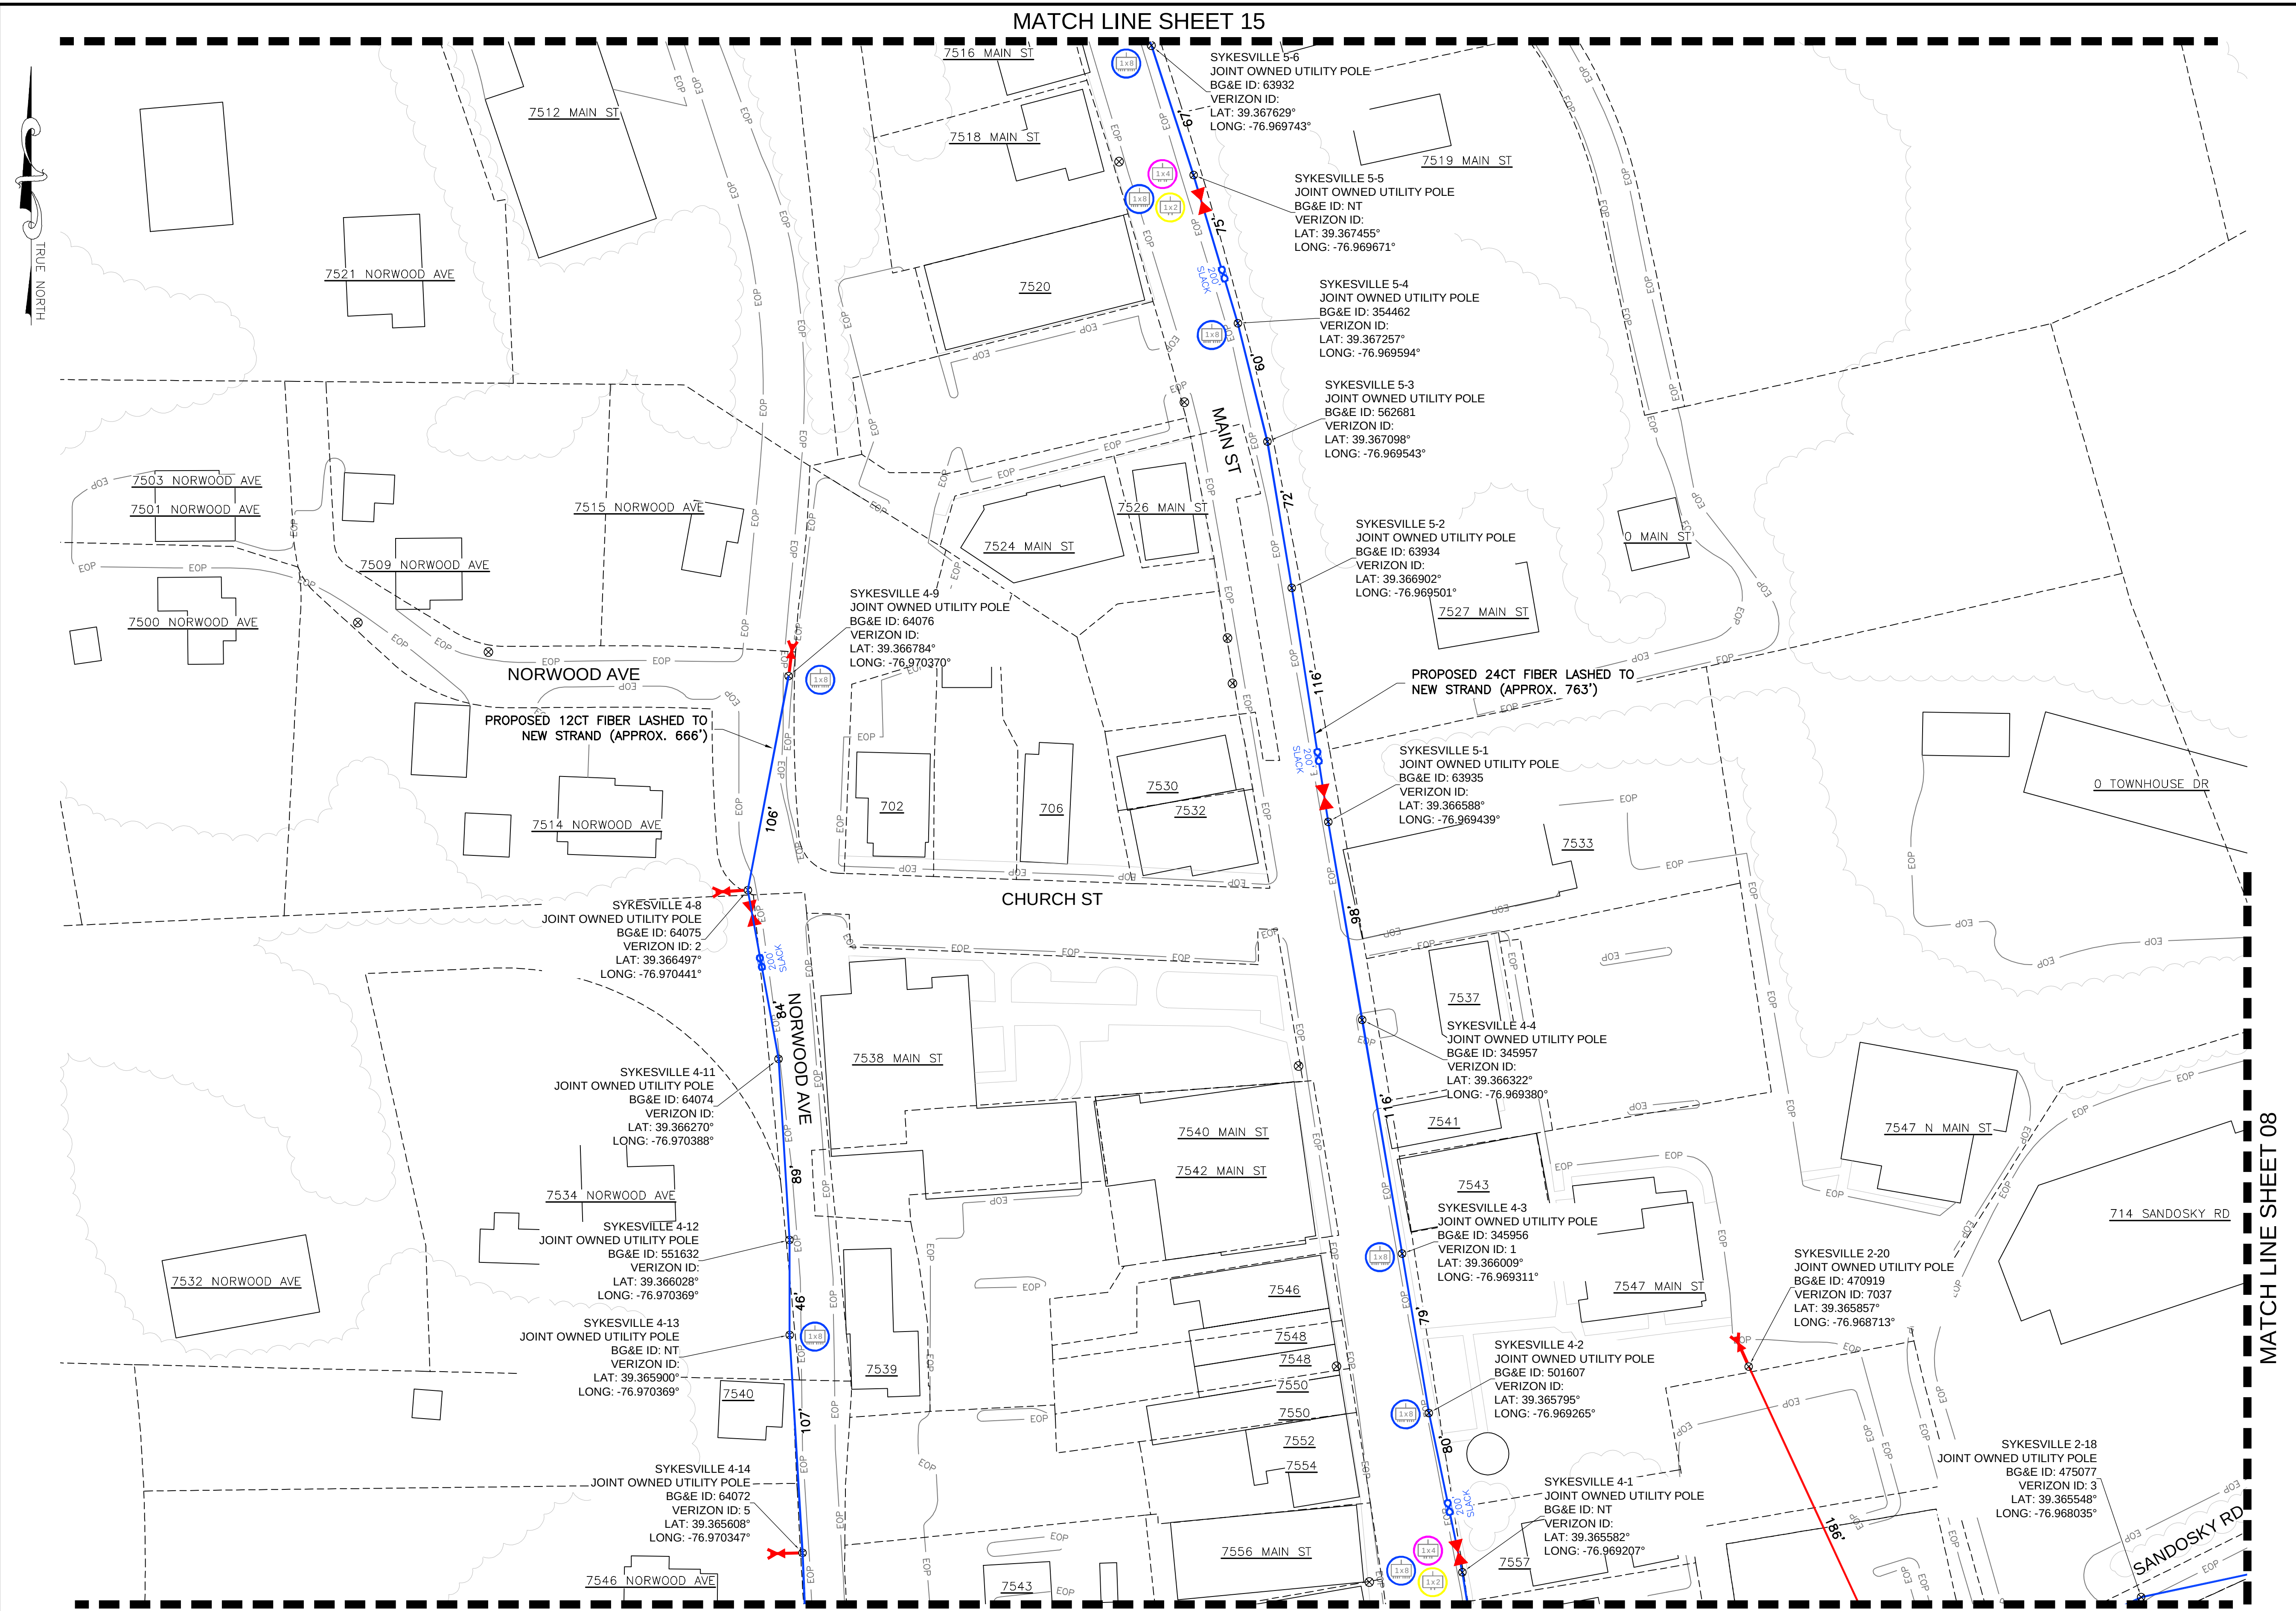

NOTE:
THE EXISTING UTILITY INFORMATION SHOWN REPRESENTS THE BEST DATA AVAILABLE FROM EXISTING UTILITY DOCUMENTATION AND FIELD EVIDENCE. ALL LOCATIONS SHOULD BE CONSIDERED APPROXIMATE, AND A FIELD INVESTIGATION MUST BE PERFORMED IN THE VICINITY OF ANY CONSTRUCTION ACTIVITIES. NOTE THAT THESE PLANS MAY NOT SHOW ALL UTILITIES THAT ARE PRESENT AT THE SITE.

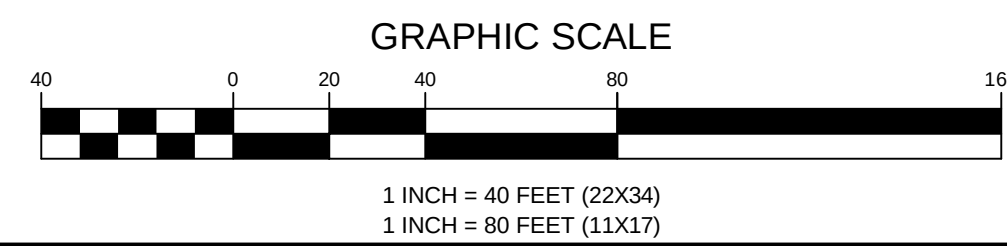


ENGINEERING FIRM	NB+C TOTALLY COMMITTED. NB+C ENGINEERING SERVICES, LLC. 6095 MARSHALEE DRIVE, SUITE 300 ELK RIDGE, MD 21075 (410) 712-7092																
APPLICANT	Antietam BROADBAND																
SITE INFORMATION	CARROLL COUNTY SYKESVILLE PROPOSED FIBER DESIGN 887 SANDOSKY ROAD SYKESVILLE, MD 21784 CARROLL COUNTY																
DESIGN RECORD	<table><tr><th colspan="4">REVISIONS</th></tr><tr><td>1</td><td>05/22/24</td><td>REVISIONS</td><td>ZNN</td></tr><tr><td>0</td><td>05/17/23</td><td>PRELIMINARY</td><td>MRL</td></tr><tr><th>REV</th><th>DATE</th><th>DESCRIPTION</th><th>BY</th></tr></table>	REVISIONS				1	05/22/24	REVISIONS	ZNN	0	05/17/23	PRELIMINARY	MRL	REV	DATE	DESCRIPTION	BY
REVISIONS																	
1	05/22/24	REVISIONS	ZNN														
0	05/17/23	PRELIMINARY	MRL														
REV	DATE	DESCRIPTION	BY														
PROFESSIONAL STAMP																	
ENGINEER																	
SHEET TITLE	UTILITY PLAN																
SHEET NUMBER	SHEET 14 OF 54																

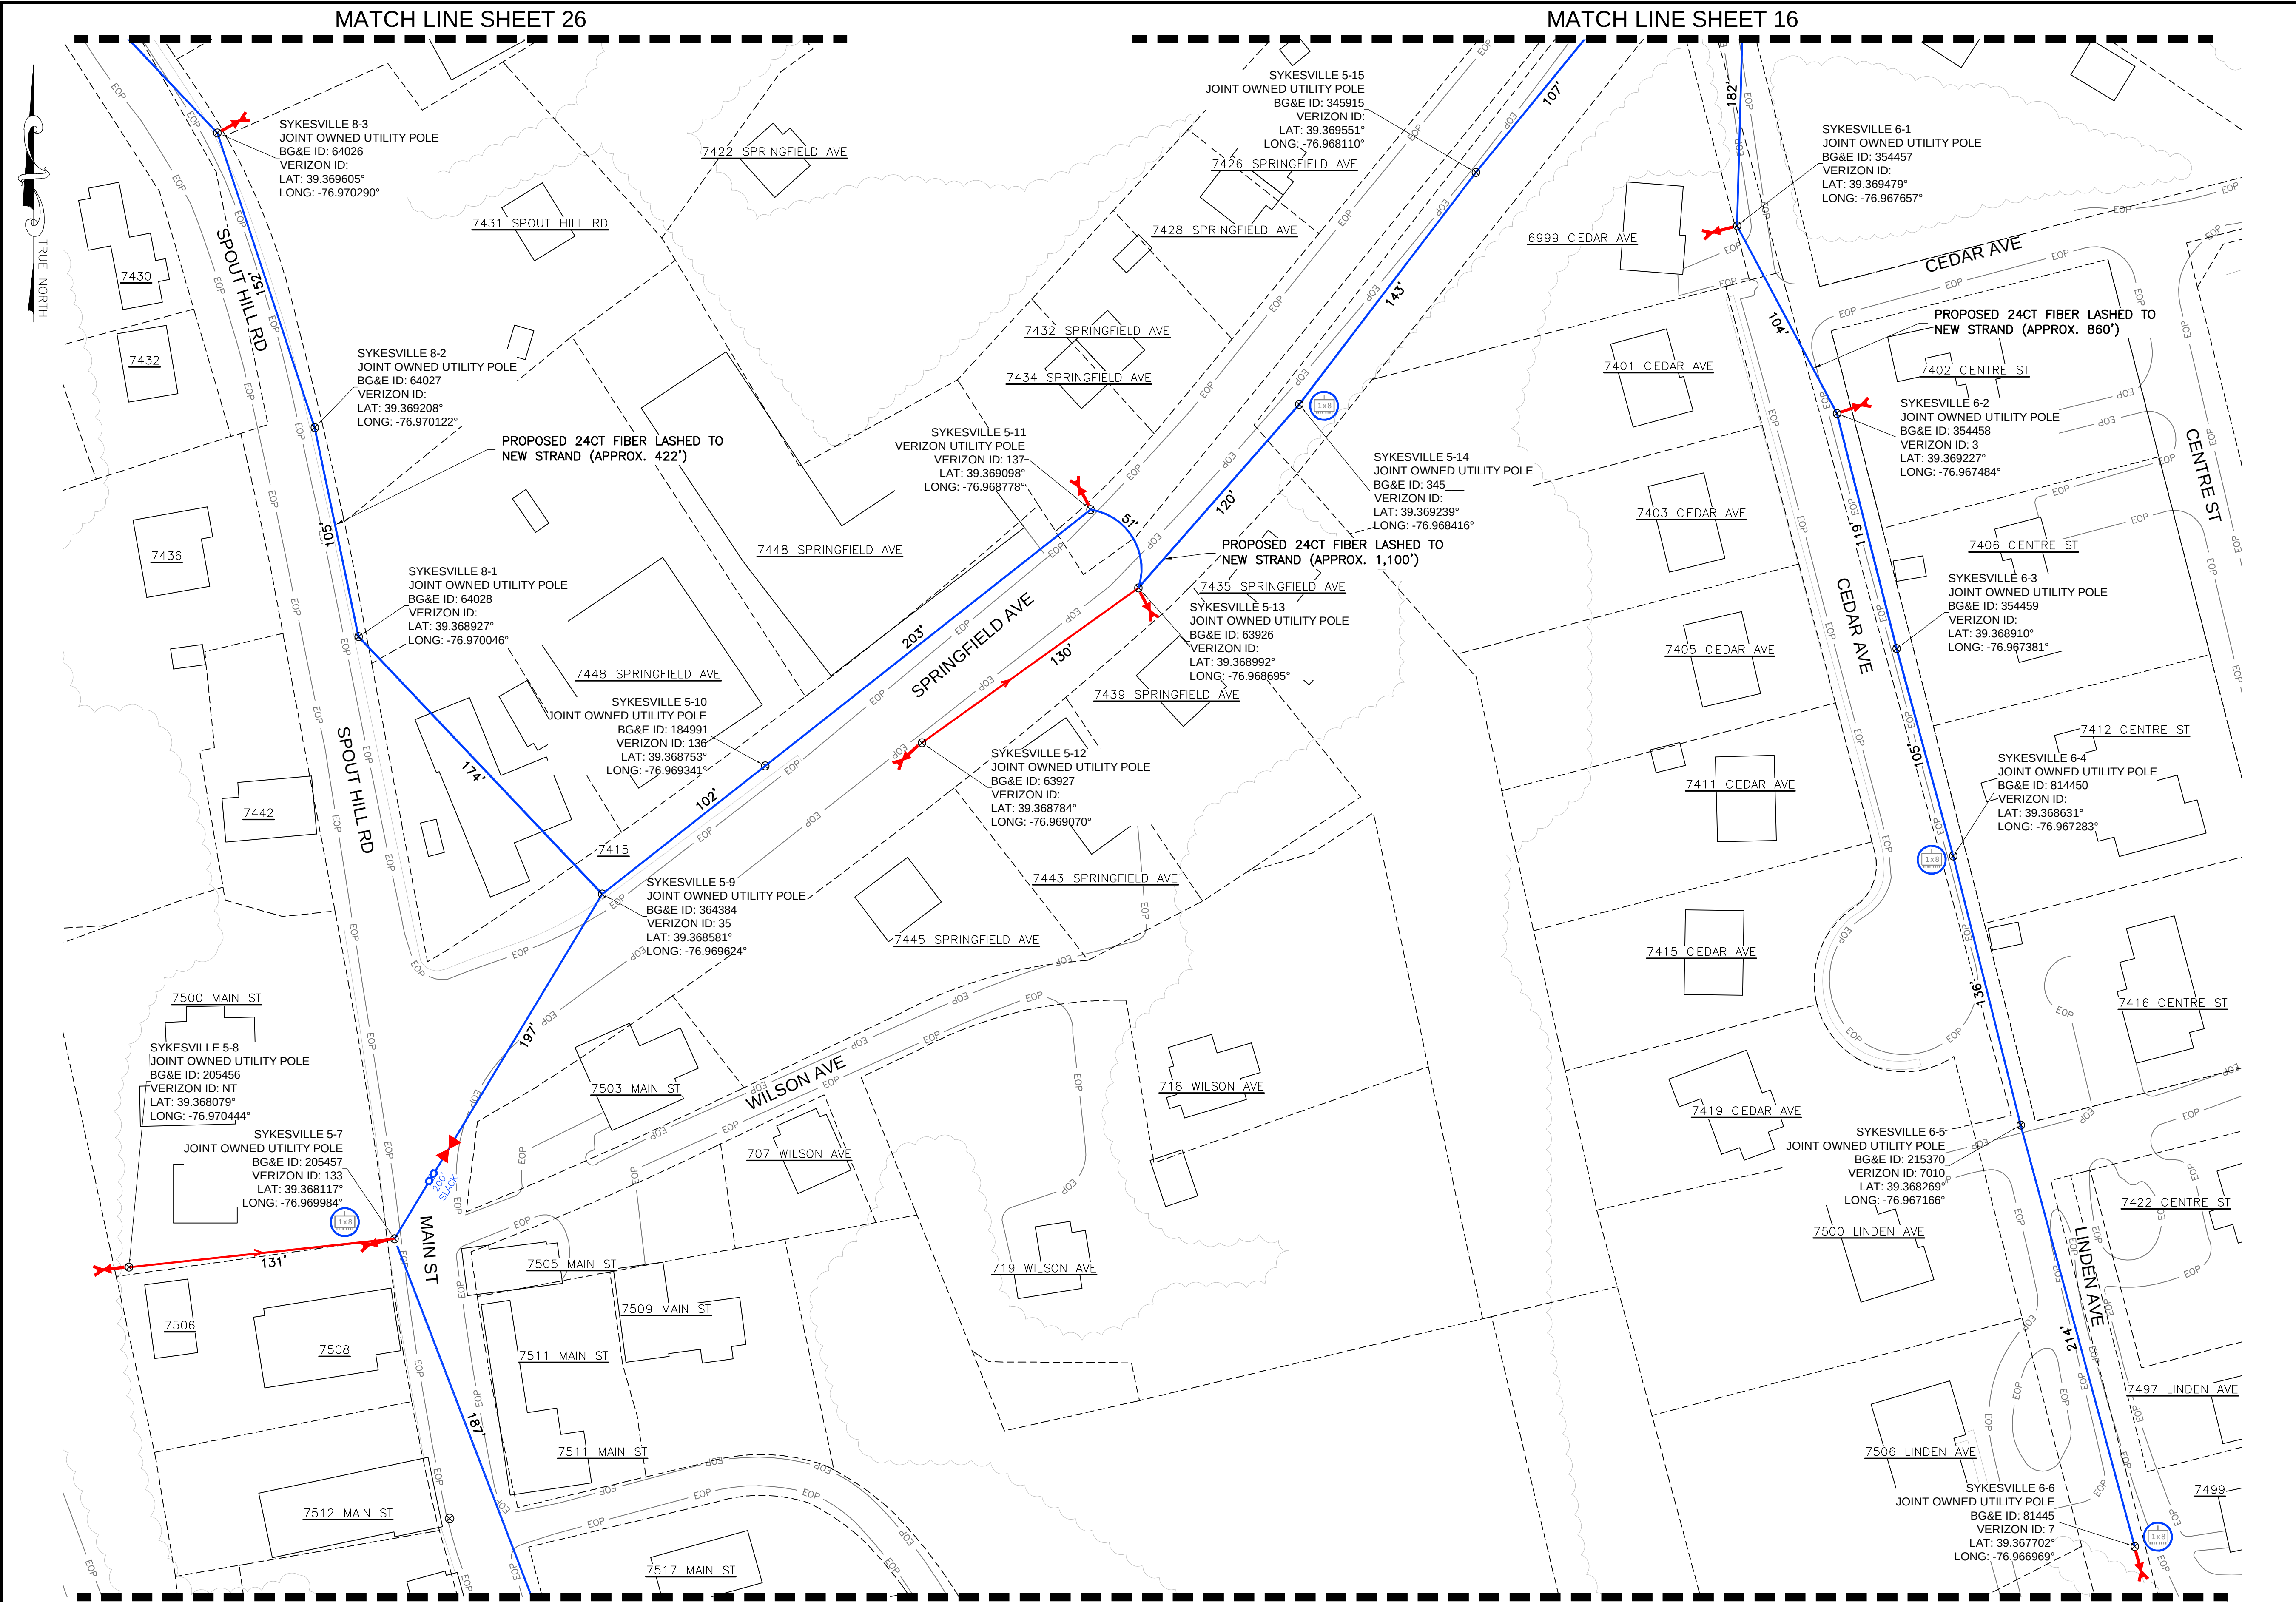

NOTE:
THE EXISTING UTILITY INFORMATION SHOWN REPRESENTS THE BEST DATA AVAILABLE FROM EXISTING DOCUMENTATION AND FIELD EVIDENCE. ALL LOCATIONS SHOULD BE CONSIDERED APPROXIMATE, AND A FIELD INVESTIGATION MUST BE PERFORMED IN THE VICINITY OF ANY CONSTRUCTION ACTIVITIES. NOTE THAT THESE PLANS MAY NOT SHOW ALL UTILITIES THAT ARE PRESENT AT THE SITE.

UTILITY PLAN

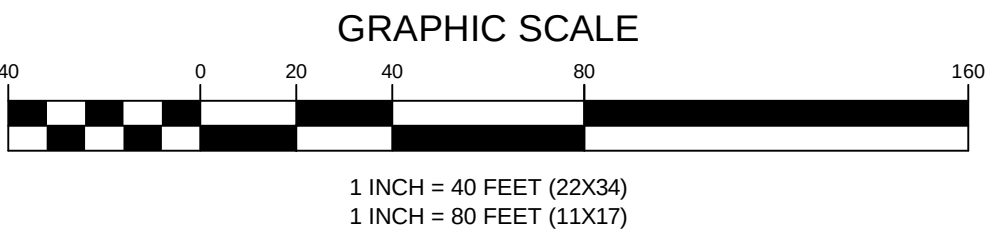

ENGINEERING FIRM	 TOTALLY COMMITTED. NB+C ENGINEERING SERVICES, LLC. 6095 MARSHALEE DRIVE, SUITE 300 ELK RIDGE, MD 21075 (410) 712-7092																
APPLICANT																	
SITE INFORMATION	CARROLL COUNTY SYKESVILLE PROPOSED FIBER DESIGN 887 SANDOSKY ROAD SYKESVILLE, MD 21784 CARROLL COUNTY																
DESIGN RECORD	<table><tr><th colspan="4">REVISIONS</th></tr><tr><td>1</td><td>05/22/24</td><td>REVISIONS</td><td>ZNN</td></tr><tr><td>0</td><td>05/17/23</td><td>PRELIMINARY</td><td>MRL</td></tr><tr><th>REV</th><th>DATE</th><th>DESCRIPTION</th><th>BY</th></tr></table>	REVISIONS				1	05/22/24	REVISIONS	ZNN	0	05/17/23	PRELIMINARY	MRL	REV	DATE	DESCRIPTION	BY
REVISIONS																	
1	05/22/24	REVISIONS	ZNN														
0	05/17/23	PRELIMINARY	MRL														
REV	DATE	DESCRIPTION	BY														
PROFESSIONAL STAMP																	
ENGINEER																	
SHEET TITLE	UTILITY PLAN																
SHEET NUMBER	SHEET 15 OF 54																