



MATCH LINE SHEET 23

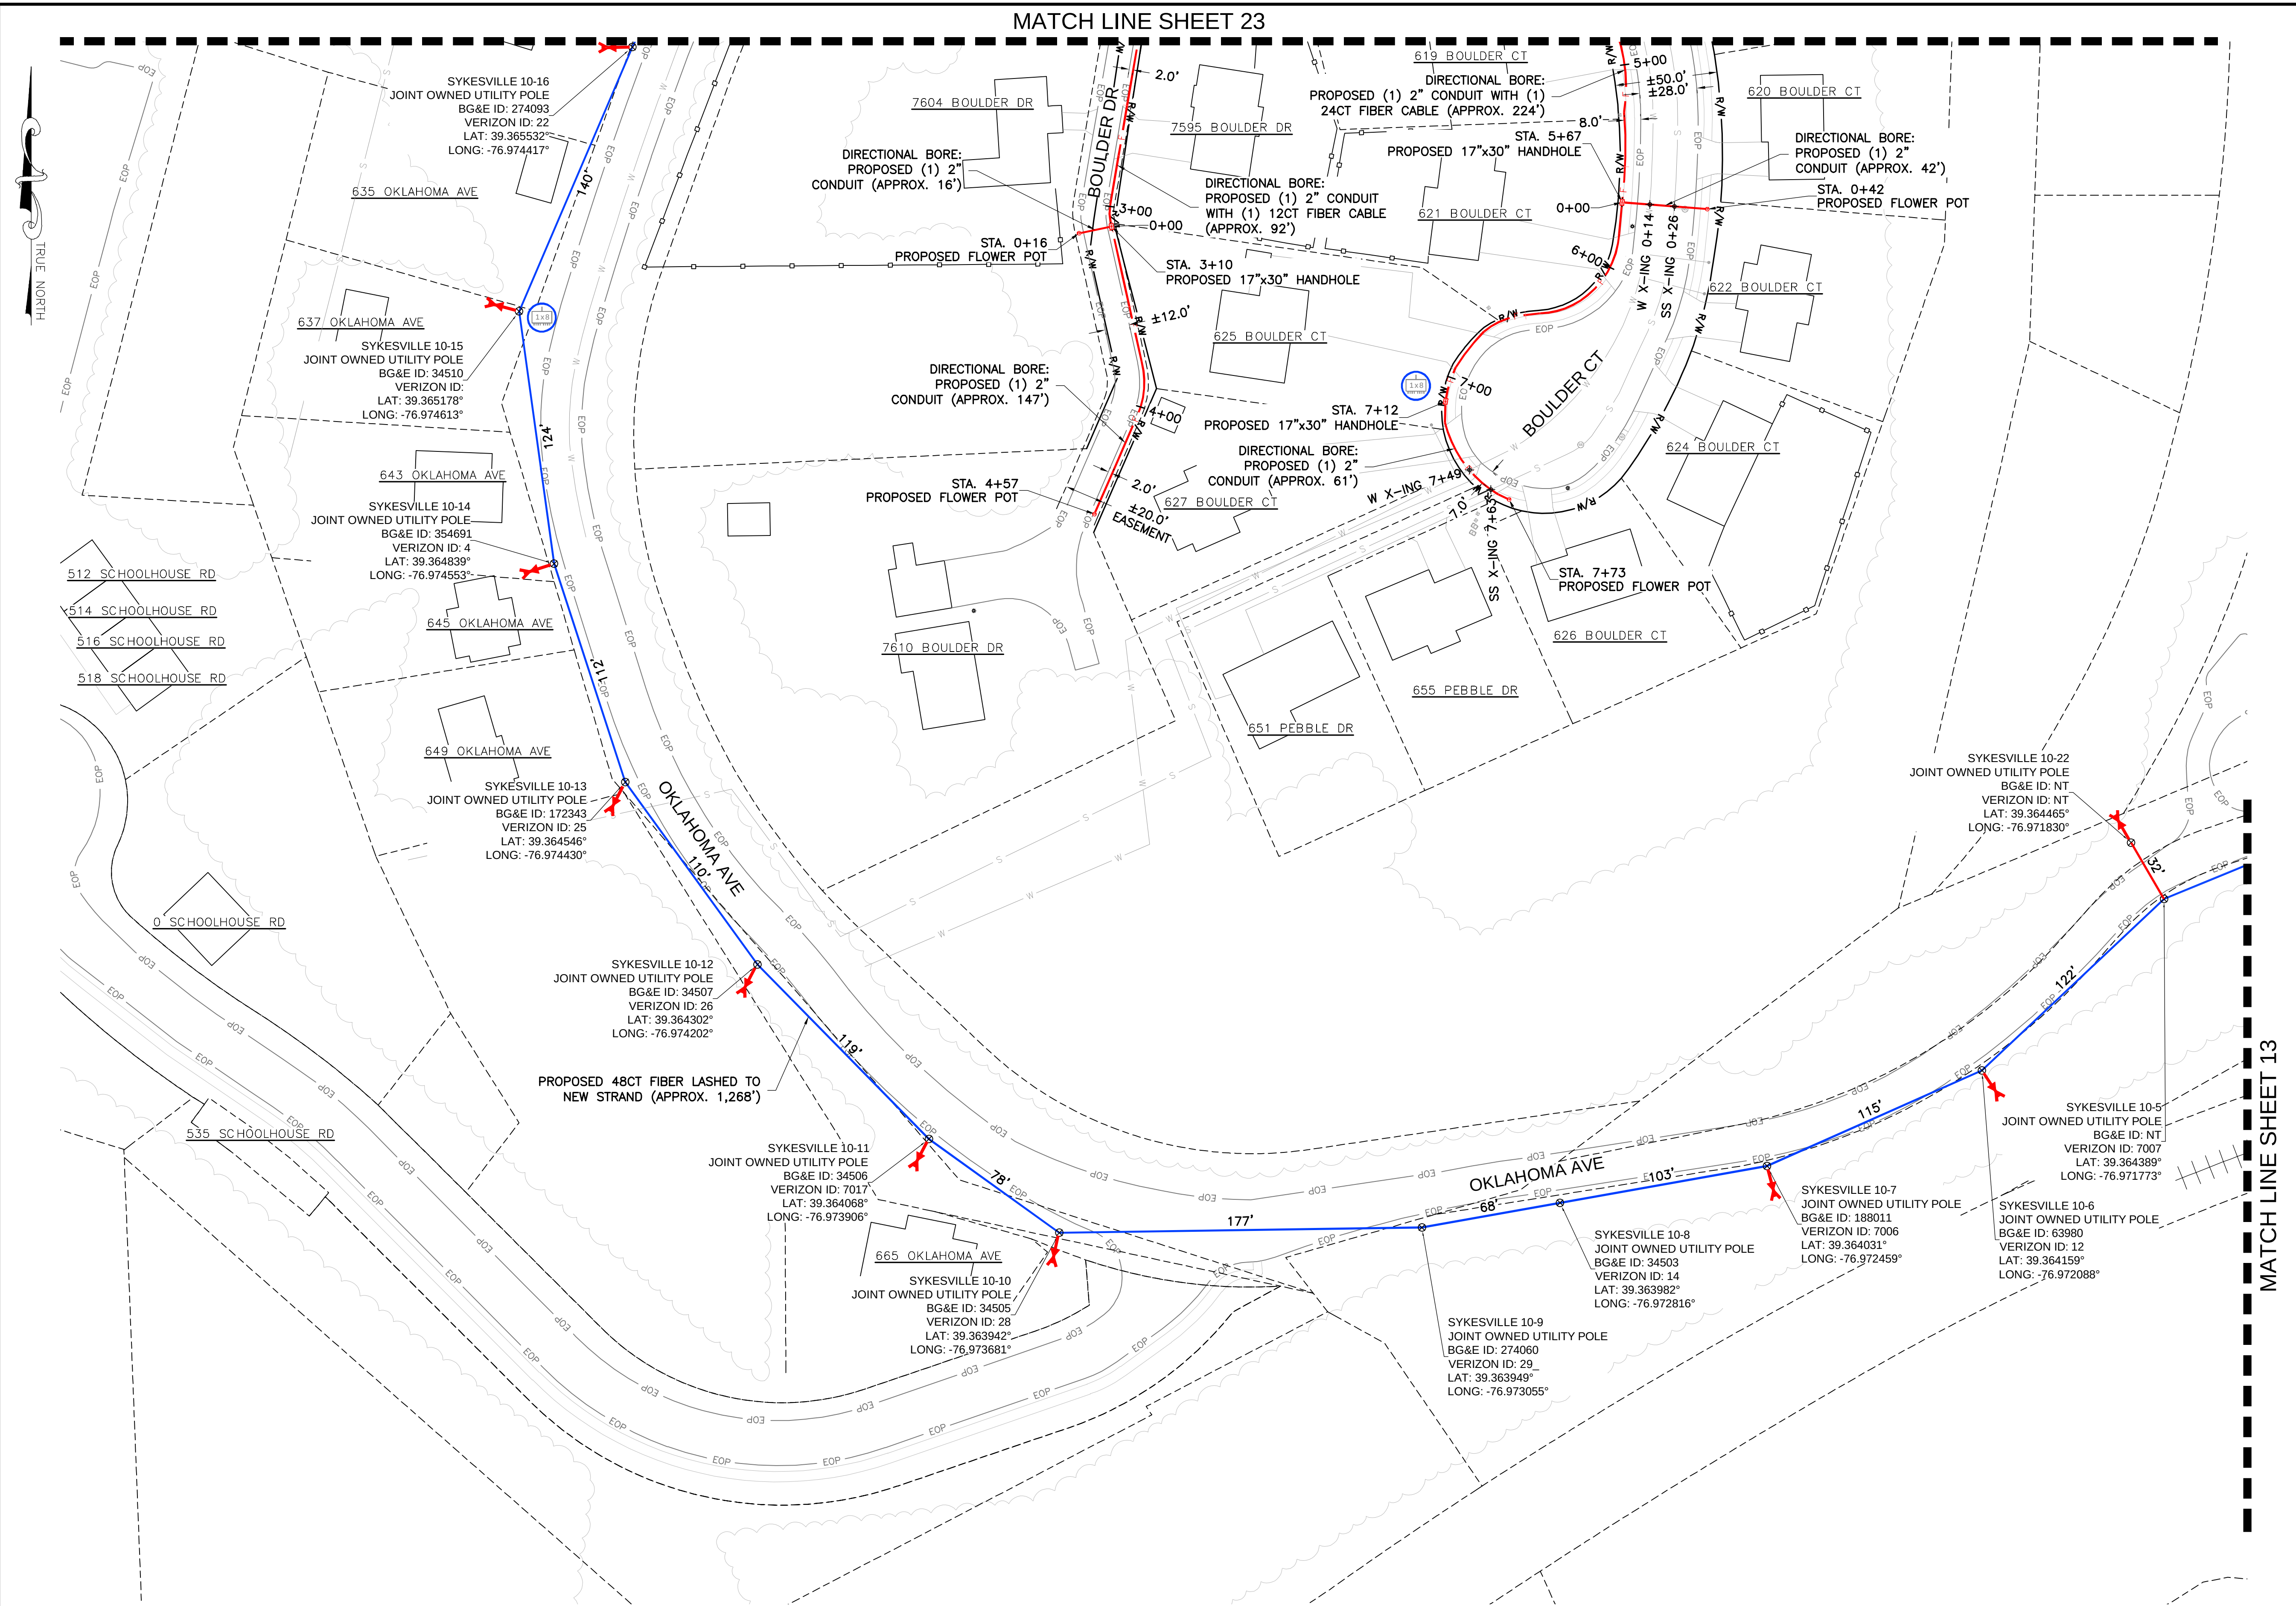


**NOTE:**  
THE EXISTING UTILITY INFORMATION SHOWN REPRESENTS THE BEST DATA AVAILABLE FROM EXISTING DOCUMENTATION AND FIELD EVIDENCE. ALL LOCATIONS SHOULD BE CONSIDERED APPROXIMATE, AND A FIELD INVESTIGATION MUST BE PERFORMED IN THE VICINITY OF ANY CONSTRUCTION ACTIVITIES. NOTE THAT THESE PLANS MAY NOT SHOW ALL UTILITIES THAT ARE PRESENT AT THE SITE.

UTILITY PLAN

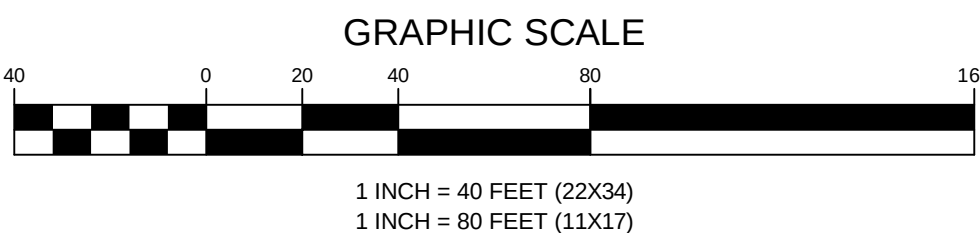


| ENGINEERING FIRM   | <b>NB+C</b><br>TOTALLY COMMITTED.<br><small>NB+C ENGINEERING SERVICES, LLC.<br/>6095 MARSHALEE DRIVE, SUITE 300<br/>ELK RIDGE, MD 21075<br/>(410) 712-7092</small>   |             |     
|--------------------|---|-------------|-----|--|--|--|--|--|--|--|--|--|--|---|----------|-----------|-----|---|----------|-------------|-----|-----|------|-------------|----|
| APPLICANT          | <b>Antietam BROADBAND</b>   |             |     
| SITE INFORMATION   | CARROLL COUNTY<br>SYKESVILLE<br>PROPOSED FIBER DESIGN<br>887 SANDOSKY ROAD<br>SYKESVILLE, MD 21784<br>CARROLL COUNTY   |             |     
| DESIGN RECORD      | <table><tr><th colspan="4">REVISIONS</th></tr><tr><td> </td><td> </td><td> </td><td> </td></tr><tr><td> </td><td> </td><td> </td><td> </td></tr><tr><td>1</td><td>05/22/24</td><td>REVISIONS</td><td>ZNN</td></tr><tr><td>0</td><td>05/17/23</td><td>PRELIMINARY</td><td>MRL</td></tr><tr><th>REV</th><th>DATE</th><th>DESCRIPTION</th><th>BY</th></tr></table> | REVISIONS   |     |  |  |  |  |  |  |  |  |  |  | 1 | 05/22/24 | REVISIONS | ZNN | 0 | 05/17/23 | PRELIMINARY | MRL | REV | DATE | DESCRIPTION | BY |
| REVISIONS          |   |             
|                    |   
|                    |   
| 1                  | 05/22/24   | REVISIONS   | ZNN |  |  
| 0                  | 05/17/23   | PRELIMINARY | MRL |  |  
| REV                | DATE   | DESCRIPTION | BY  |  |  
| PROFESSIONAL STAMP |   |             
| ENGINEER           |   |             
| SHEET TITLE        | UTILITY PLAN   |             |     
| SHEET NUMBER       | SHEET<br><b>22 OF 54</b>   |             |     



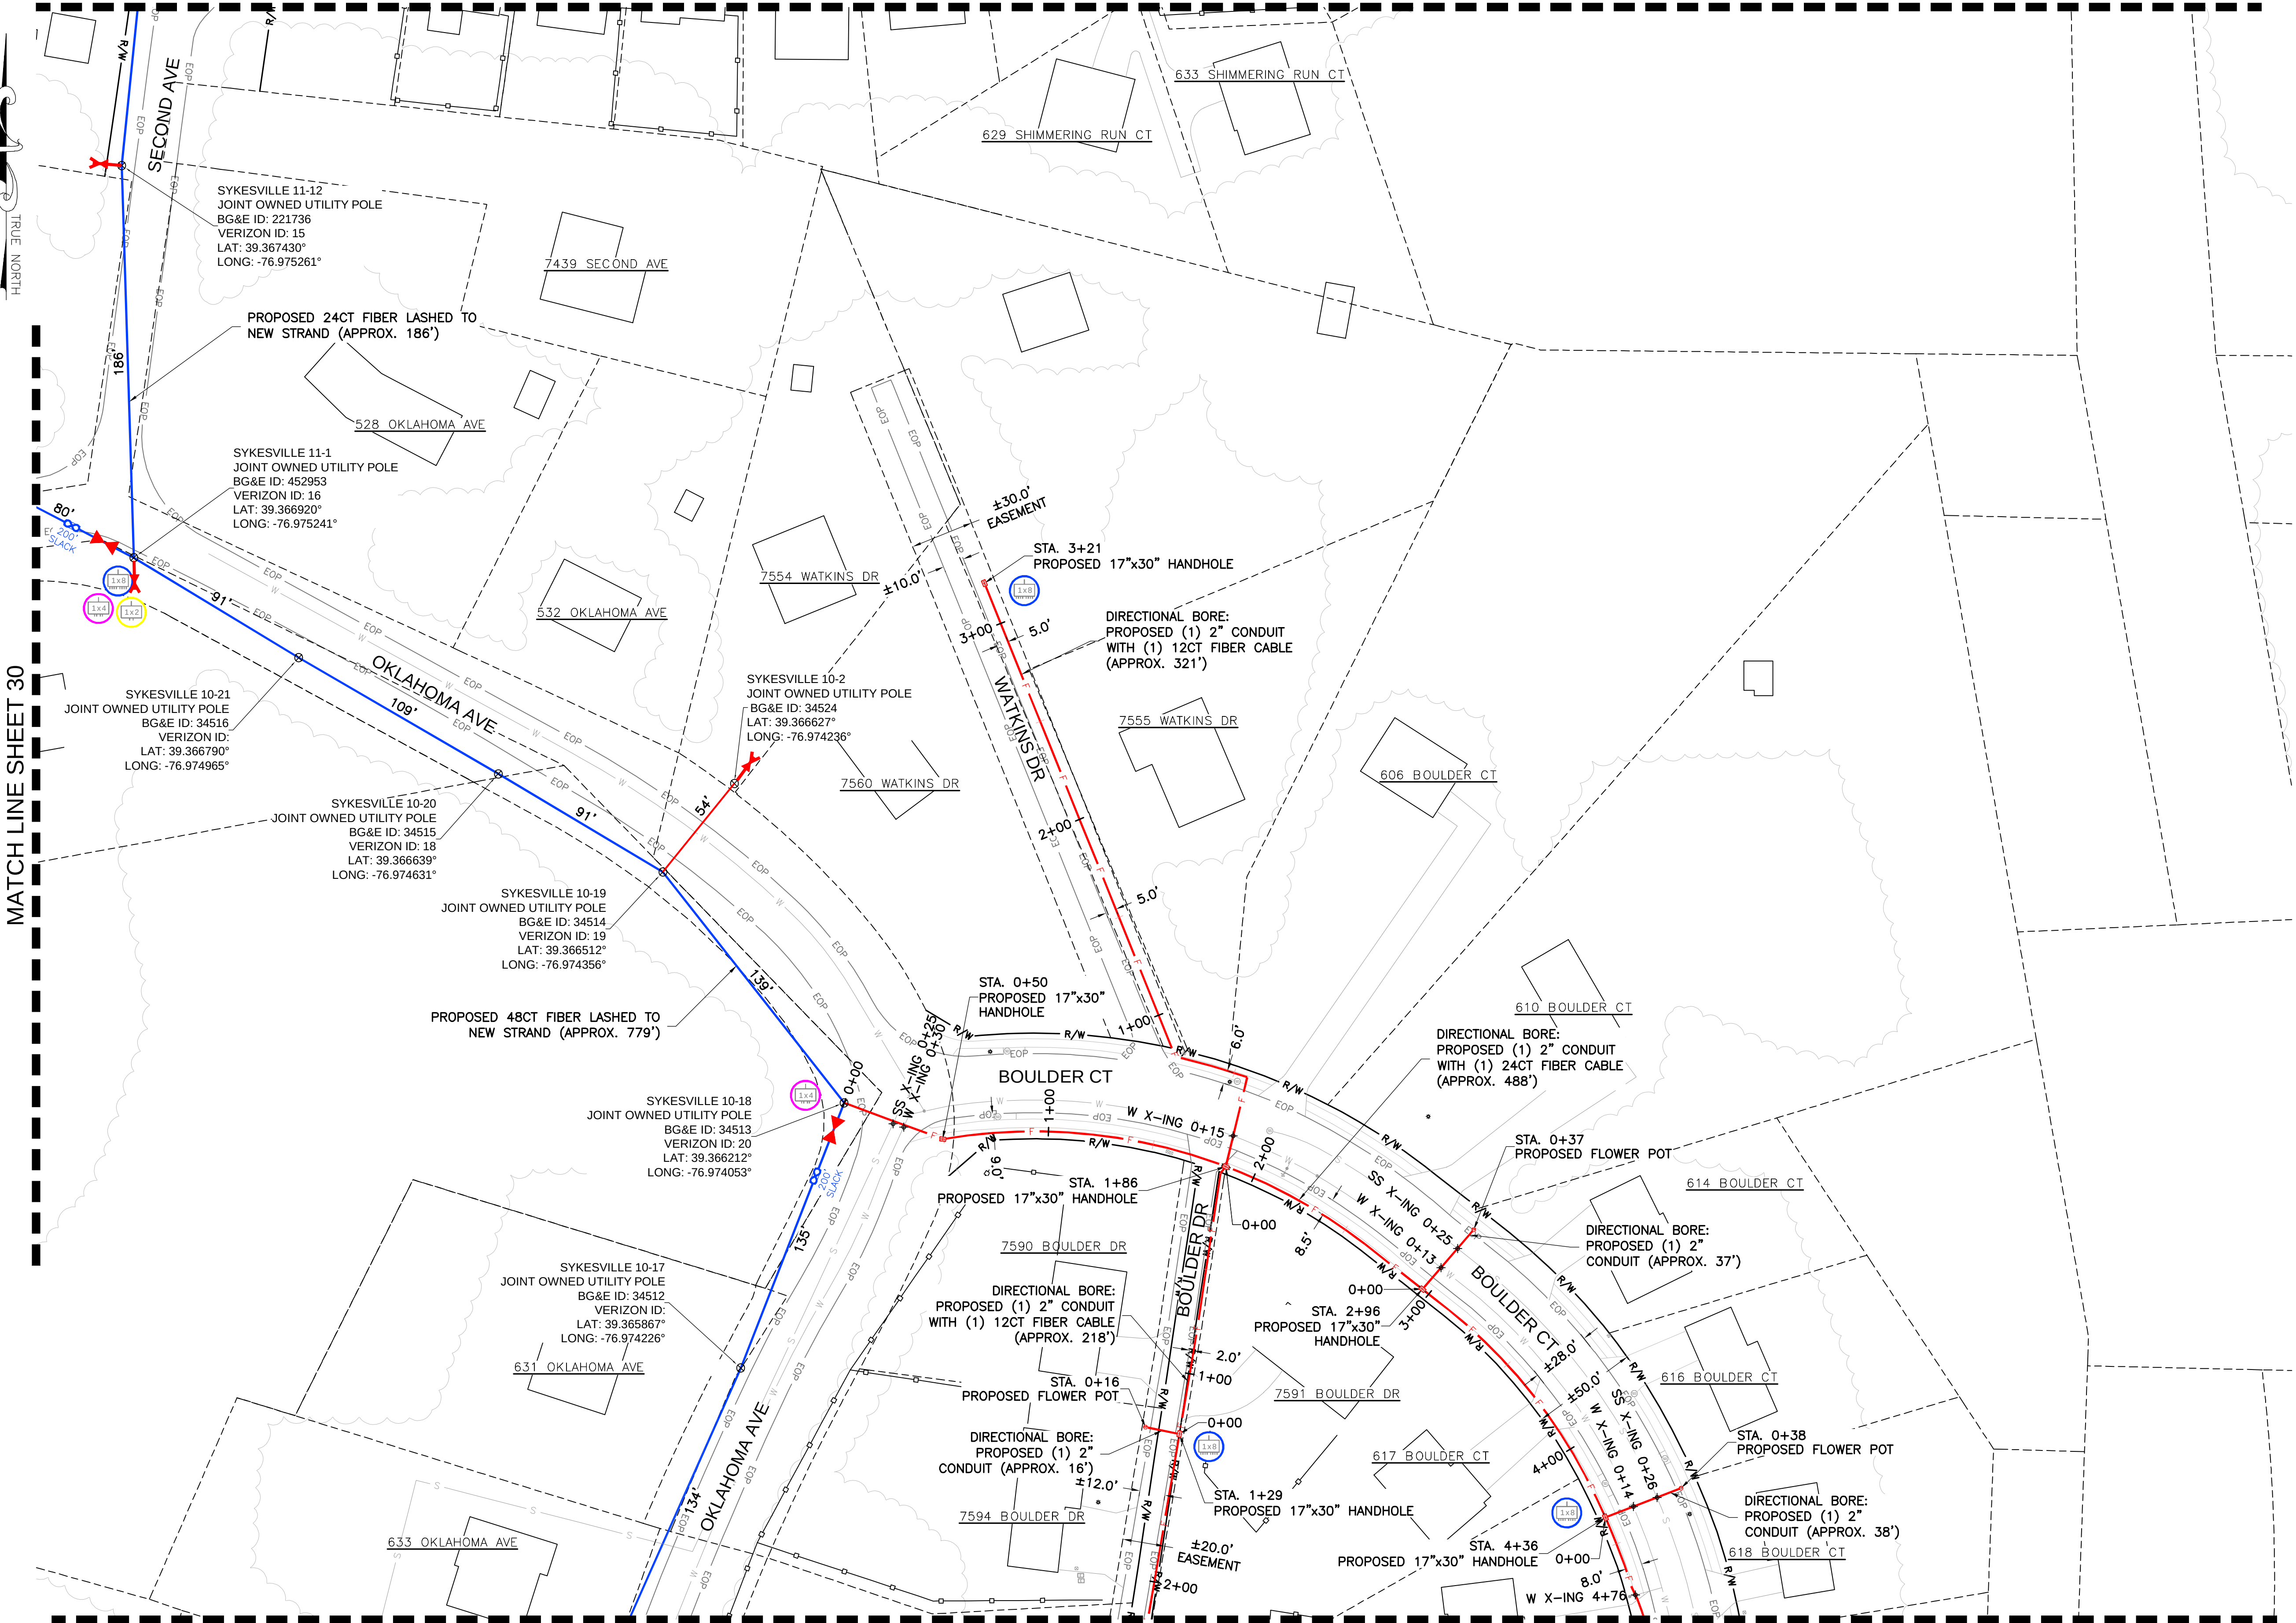

**NOTE:**  
THE EXISTING UTILITY INFORMATION SHOWN REPRESENTS THE BEST DATA AVAILABLE FROM EXISTING DOCUMENTATION AND FIELD EVIDENCE. ALL LOCATIONS SHOULD BE CONSIDERED APPROXIMATE, AND A FIELD INVESTIGATION MUST BE PERFORMED IN THE VICINITY OF ANY CONSTRUCTION ACTIVITIES. NOTE THAT THESE PLANS MAY NOT SHOW ALL UTILITIES THAT ARE PRESENT AT THE SITE.

UTILITY PLAN

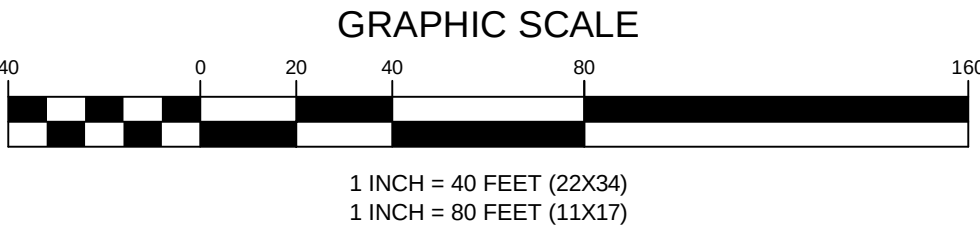

ENGINEERING FIRM

**NB+C**  
TOTALLY COMMITTED.  
NB+C ENGINEERING SERVICES, LLC.  
6095 MARSHALEE DRIVE, SUITE 300  
ELK RIDGE, MD 21075  
(410) 712-7092

APPLICANT



SITE INFORMATION

CARROLL COUNTY  
SYKESVILLE  
PROPOSED FIBER DESIGN  
887 SANDOSKY ROAD  
SYKESVILLE, MD 21784  
CARROLL COUNTY

DESIGN RECORD

| REVISIONS |          |             |     |
|-----------|----------|-------------|-----|
|           |          |             |     |
|           |          |             |     |
|           |          |             |     |
|           |          |             |     |
| 1         | 05/22/24 | REVISIONS   | ZNN |
| 0         | 05/17/23 | PRELIMINARY | MRL |
| REV       | DATE     | DESCRIPTION | BY  |

PROFESSIONAL STAMP

ENGINEER

SHEET TITLE

UTILITY PLAN

SHEET NUMBER


SHEET  
**23 OF 54**




MATCH LINE SHEET 25

MATCH LINE SHEET 23

UTILITY PLAN

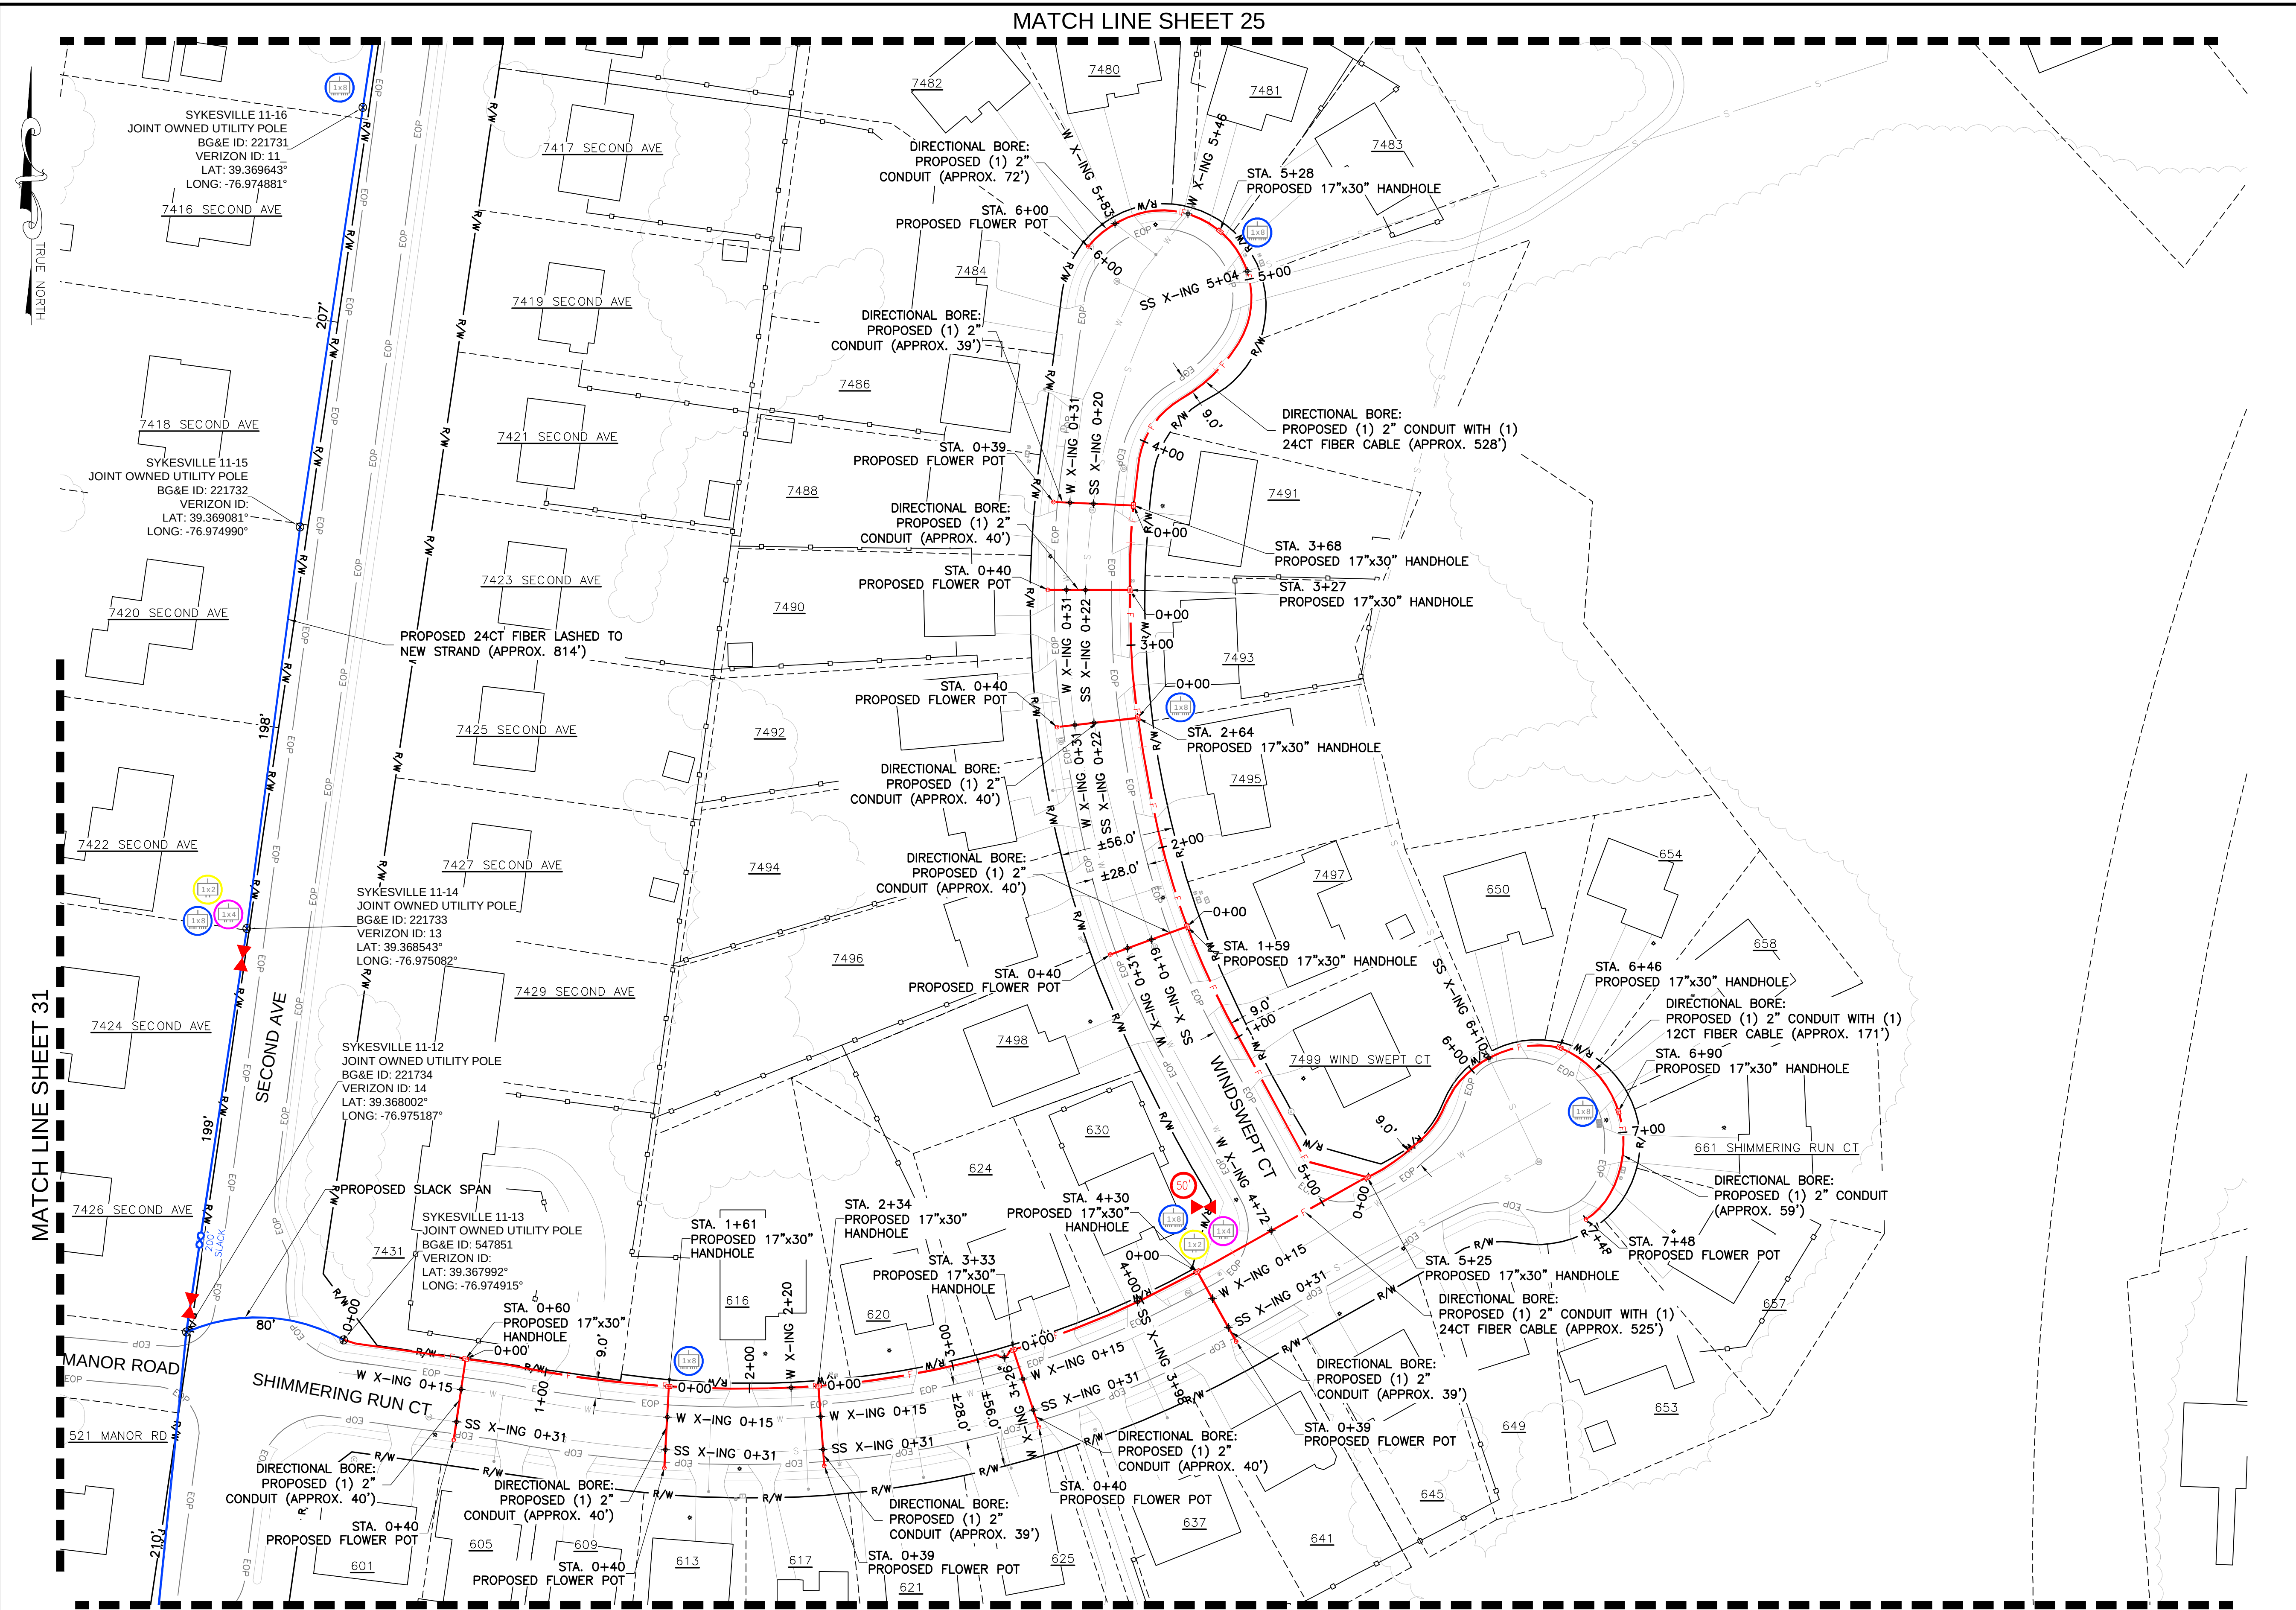

NOTE:  
THE EXISTING UTILITY INFORMATION SHOWN REPRESENTS THE BEST DATA AVAILABLE FROM EXISTING DOCUMENTATION AND FIELD EVIDENCE. ALL LOCATIONS SHOULD BE CONSIDERED APPROXIMATE, AND A FIELD INVESTIGATION MUST BE PERFORMED IN THE VICINITY OF ANY CONSTRUCTION ACTIVITIES. NOTE THAT THESE PLANS MAY NOT SHOW ALL UTILITIES THAT ARE PRESENT AT THE SITE.

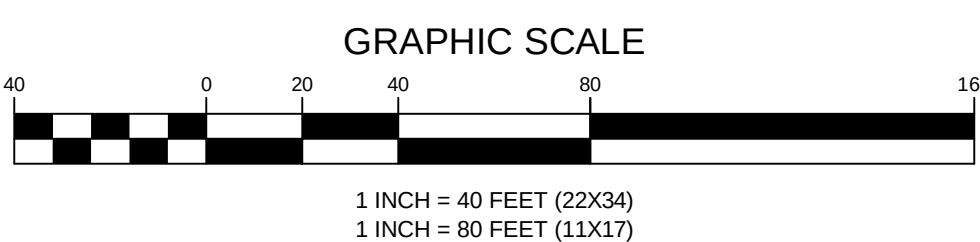

ENGINEERING FIRM

**NB+C**  
TOTALLY COMMITTED.  
NB+C ENGINEERING SERVICES, LLC.  
6095 MARSHALEE DRIVE, SUITE 300  
ELK RIDGE, MD 21075  
(410) 712-7092

APPLICANT



SITE INFORMATION

CARROLL COUNTY  
SYKESVILLE  
PROPOSED FIBER DESIGN  
887 SANDOSKY ROAD  
SYKESVILLE, MD 21784  
CARROLL COUNTY

DESIGN RECORD

| REVISIONS |          |             |     |
|-----------|----------|-------------|-----|
| 1         | 05/22/24 | REVISIONS   | ZNN |
| 0         | 05/17/23 | PRELIMINARY | MRL |
| REV       | DATE     | DESCRIPTION | BY  |

PROFESSIONAL STAMP

ENGINEER

SHEET TITLE

UTILITY PLAN

SHEET NUMBER


SHEET  
24 OF 54








MATCH LINE SHEET 31

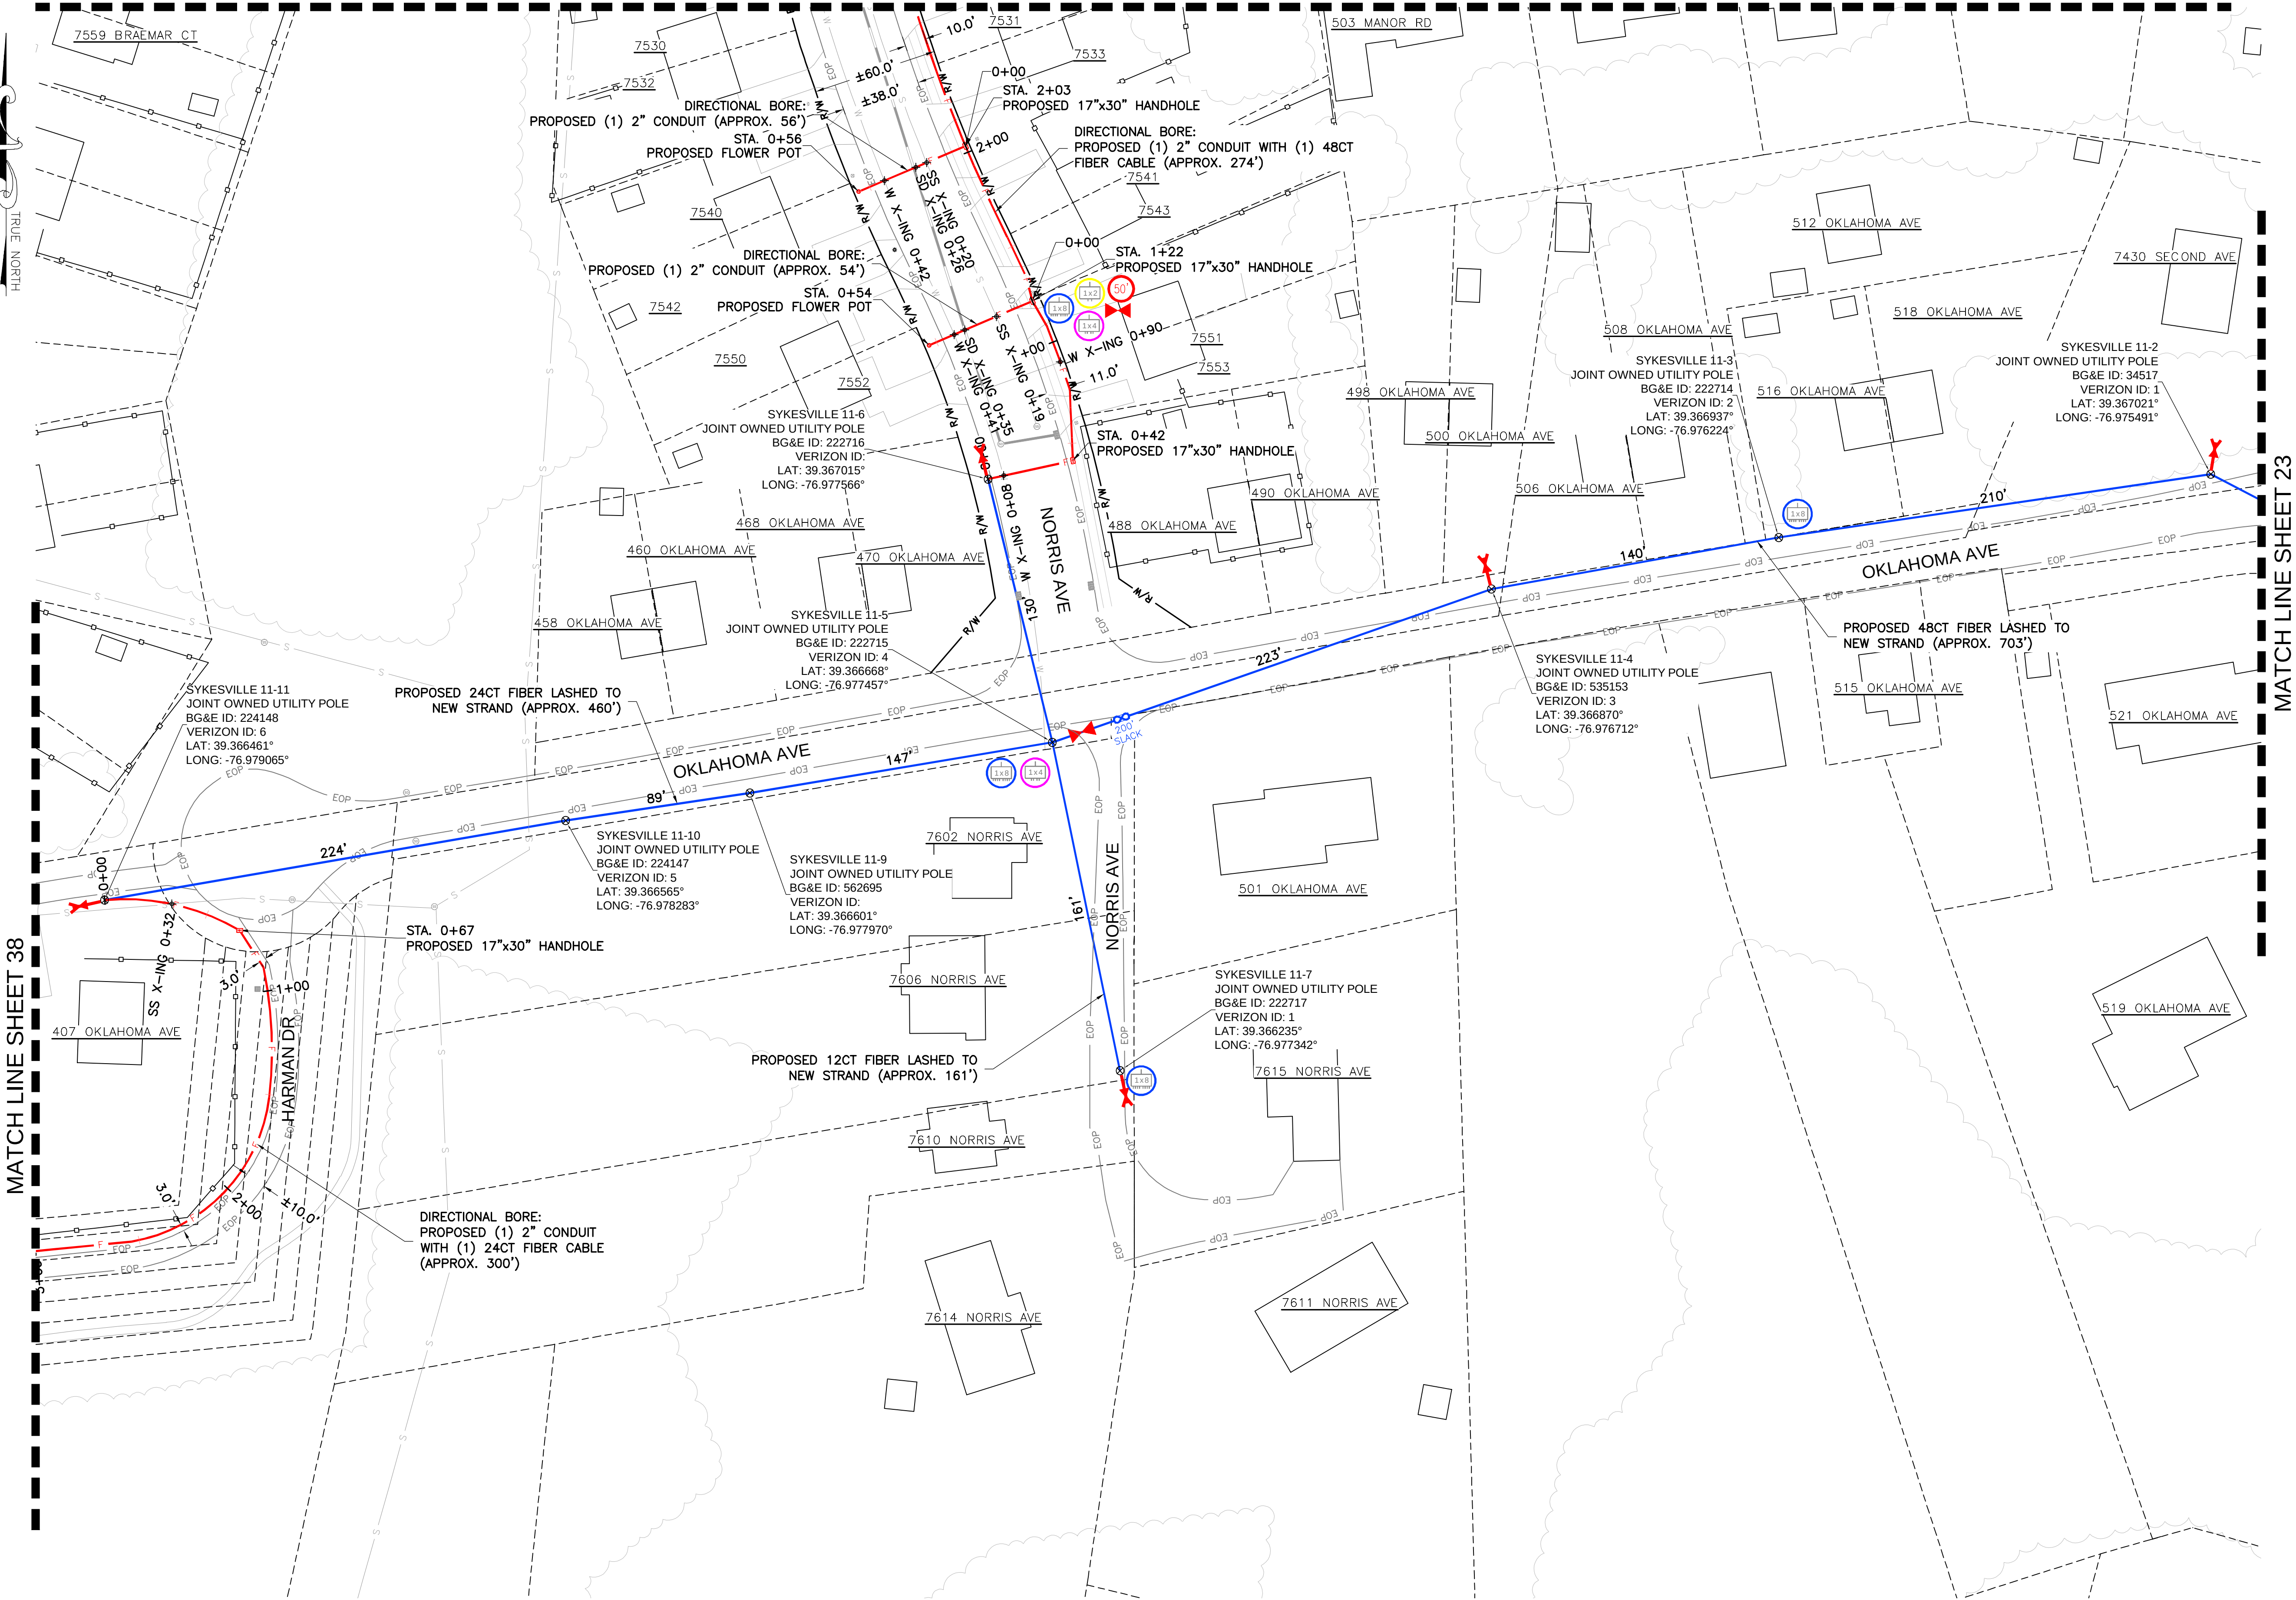

**NOTE:**  
THE EXISTING UTILITY INFORMATION SHOWN REPRESENTS THE BEST DATA AVAILABLE FROM EXISTING UTILITY DOCUMENTATION AND FIELD EVIDENCE. ALL LOCATIONS SHOULD BE CONSIDERED APPROXIMATE, AND A FIELD INVESTIGATION MUST BE PERFORMED IN THE VICINITY OF ANY CONSTRUCTION ACTIVITIES. NOTE THAT THESE PLANS MAY NOT SHOW ALL UTILITIES THAT ARE PRESENT AT THE SITE.

UTILITY PLAN

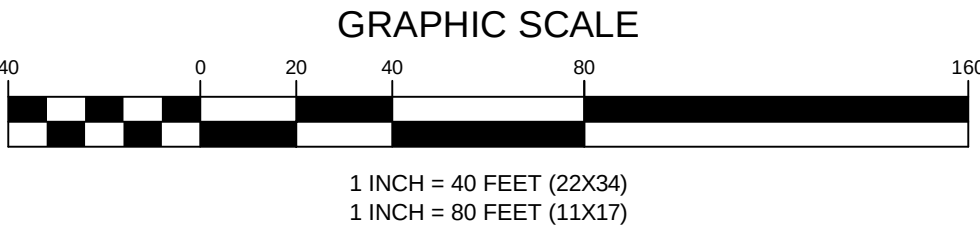

ENGINEERING FIRM

**NB+C**  
TOTALLY COMMITTED.

NB+C ENGINEERING SERVICES, LLC.  
6095 MARSHALEE DRIVE, SUITE 300  
ELK RIDGE, MD 21075  
(410) 712-7092

APPLICANT



SITE INFORMATION

CARROLL COUNTY  
SYKESVILLE  
PROPOSED FIBER DESIGN  
887 SANDOSKY ROAD  
SYKESVILLE, MD 21784  
CARROLL COUNTY

DESIGN RECORD

| REVISIONS |          |             |     |
|-----------|----------|-------------|-----|
|           |          |             |     |
|           |          |             |     |
|           |          |             |     |
|           |          |             |     |
| 1         | 05/22/24 | REVISIONS   | ZNN |
| 0         | 05/17/23 | PRELIMINARY | MRL |
| REV       | DATE     | DESCRIPTION | BY  |

PROFESSIONAL STAMP

ENGINEER

SHEET TITLE

UTILITY PLAN


SHEET NUMBER

SHEET  
30 OF 54








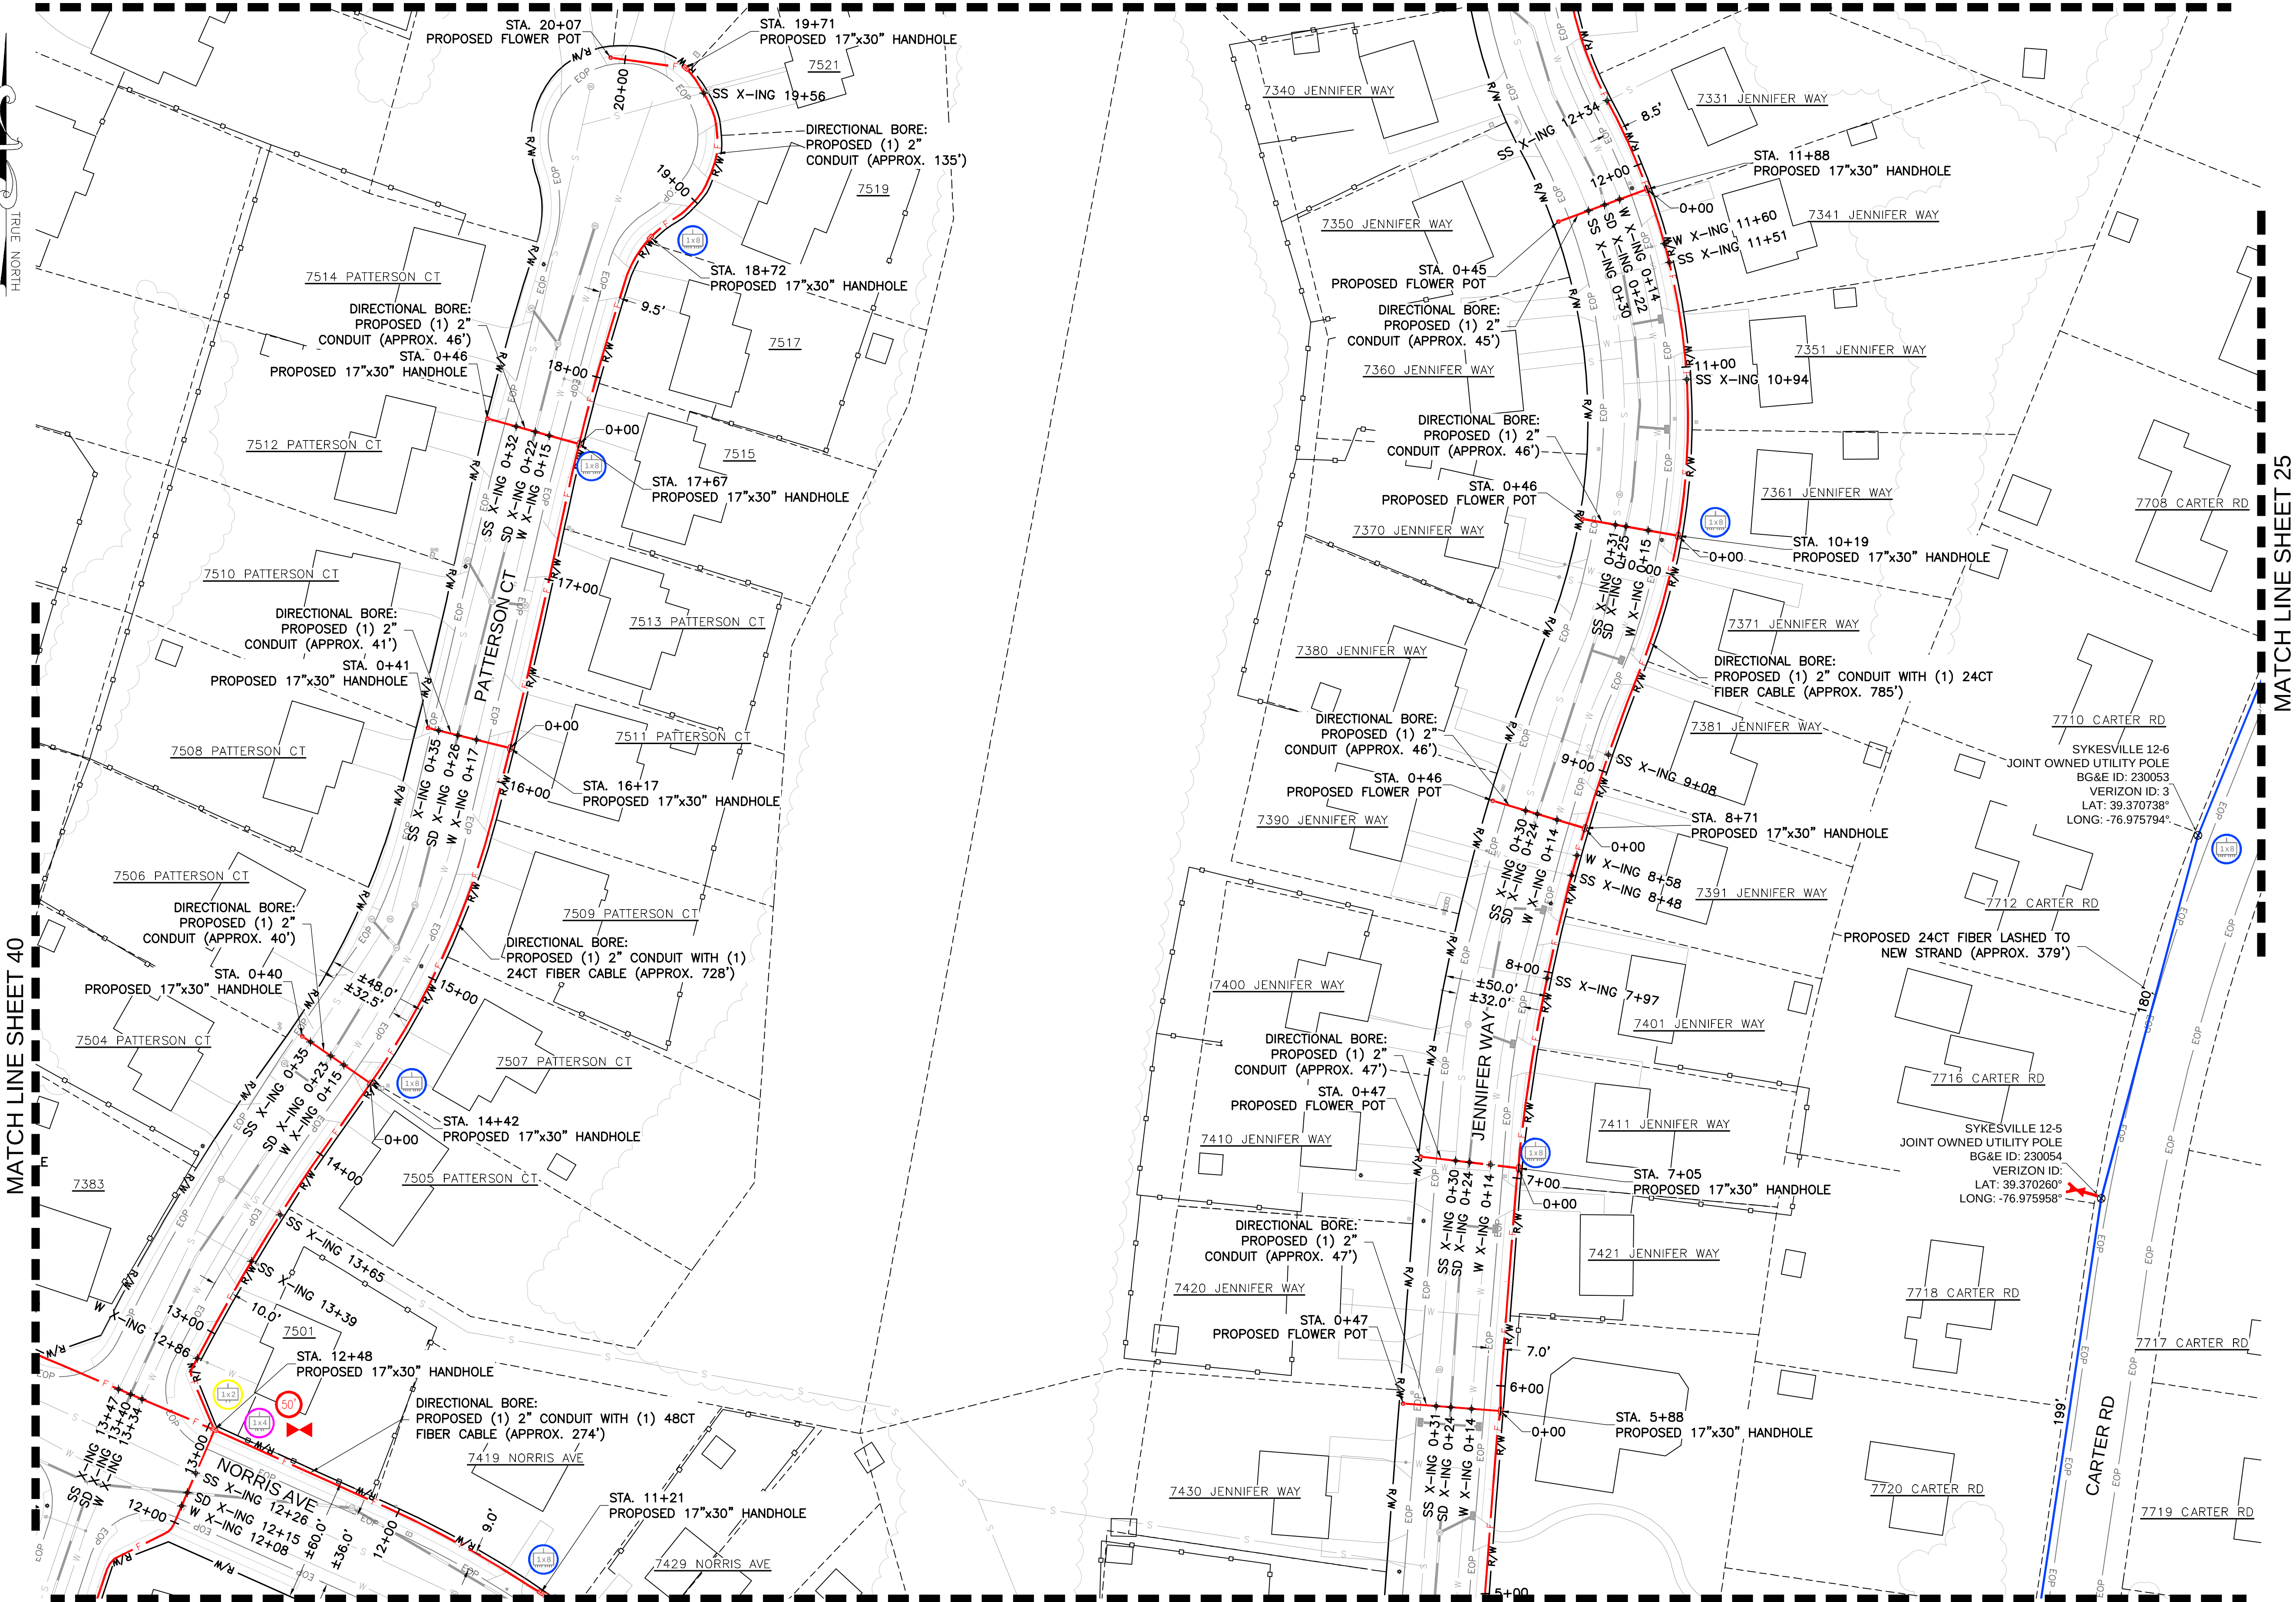

MATCH LINE SHEET 40

MATCH LINE SHEET 25

NOTE:  
THE EXISTING UTILITY INFORMATION SHOWN REPRESENTS THE BEST DATA AVAILABLE FROM EXISTING DOCUMENTATION AND FIELD EVIDENCE. ALL LOCATIONS SHOULD BE CONSIDERED APPROXIMATE, AND A FIELD INVESTIGATION MUST BE PERFORMED IN THE VICINITY OF ANY CONSTRUCTION ACTIVITIES. NOTE THAT THESE PLANS MAY NOT SHOW ALL UTILITIES THAT ARE PRESENT AT THE SITE.

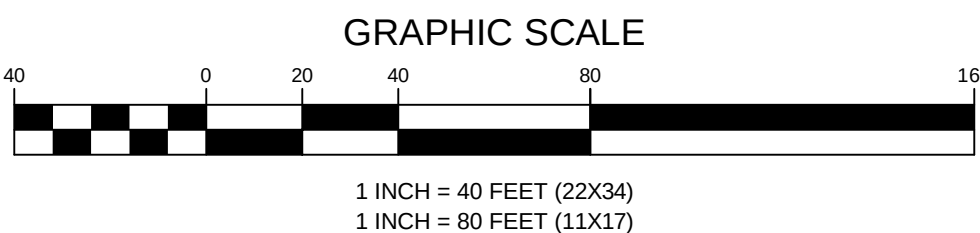

ENGINEERING FIRM

**NB+C**  
TOTALLY COMMITTED.  
NB+C ENGINEERING SERVICES, LLC.  
6095 MARSHALEE DRIVE, SUITE 300  
ELK RIDGE, MD 21075  
(410) 712-7092

APPLICANT



SITE INFORMATION

CARROLL COUNTY  
SYKESVILLE  
PROPOSED FIBER DESIGN  
887 SANDOSKY ROAD  
SYKESVILLE, MD 21784  
CARROLL COUNTY

DESIGN RECORD

| REVISIONS |          |             |     |
|-----------|----------|-------------|-----|
|           |          |             |     |
|           |          |             |     |
|           |          |             |     |
|           |          |             |     |
| 1         | 05/22/24 | REVISIONS   | ZNN |
| 0         | 05/17/23 | PRELIMINARY | MRL |
| REV       | DATE     | DESCRIPTION | BY  |

PROFESSIONAL STAMP

ENGINEER

SHEET TITLE

UTILITY PLAN

SHEET NUMBER





7634 HARMAN DR

7650 HARMAN DR

STA. 11+64  
PROPOSED 17"x30" HANDHOLE

DIRECTIONAL BORE:  
PROPOSED (1) 2" CONDUIT  
WITH (1) 24CT FIBER CABLE  
(APPROX. 729')

DIRECTIONAL BORE:  
PROPOSED (1) 2" CONDUIT (APPROX. 20')

7645 HARMAN DR

STA. 0+20  
PROPOSED FLOWER POT

DIRECTIONAL BORE:  
PROPOSED (1) 2" CONDUIT (APPROX. 239')

±12.0'

13+00

14+00


STA. 14+03  
PROPOSED FLOWER POT

7660 HARMAN DR

7655 HARMAN DR

**NOTE:**  
THE EXISTING UTILITY INFORMATION SHOWN REPRESENTS THE BEST DATA AVAILABLE FROM EXISTING DOCUMENTATION AND FIELD EVIDENCE. ALL LOCATIONS SHOULD BE CONSIDERED APPROXIMATE, AND A FIELD INVESTIGATION MUST BE PERFORMED IN THE VICINITY OF ANY CONSTRUCTION ACTIVITIES. NOTE THAT THESE PLANS MAY NOT SHOW ALL UTILITIES THAT ARE PRESENT AT THE SITE.

UTILITY PLAN

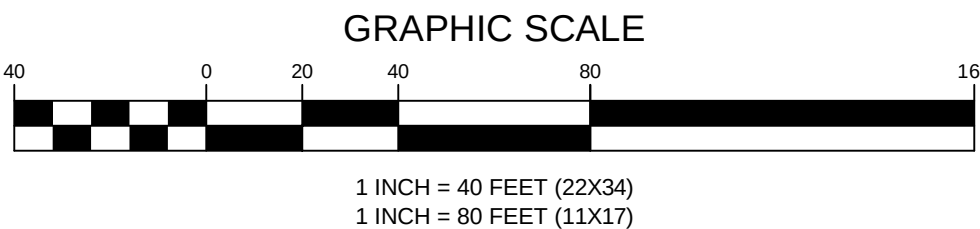

ENGINEERING FIRM

**NB+C**  
TOTALLY COMMITTED.

NB+C ENGINEERING SERVICES, LLC.  
6095 MARSHALEE DRIVE, SUITE 300  
ELK RIDGE, MD 21075  
(410) 712-7092

APPLICANT



SITE INFORMATION

CARROLL COUNTY  
SYKESVILLE  
PROPOSED FIBER DESIGN  
887 SANDOSKY ROAD  
SYKESVILLE, MD 21784  
CARROLL COUNTY

DESIGN RECORD

| REVISIONS |          |             |     |
|-----------|----------|-------------|-----|
|           |          |             |     |
|           |          |             |     |
| 1         | 05/22/24 | REVISIONS   | ZNN |
| 0         | 05/17/23 | PRELIMINARY | MRL |
| REV       | DATE     | DESCRIPTION | BY  |

PROFESSIONAL STAMP

ENGINEER

SHEET TITLE

UTILITY PLAN

SHEET NUMBER


SHEET  
37 OF 54




MATCH LINE SHEET 39

MATCH LINE SHEET 37

UTILITY PLAN

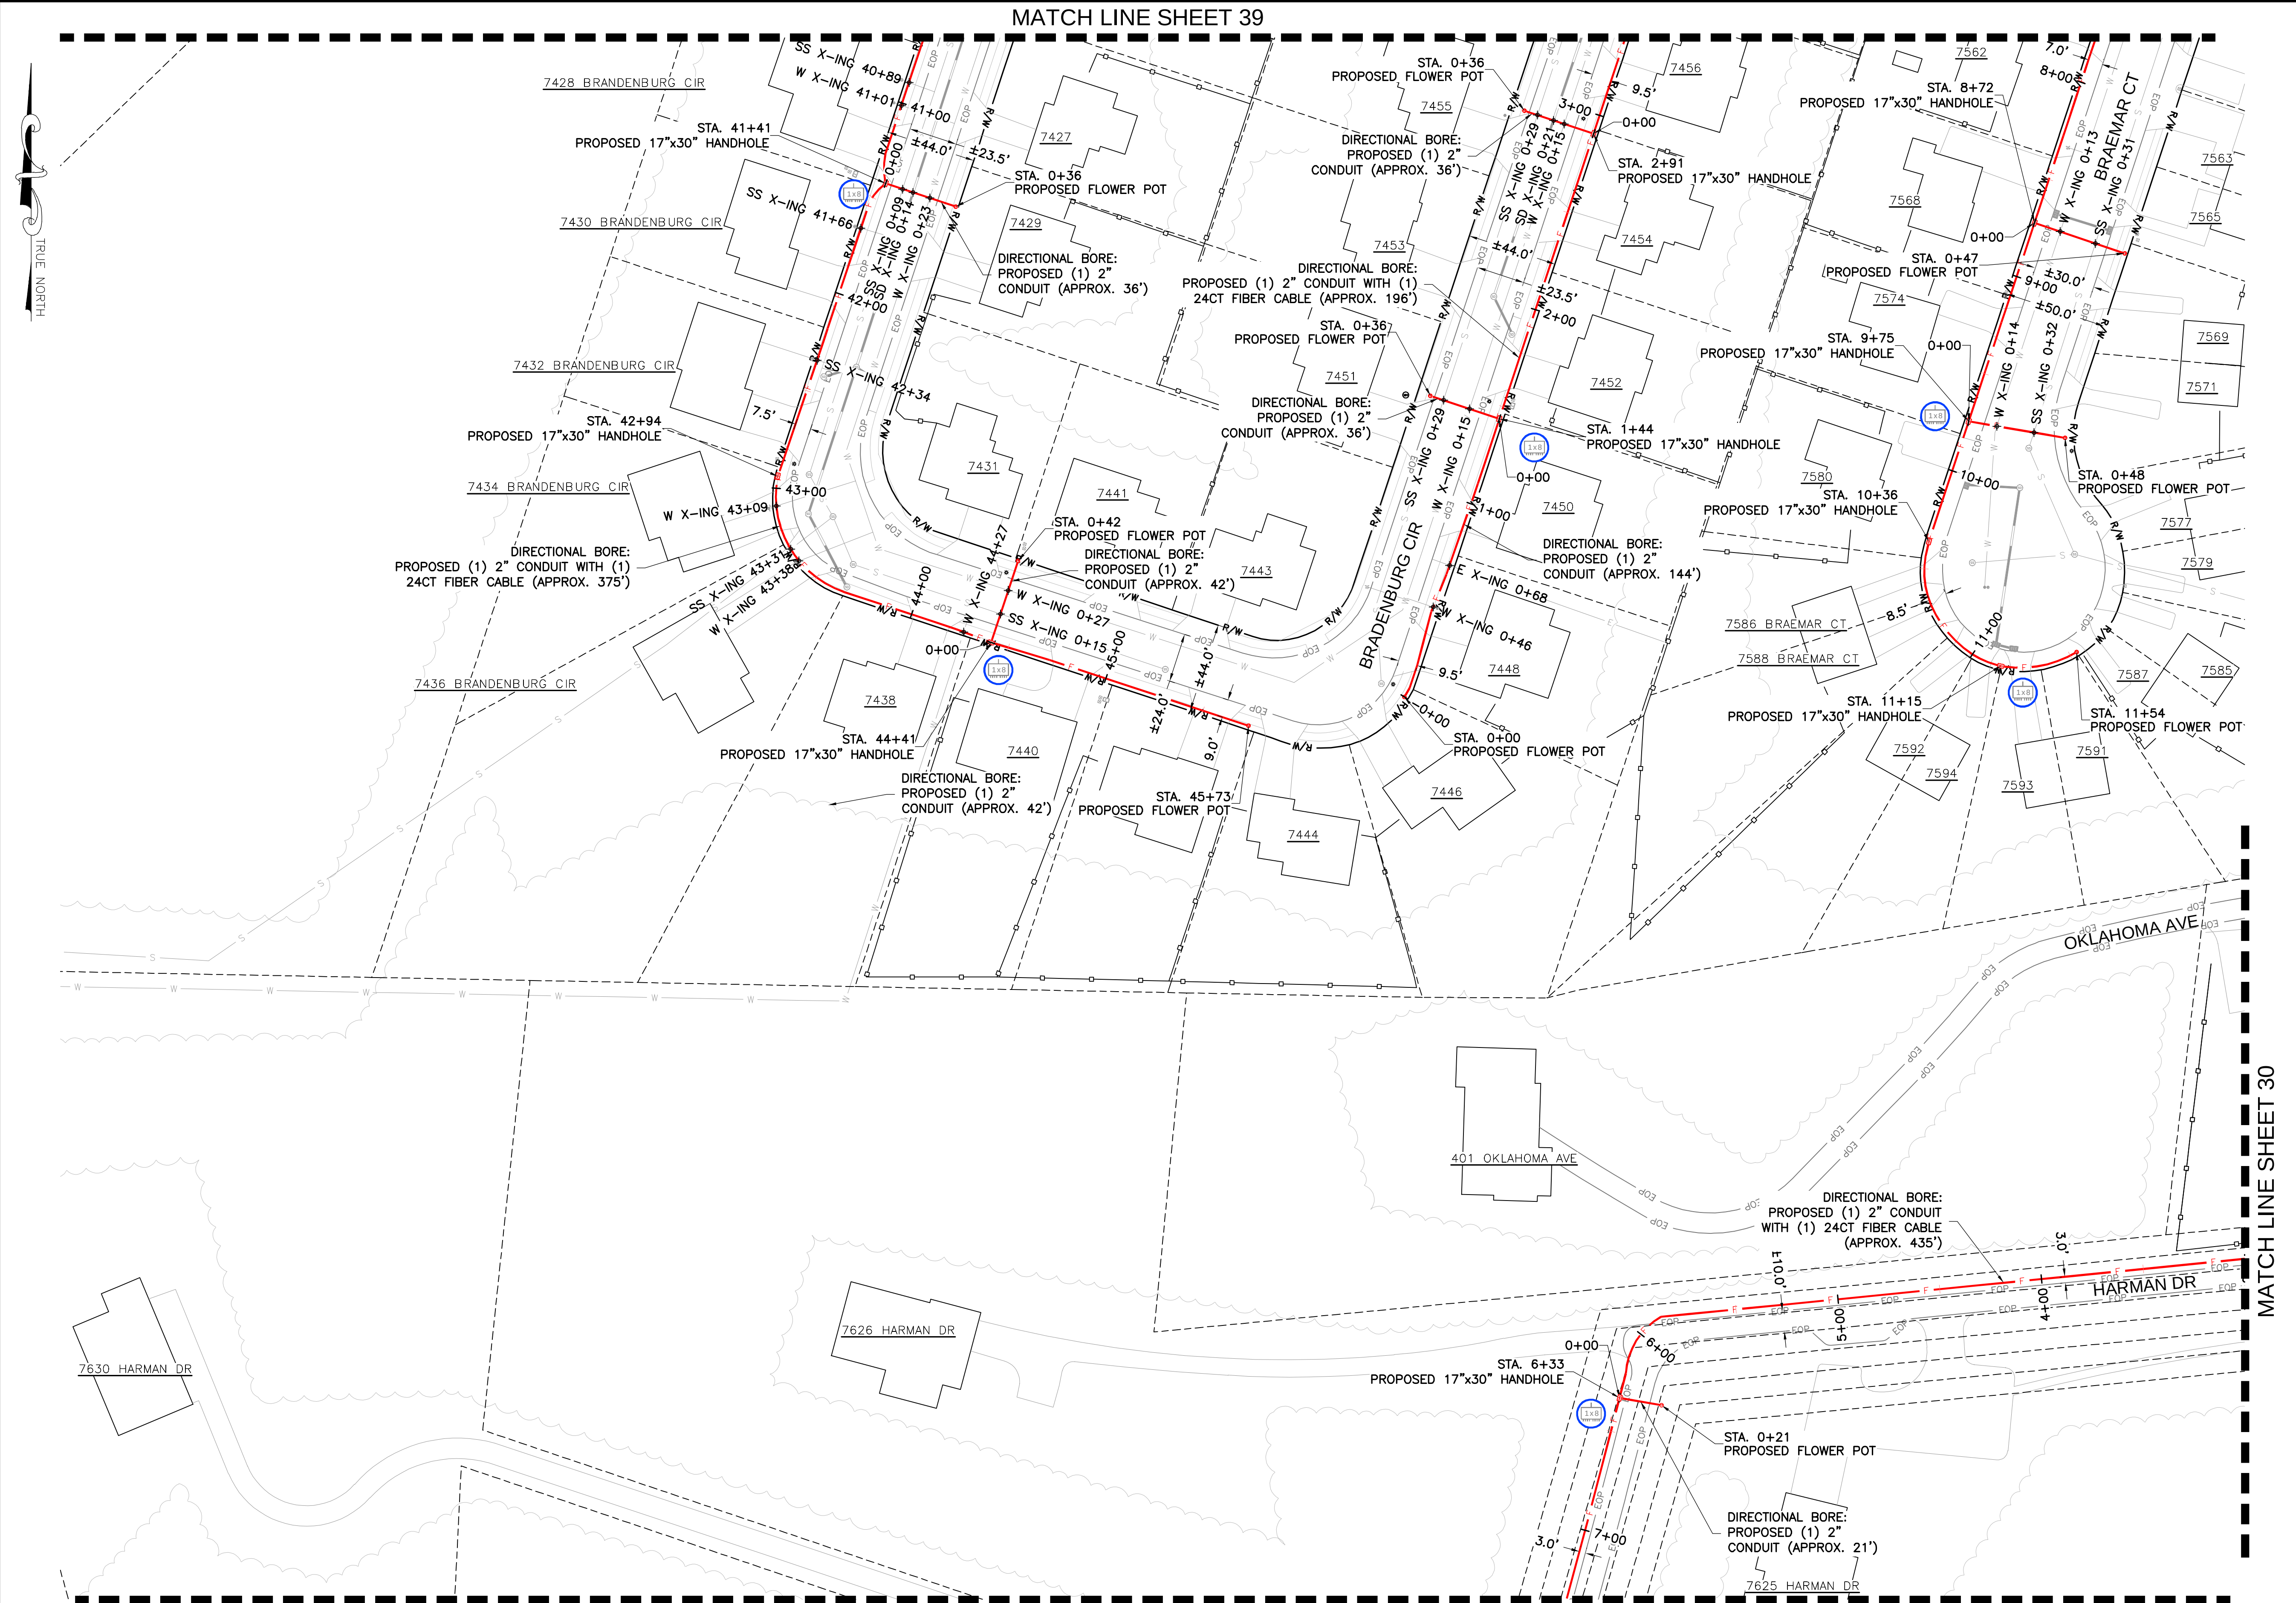


**NOTE:**  
THE EXISTING UTILITY INFORMATION SHOWN REPRESENTS THE BEST DATA AVAILABLE FROM EXISTING DOCUMENTATION AND FIELD EVIDENCE. ALL LOCATIONS SHOULD BE CONSIDERED APPROXIMATE, AND A FIELD INVESTIGATION MUST BE PERFORMED IN THE VICINITY OF ANY CONSTRUCTION ACTIVITIES. NOTE THAT THESE PLANS MAY NOT SHOW ALL UTILITIES THAT ARE PRESENT AT THE SITE.

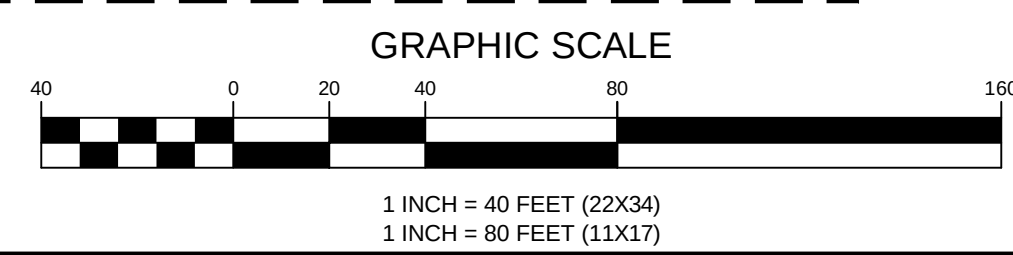

| ENGINEERING FIRM   | <b>NB+C</b><br>TOTALLY COMMITTED.<br><small>NB+C ENGINEERING SERVICES, LLC.<br/>6095 MARSHLEE DRIVE, SUITE 300<br/>ELK RIDGE, MD 21075<br/>(410) 712-7092</small>   |             |     |           |  |  |  |     |      |             |    |   |          |           |     |   |          |             |     |
|--------------------|---|-------------|-----|-----------|--|--|--|-----|------|-------------|----|---|----------|-----------|-----|---|----------|-------------|-----|
| APPLICANT          | <b>Antietam BROADBAND</b>   |             |     |           |  |  |  |     |      |             |    |   |          |           |     |   |          |             |     |
| SITE INFORMATION   | CARROLL COUNTY<br>SYKESVILLE<br>PROPOSED FIBER DESIGN<br>887 SANDOSKY ROAD<br>SYKESVILLE, MD 21784<br>CARROLL COUNTY   |             |     |           |  |  |  |     |      |             |    |   |          |           |     |   |          |             |     |
| DESIGN RECORD      | <table border="1"><thead><tr><th colspan="4">REVISIONS</th></tr><tr><th>REV</th><th>DATE</th><th>DESCRIPTION</th><th>BY</th></tr></thead><tbody><tr><td>1</td><td>05/22/24</td><td>REVISIONS</td><td>ZNN</td></tr><tr><td>0</td><td>05/17/23</td><td>PRELIMINARY</td><td>MRL</td></tr></tbody></table> |             |     | REVISIONS |  |  |  | REV | DATE | DESCRIPTION | BY | 1 | 05/22/24 | REVISIONS | ZNN | 0 | 05/17/23 | PRELIMINARY | MRL |
| REVISIONS          |   |             |     |           |  |  |  |     |      |             |    |   |          |           |     |   |          |             |     |
| REV                | DATE   | DESCRIPTION | BY  |           |  |  |  |     |      |             |    |   |          |           |     |   |          |             |     |
| 1                  | 05/22/24   | REVISIONS   | ZNN |           |  |  |  |     |      |             |    |   |          |           |     |   |          |             |     |
| 0                  | 05/17/23   | PRELIMINARY | MRL |           |  |  |  |     |      |             |    |   |          |           |     |   |          |             |     |
| PROFESSIONAL STAMP |   |             |     |           |  |  |  |     |      |             |    |   |          |           |     |   |          |             |     |
| ENGINEER           |   |             |     |           |  |  |  |     |      |             |    |   |          |           |     |   |          |             |     |
| SHEET TITLE        | UTILITY PLAN   |             |     |           |  |  |  |     |      |             |    |   |          |           |     |   |          |             |     |
| SHEET NUMBER       | SHEET<br><b>38 OF 54</b>   |             |     |           |  |  |  |     |      |             |    |   |          |           |     |   |          |             |     |



MATCH LINE SHEET 40

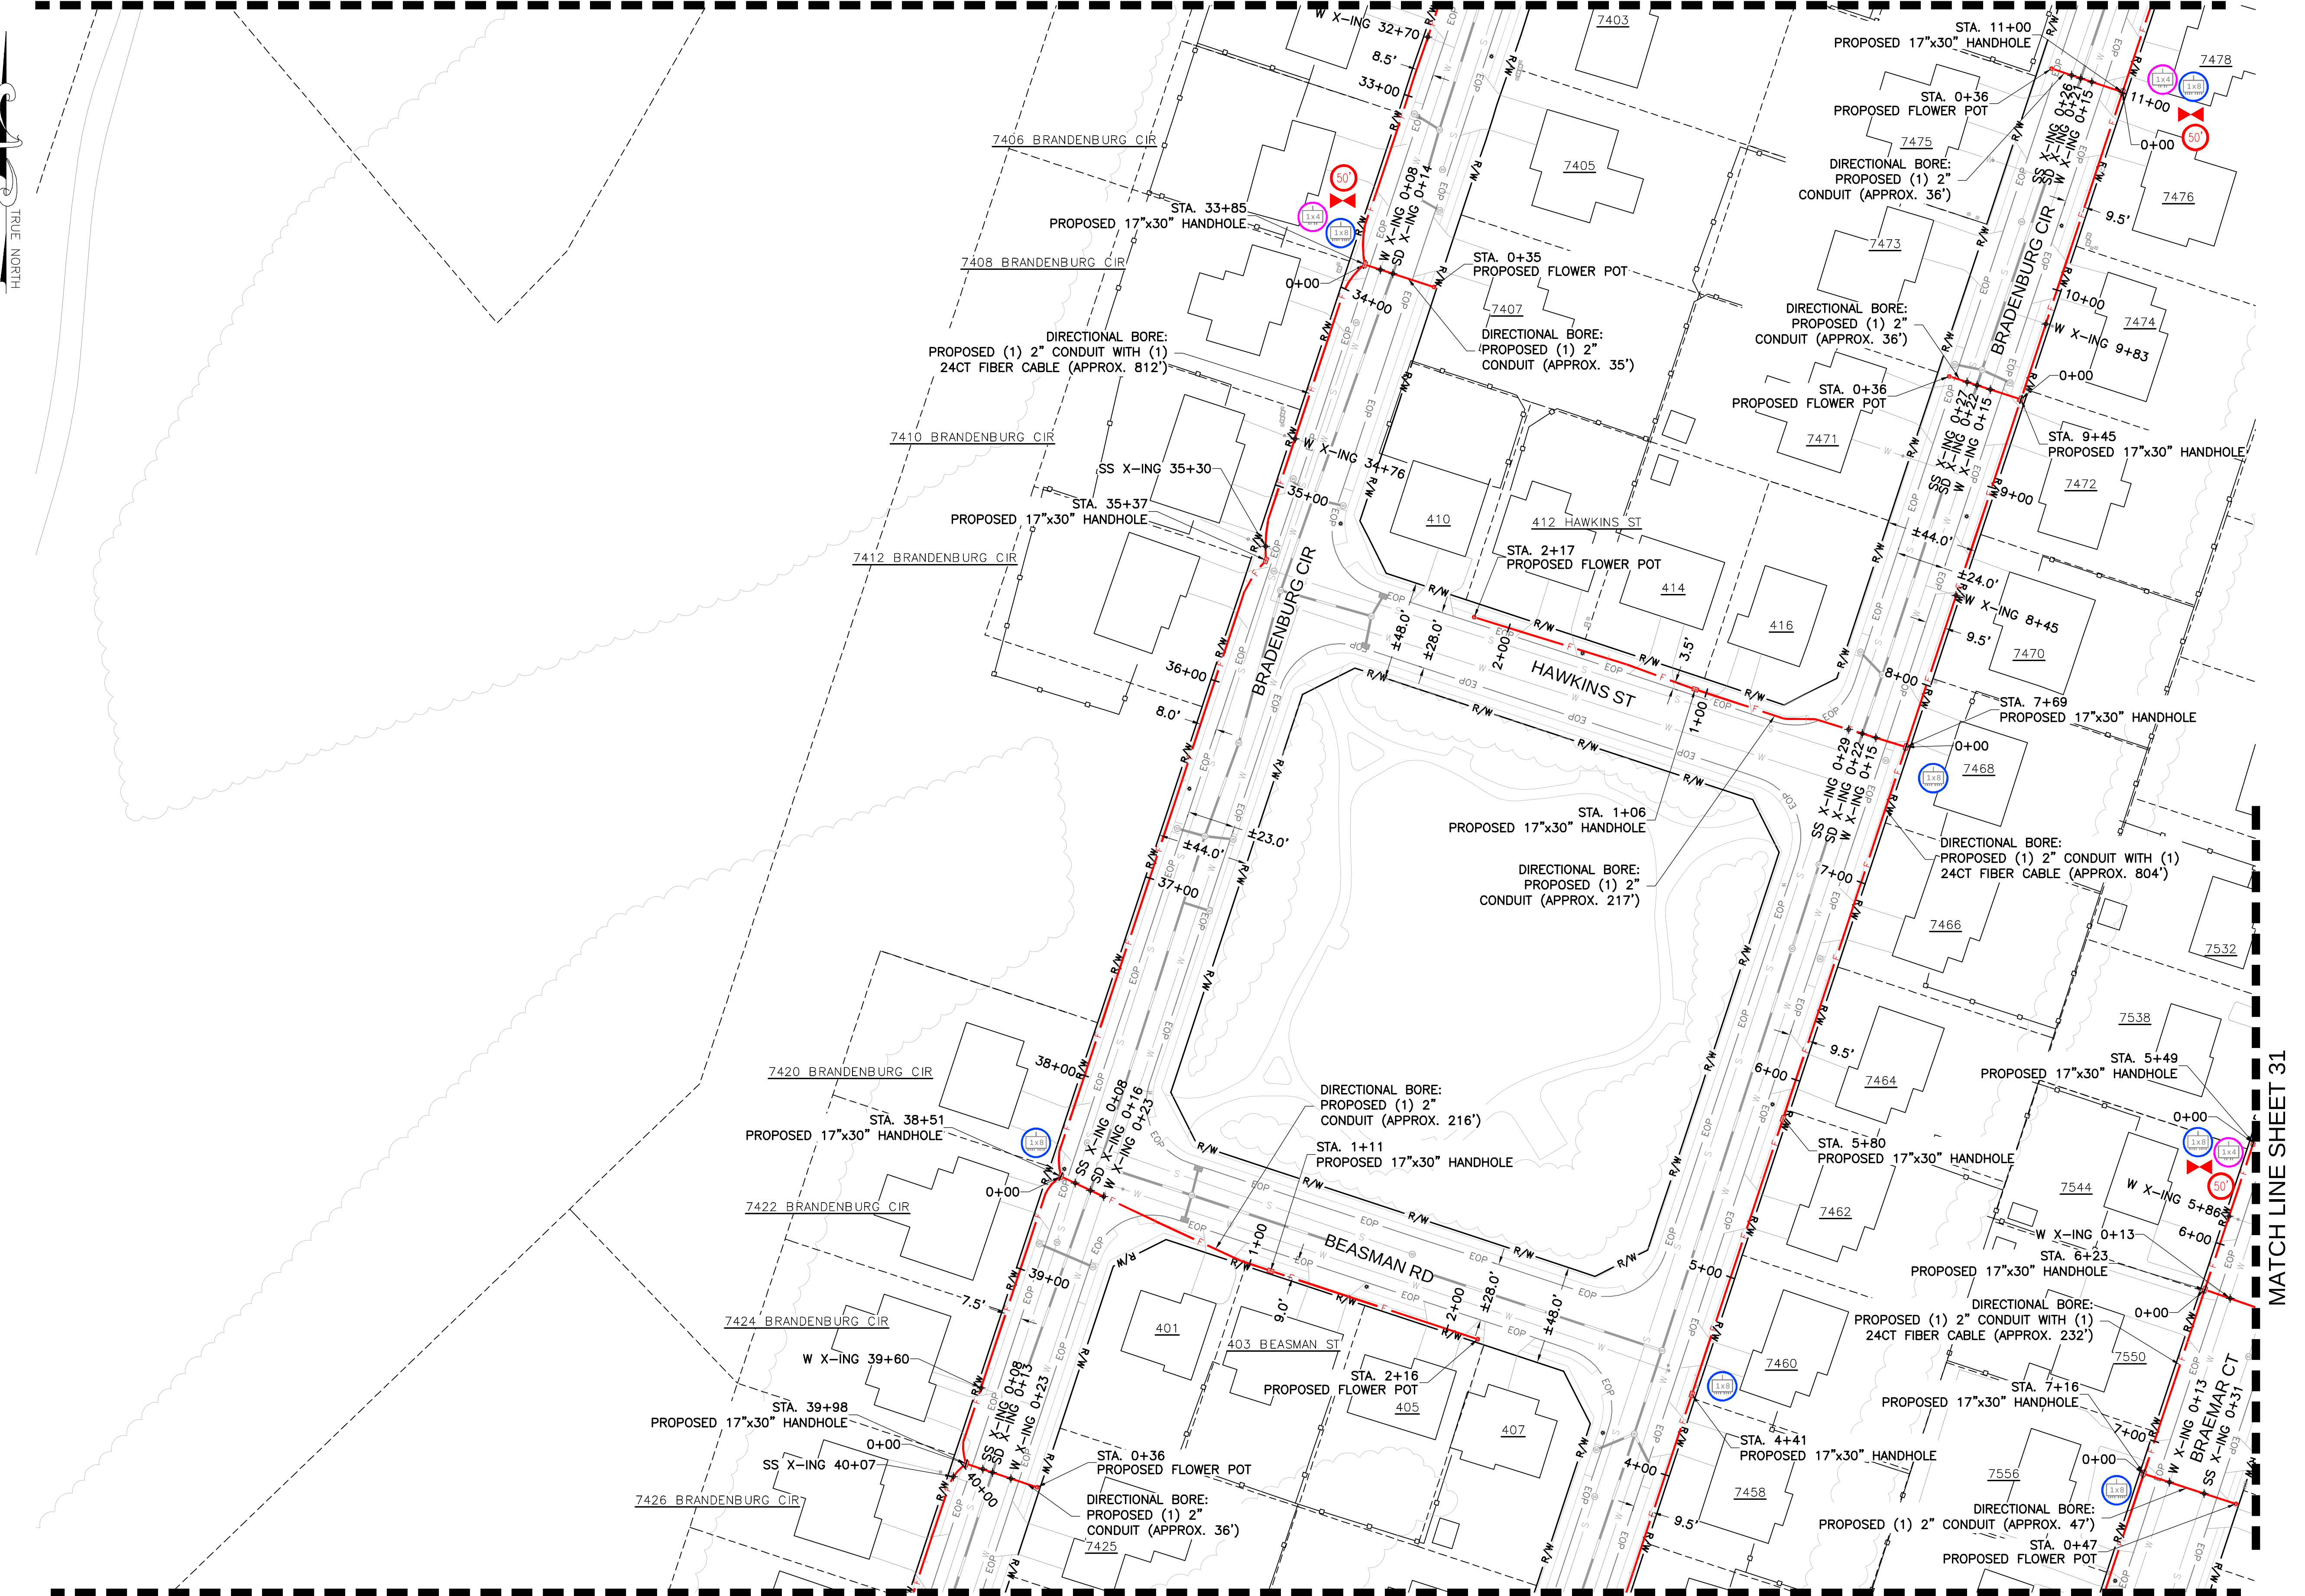


MATCH LINE SHEET 38

MATCH LINE SHEET 31

**NOTE:**  
THE EXISTING UTILITY INFORMATION SHOWN REPRESENTS THE BEST DATA AVAILABLE FROM EXISTING DOCUMENTATION AND FIELD EVIDENCE. ALL LOCATIONS SHOULD BE CONSIDERED APPROXIMATE, AND A FIELD INVESTIGATION MUST BE PERFORMED IN THE VICINITY OF ANY CONSTRUCTION ACTIVITIES. NOTE THAT THESE PLANS MAY NOT SHOW ALL UTILITIES THAT ARE PRESENT AT THE SITE.

UTILITY PLAN

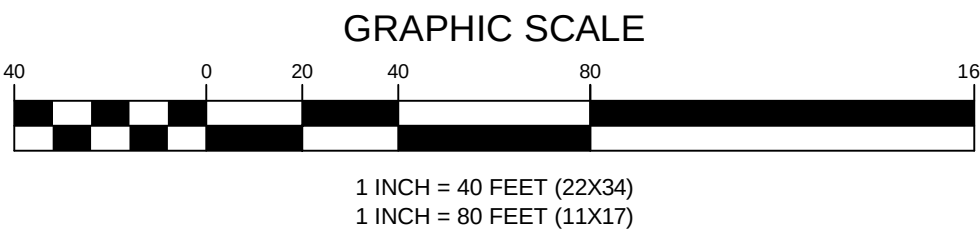

ENGINEERING FIRM

**NB+C**  
 TOTALLY COMMITTED.

NB+C ENGINEERING SERVICES, LLC.  
 6095 MARSHALEE DRIVE, SUITE 300  
 ELK RIDGE, MD 21075  
 (410) 712-7092

APPLICANT



SITE INFORMATION

CARROLL COUNTY  
 SYKESVILLE  
 PROPOSED FIBER DESIGN  
 887 SANDOSKY ROAD  
 SYKESVILLE, MD 21784  
 CARROLL COUNTY

DESIGN RECORD

| REVISIONS |          |             |     |
|-----------|----------|-------------|-----|
| REV       | DATE     | DESCRIPTION | BY  |
| 1         | 05/22/24 | REVISIONS   | ZNN |
| 0         | 05/17/23 | PRELIMINARY | MRL |

PROFESSIONAL STAMP

ENGINEER

SHEET TITLE

UTILITY PLAN

SHEET NUMBER

SHEET  
**39 OF 54**




| <b>ENGINEERING FIRM</b>   |  <p><b>TOTALLY COMMITTED.</b></p> <p>NB+C ENGINEERING SERVICES, LLC.<br/>         6095 MARSHALEE DRIVE, SUITE 300<br/>         ELKBRIDGE, MD 21075<br/>         (410) 712-7092</p>   | |
|---|
| <b>APPLICANT</b>          | |
| <b>SITE INFORMATION</b>   | <p>CARROLL COUNTY<br/>         SYKESVILLE<br/>         PROPOSED FIBER DESIGN<br/>         887 SANDOSKY ROAD<br/>         SYKESVILLE, MD 21784<br/>         CARROLL COUNTY</p>   | |
| <b>DESIGN RECORD</b>      | <table border="1" style="width: 100%; border-collapse: collapse;"> <thead> <tr> <th colspan="4" style="text-align: center; padding: 5px;">REVISIONS</th> </tr> </thead> <tbody> <tr><td style="width: 10%;"></td><td style="width: 15%;"></td><td style="width: 60%;"></td><td style="width: 15%;"></td></tr> <tr><td></td><td></td><td></td><td></td></tr> <tr><td></td><td></td><td></td><td></td></tr> <tr><td></td><td></td><td></td><td></td></tr> <tr><td></td><td></td><td></td><td></td></tr> <tr><td></td><td></td><td></td><td></td></tr> <tr> <td style="text-align: center;">1</td> <td style="text-align: center;">05/22/24</td> <td style="text-align: center;">REVISIONS</td> <td style="text-align: center;">ZNN</td> </tr> <tr> <td style="text-align: center;">0</td> <td style="text-align: center;">05/17/23</td> <td style="text-align: center;">PRELIMINARY</td> <td style="text-align: center;">MRL</td> </tr> <tr> <td style="text-align: center;">REV</td> <td style="text-align: center;">DATE</td> <td style="text-align: center;">DESCRIPTION</td> <td style="text-align: center;">BY</td> </tr> </tbody> </table> | REVISIONS   |     |  |  |  |  |  |  |  |  |  |  |  |  |  |  |  |  |  |  |  |  |  |  |  |  |  |  | 1 | 05/22/24 | REVISIONS | ZNN | 0 | 05/17/23 | PRELIMINARY | MRL | REV | DATE | DESCRIPTION | BY |
| REVISIONS                 | |
| |
| |
| |
| |
| |
| |
| 1                         | 05/22/24   | REVISIONS   | ZNN |  |  
| 0                         | 05/17/23   | PRELIMINARY | MRL |  |  
| REV                       | DATE   | DESCRIPTION | BY  |  |  
| <b>PROFESSIONAL STAMP</b> | |
| <b>ENGINEER</b>           | |
| <b>SHEET TITLE</b>        | <p><b>UTILITY PLAN</b></p>   | |
| <b>SHEET NUMBER</b>       | <p><b>SHEET</b></p> <p><b>40 OF 54</b></p>   | |





**NOTE:**  
THE EXISTING UTILITY INFORMATION SHOWN REPRESENTS THE BEST DATA AVAILABLE FROM EXISTING DOCUMENTATION AND FIELD EVIDENCE. ALL LOCATIONS SHOULD BE CONSIDERED APPROXIMATE, AND A FIELD INVESTIGATION MUST BE PERFORMED IN THE VICINITY OF ANY CONSTRUCTION ACTIVITIES. NOTE THAT THESE PLANS MAY NOT SHOW ALL UTILITIES THAT ARE PRESENT AT THE SITE.


UTILITY PLAN

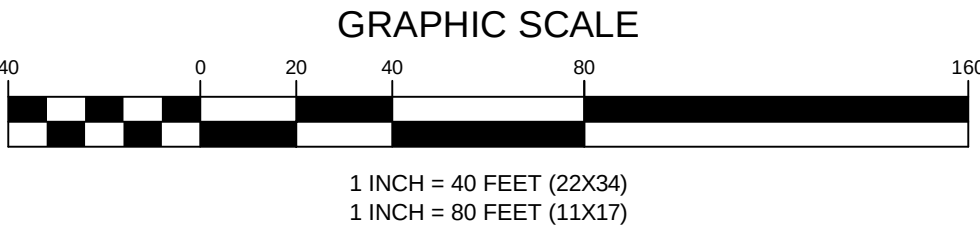

|                    |   |          |             |     |
|--------------------|---|----------|-------------|-----|
| ENGINEERING FIRM   | <br><b>TOTALLY COMMITTED.</b><br>NB+C ENGINEERING SERVICES, LLC.<br>6095 MARSHALEE DRIVE, SUITE 300<br>ELK RIDGE, MD 21075<br>(410) 712-7092 |          |             |     |
| APPLICANT          |   |          |             |     |
| SITE INFORMATION   | CARROLL COUNTY<br>SYKESVILLE<br>PROPOSED FIBER DESIGN<br>887 SANDOSKY ROAD<br>SYKESVILLE, MD 21784<br>CARROLL COUNTY   |          |             |     |
| DESIGN RECORD      | <b>REVISIONS</b>   |          |             |     |
|                    |   |          |             |     |
|                    |   |          |             |     |
|                    |   |          |             |     |
|                    |   |          |             |     |
|                    | 1   | 05/22/24 | REVISIONS   | ZNN |
|                    | 0   | 05/17/23 | PRELIMINARY | MRL |
|                    | REV   | DATE     | DESCRIPTION | BY  |
| PROFESSIONAL STAMP |   |          |             |     |
| ENGINEER           |   |          |             |     |
| SHEET TITLE        | <b>UTILITY PLAN</b>   |          |             |     |
| SHEET NUMBER       | SHEET<br><b>45 OF 54</b>   |          |             |     |




MATCH LINE SHEET 47

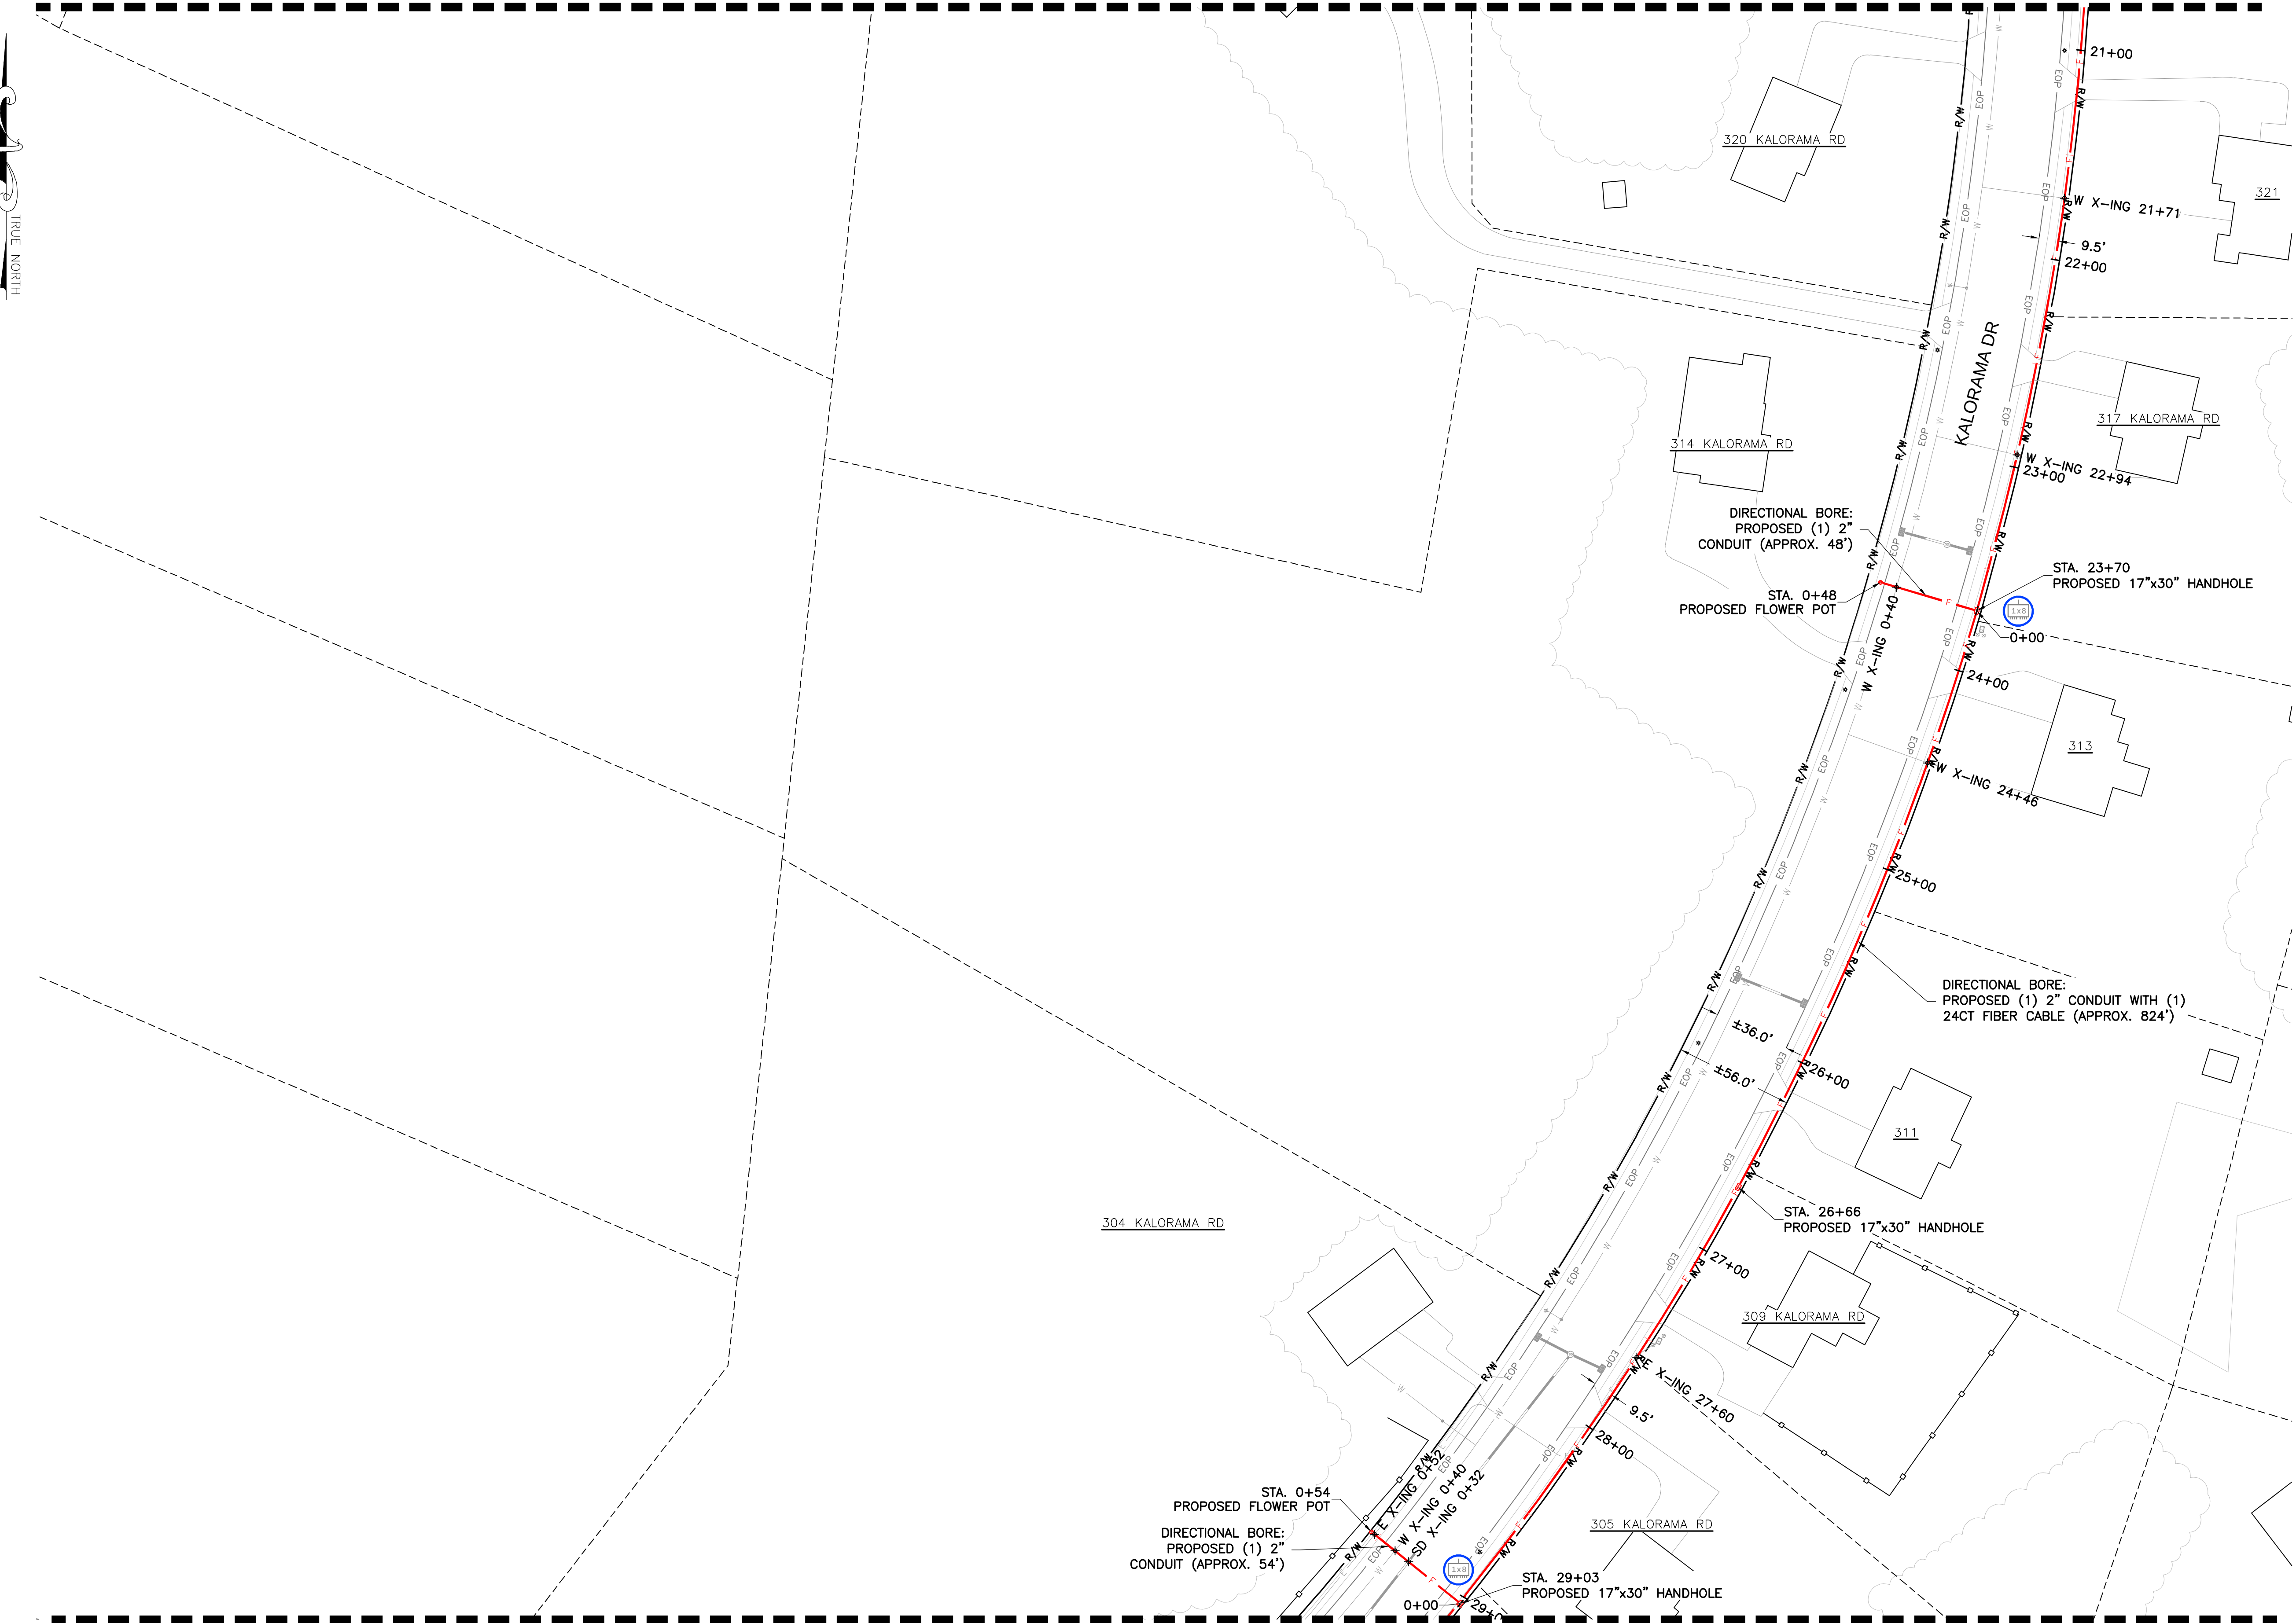

MATCH LINE SHEET 45

UTILITY PLAN

**NOTE:**  
THE EXISTING UTILITY INFORMATION SHOWN REPRESENTS THE BEST DATA AVAILABLE FROM EXISTING DOCUMENTATION AND FIELD EVIDENCE. ALL LOCATIONS SHOULD BE CONSIDERED APPROXIMATE, AND A FIELD INVESTIGATION MUST BE PERFORMED IN THE VICINITY OF ANY CONSTRUCTION ACTIVITIES. NOTE THAT THESE PLANS MAY NOT SHOW ALL UTILITIES THAT ARE PRESENT AT THE SITE.

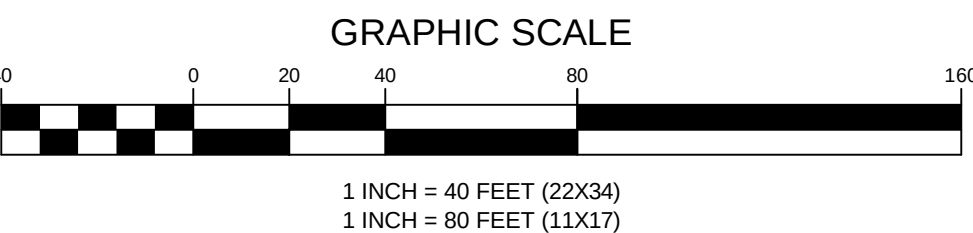

ENGINEERING FIRM

**NB+C**  
TOTALLY COMMITTED.  
NB+C ENGINEERING SERVICES, LLC.  
6095 MARSHALEE DRIVE, SUITE 300  
ELKRIDGE, MD 21075  
(410) 712-7092

APPLICANT



SITE INFORMATION

CARROLL COUNTY  
SYKESVILLE  
PROPOSED FIBER DESIGN  
887 SANDOSKY ROAD  
SYKESVILLE, MD 21784  
CARROLL COUNTY

DESIGN RECORD

| REVISIONS |          |             |     |
|-----------|----------|-------------|-----|
|           |          |             |     |
|           |          |             |     |
| 1         | 05/22/24 | REVISIONS   | ZNN |
| 0         | 05/17/23 | PRELIMINARY | MRL |
| REV       | DATE     | DESCRIPTION | BY  |

PROFESSIONAL STAMP

ENGINEER

SHEET TITLE

UTILITY PLAN

SHEET NUMBER

SHEET  
46 OF 54